


KEIZER STATION CENTER AREA "C"

EXHIBIT 2.0

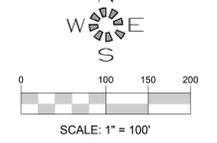

MULTI/TECH
ENGINEERING SERVICES, INC.
11525 13th St. SE, Suite 100, Bellevue, WA 98005
PH: (206) 363-9227 FAX: (206) 364-1200
www.multitech.com office@multitech.com

**COVER SHEET
SITE PLAN
W/ AERIAL**

**KEIZER STATION
CENTER
AREA "C"**

NO CHANGES, MODIFICATIONS OR REPRODUCTIONS TO BE MADE TO THESE DRAWINGS WITHOUT WRITTEN AUTHORIZATION FROM THE DESIGN ENGINEER.
DIMENSIONS & NOTES TAKE PRECEDENCE OVER GRAPHICAL REPRESENTATION.


D.O.C. - 2015-01-12
63333area1.dwg/PL01:1 MP3.0

Design: M.D.G.
Drawn: P.H.S.
Checked: M.D.G.
Date: OCT 2014
Scale: AS SHOWN
As-Built:

REGISTERED PROFESSIONAL ENGINEER
MARK D. GREY
JULY 14, 1978
EXPIRES: 06-30-2015

JOB # 6018

MP3.0

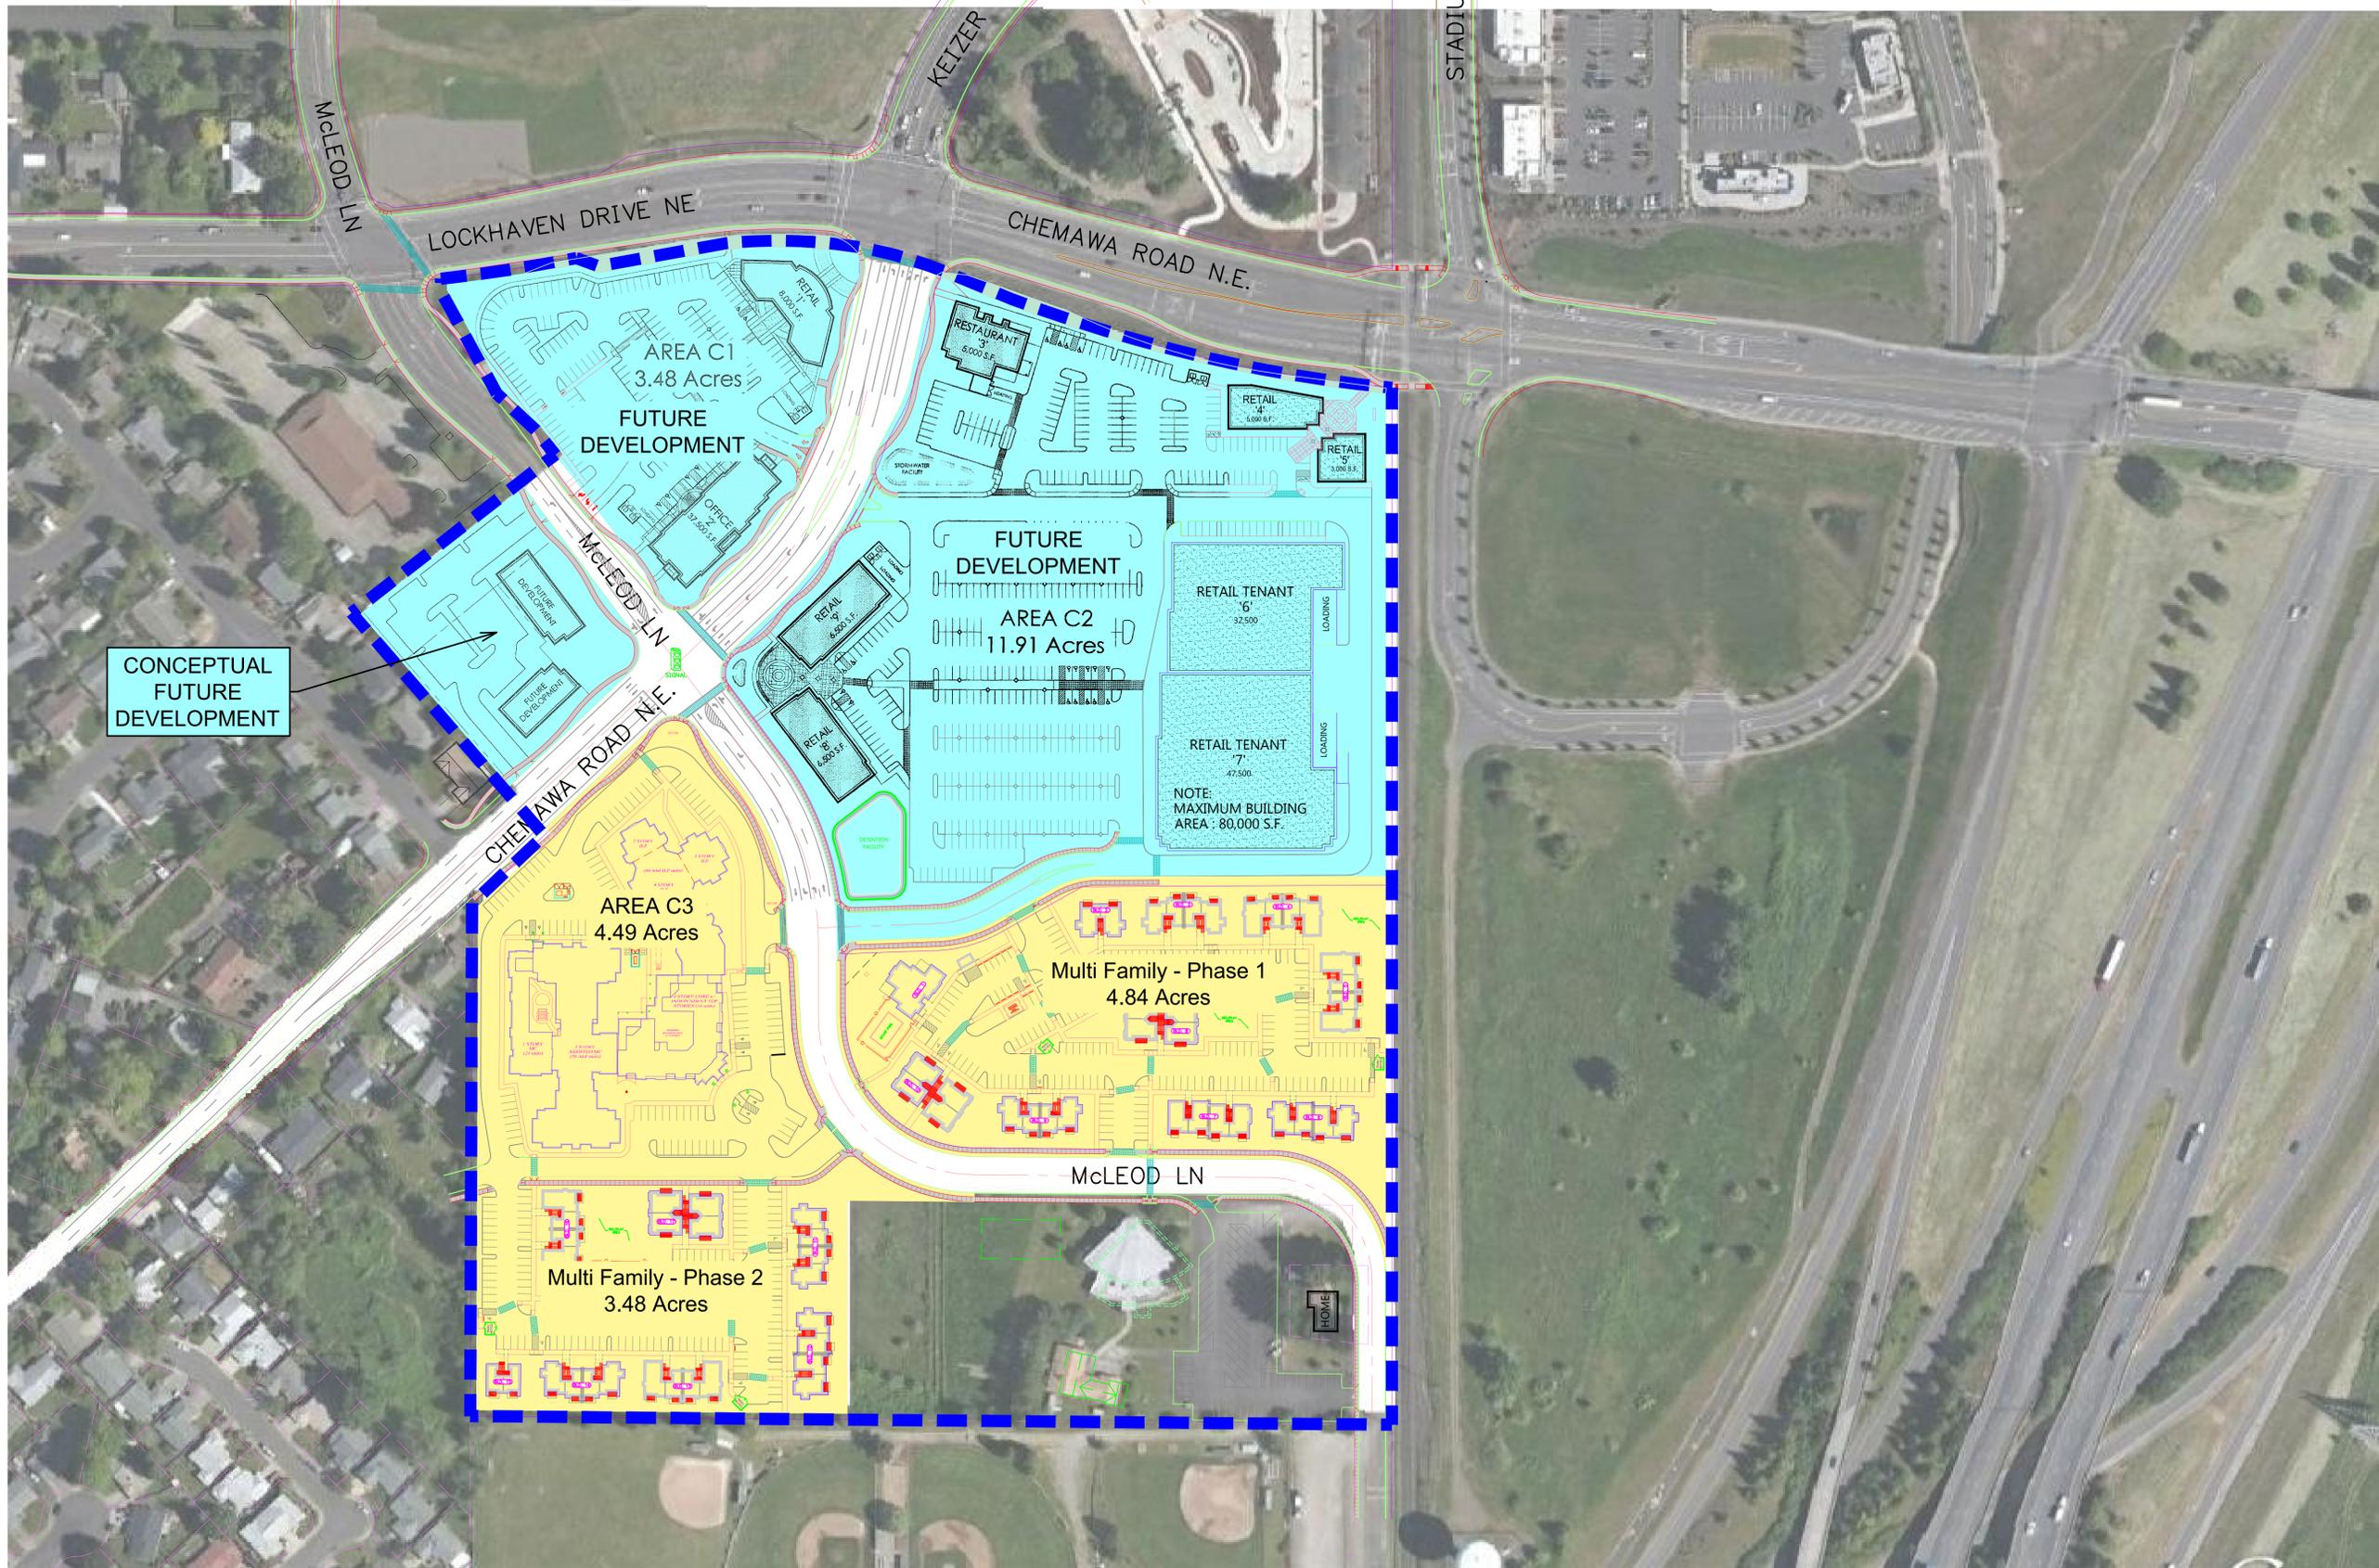

D:\V0001-6093\0018-KeizerStC-Center\Area C\Map\003\Bldg\03.dwg, 1/13/2015 7:23:49 AM, 03.dwg