



DIST	COUNTY	ROUTE	POST MILES TOTAL PROJECT	SHEET No	TOTAL SHEETS
03	ED	C.R.		XXX	XXX

REGISTERED CIVIL ENGINEER DATE X

PLANS APPROVAL DATE

The identity of its officers or agents shall not be responsible for the accuracy or completeness of electronic copies of this plan sheet.


QUINCY ENGINEERING, INC
 3247 Ramos Circle
 Sacramento, CA 95827 - 2501

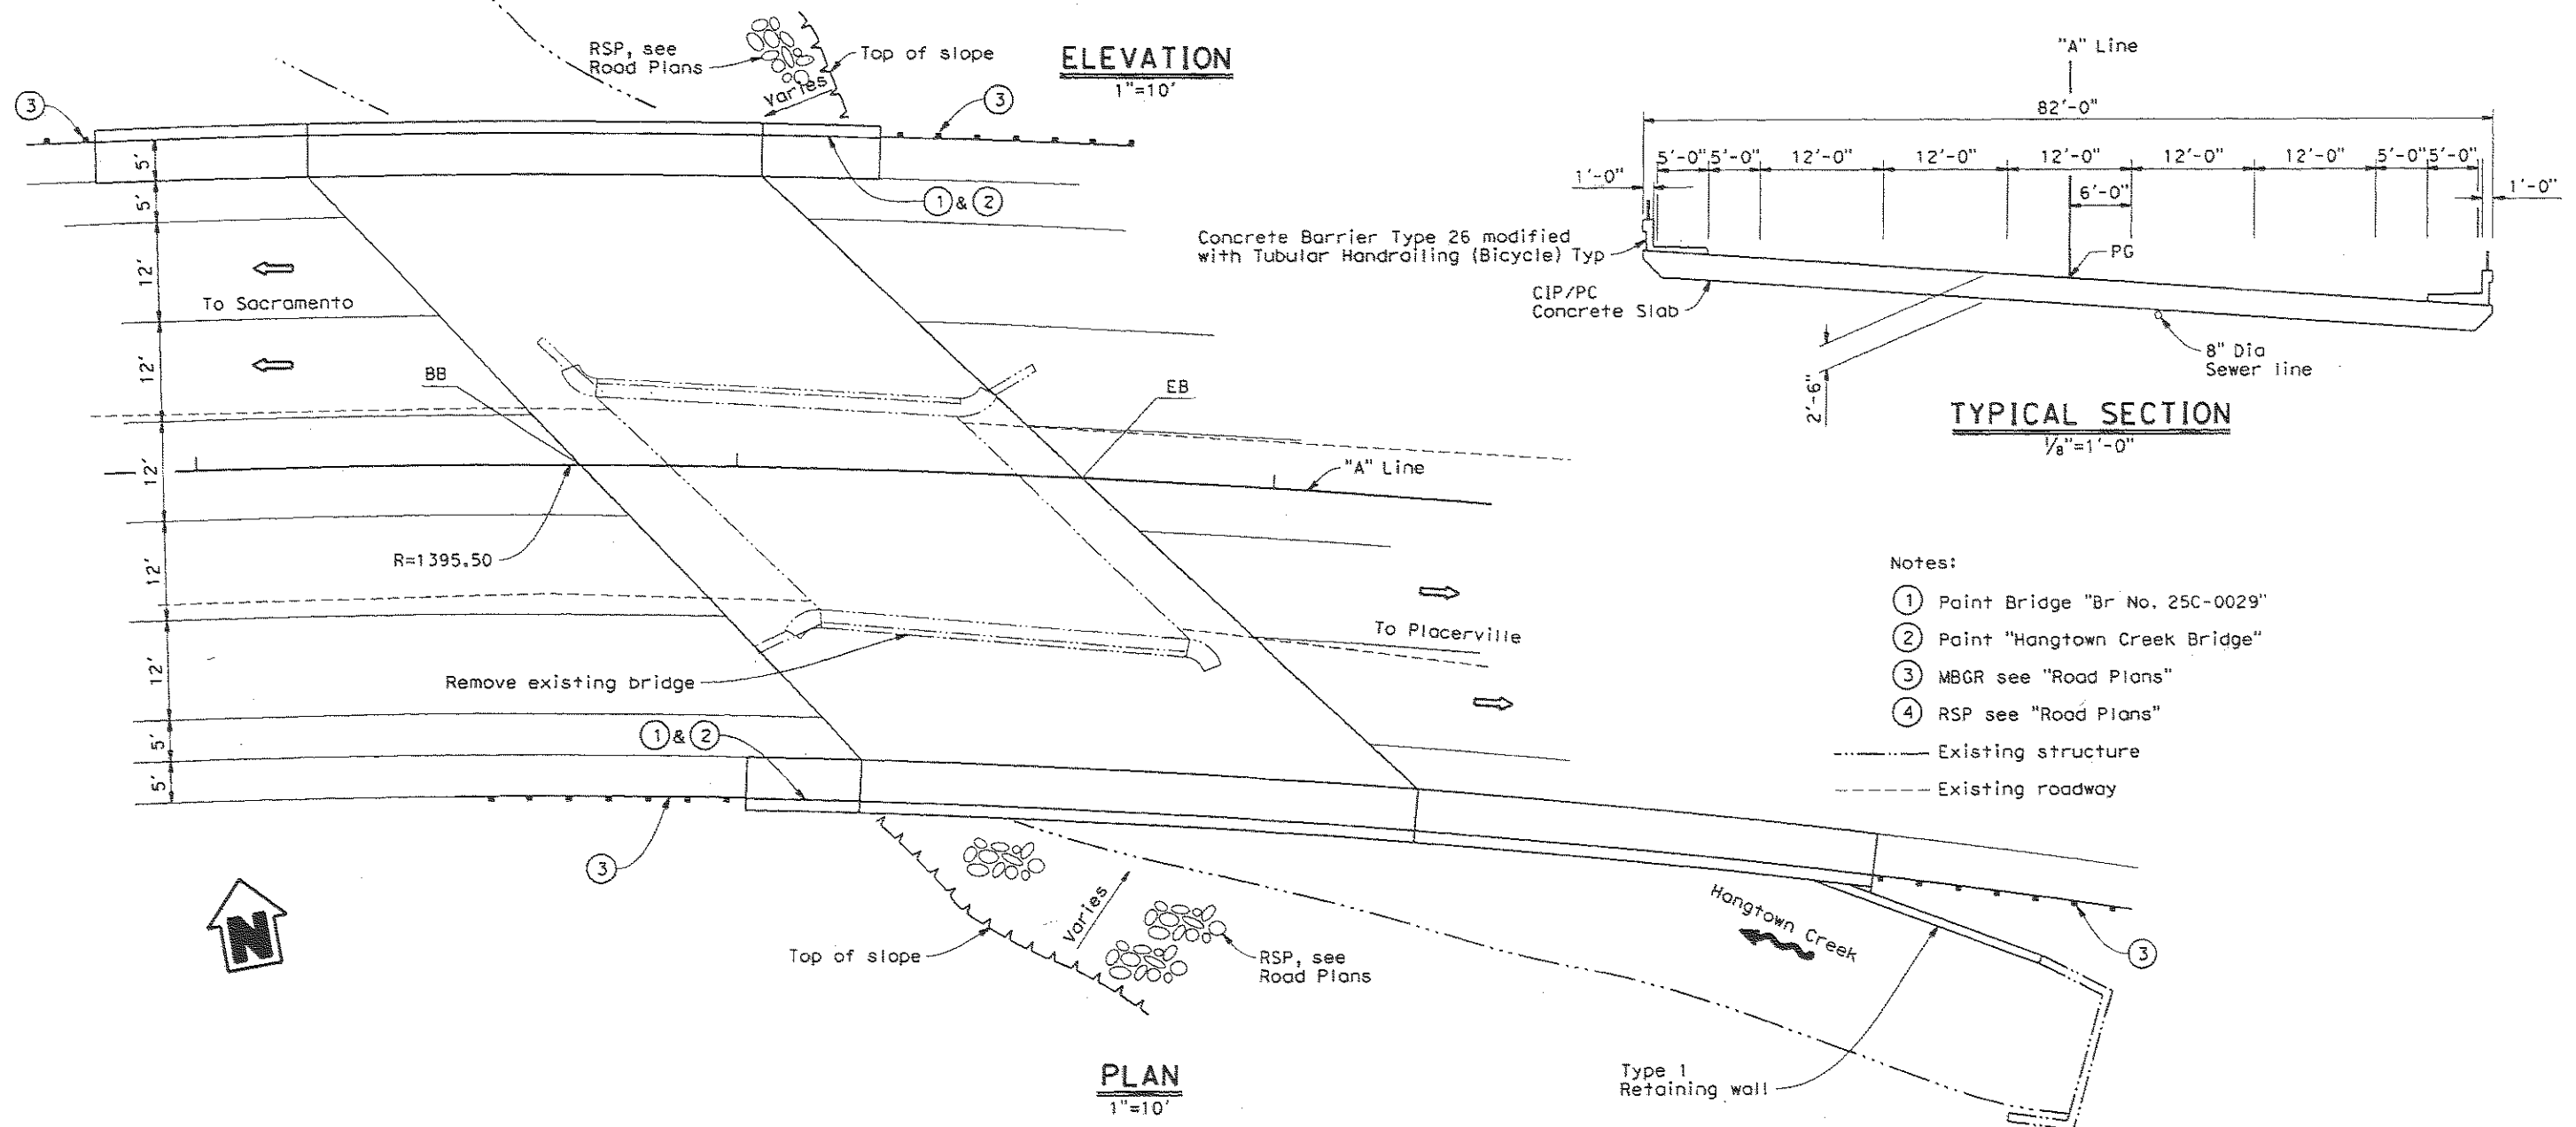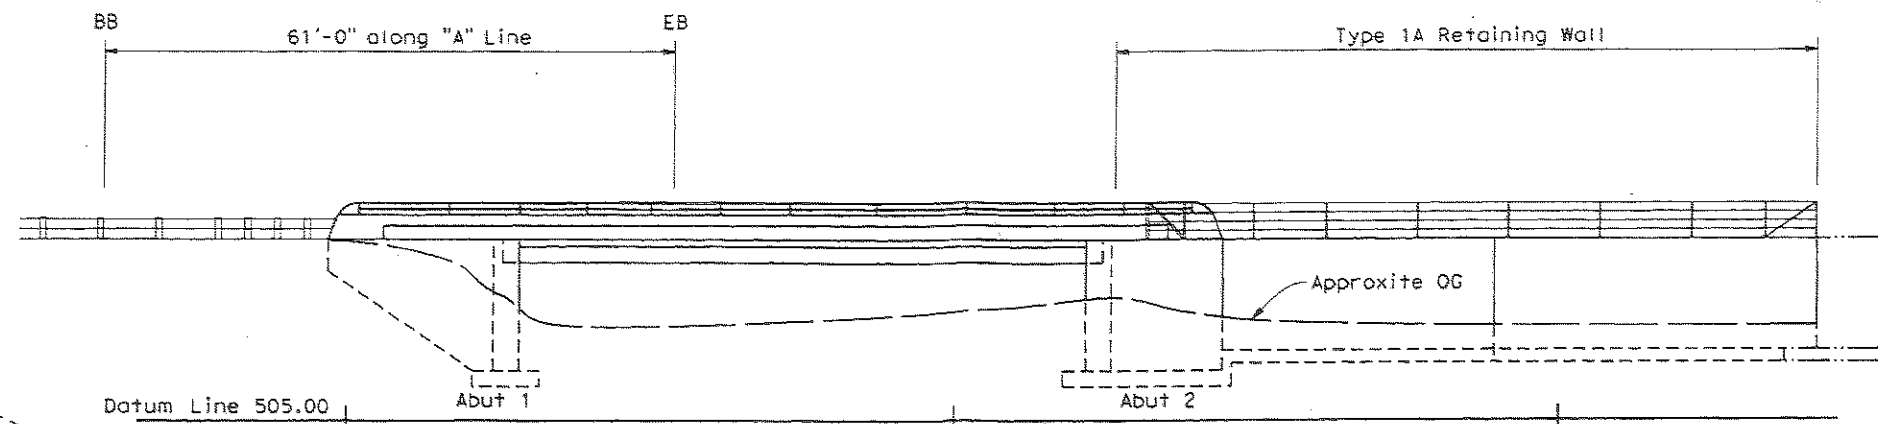

TYPICAL SECTION
 1/8" = 1'-0"

- Notes:
- ① Paint Bridge "Br No. 25C-0029"
 - ② Paint "Hangtown Creek Bridge"
 - ③ MBGR see "Road Plans"
 - ④ RSP see "Road Plans"
- Existing structure
 - - - Existing roadway

DESIGN OVERSIGHT	DESIGN	BY X	CHECKED X	LOAD & RESISTANCE FACTOR DESIGN	LIVE LOADING: NLS3 W/"LOW-BOY": PERMIT DESIGN VEHICLE	PREPARED FOR THE CITY OF PLACERVILLE DEPARTMENT OF PUBLIC WORKS	BRIDGE NO.	HANGTOWN CREEK BRIDGE (REPLACE)	
	DETAILS	BY X	CHECKED X	LAYOUT	CHECKED X		PROJECT ENGINEER		25C-0029
SIGN OFF DATE	QUANTITIES	BY X	CHECKED X	SPECIFICATIONS	PLANS AND SPECS COMPARED X	DEPARTMENT OF PUBLIC WORKS	POST MILES	GENERAL PLAN	
DESIGN GENERAL PLAN SHEET (ENGLISH) (REV.7/16/10)							UNIT: PROJECT NUMBER & PHASE: X	CONTRACT NO.: X	DISREGARD PRINTS BEARING EARLIER REVISION DATES

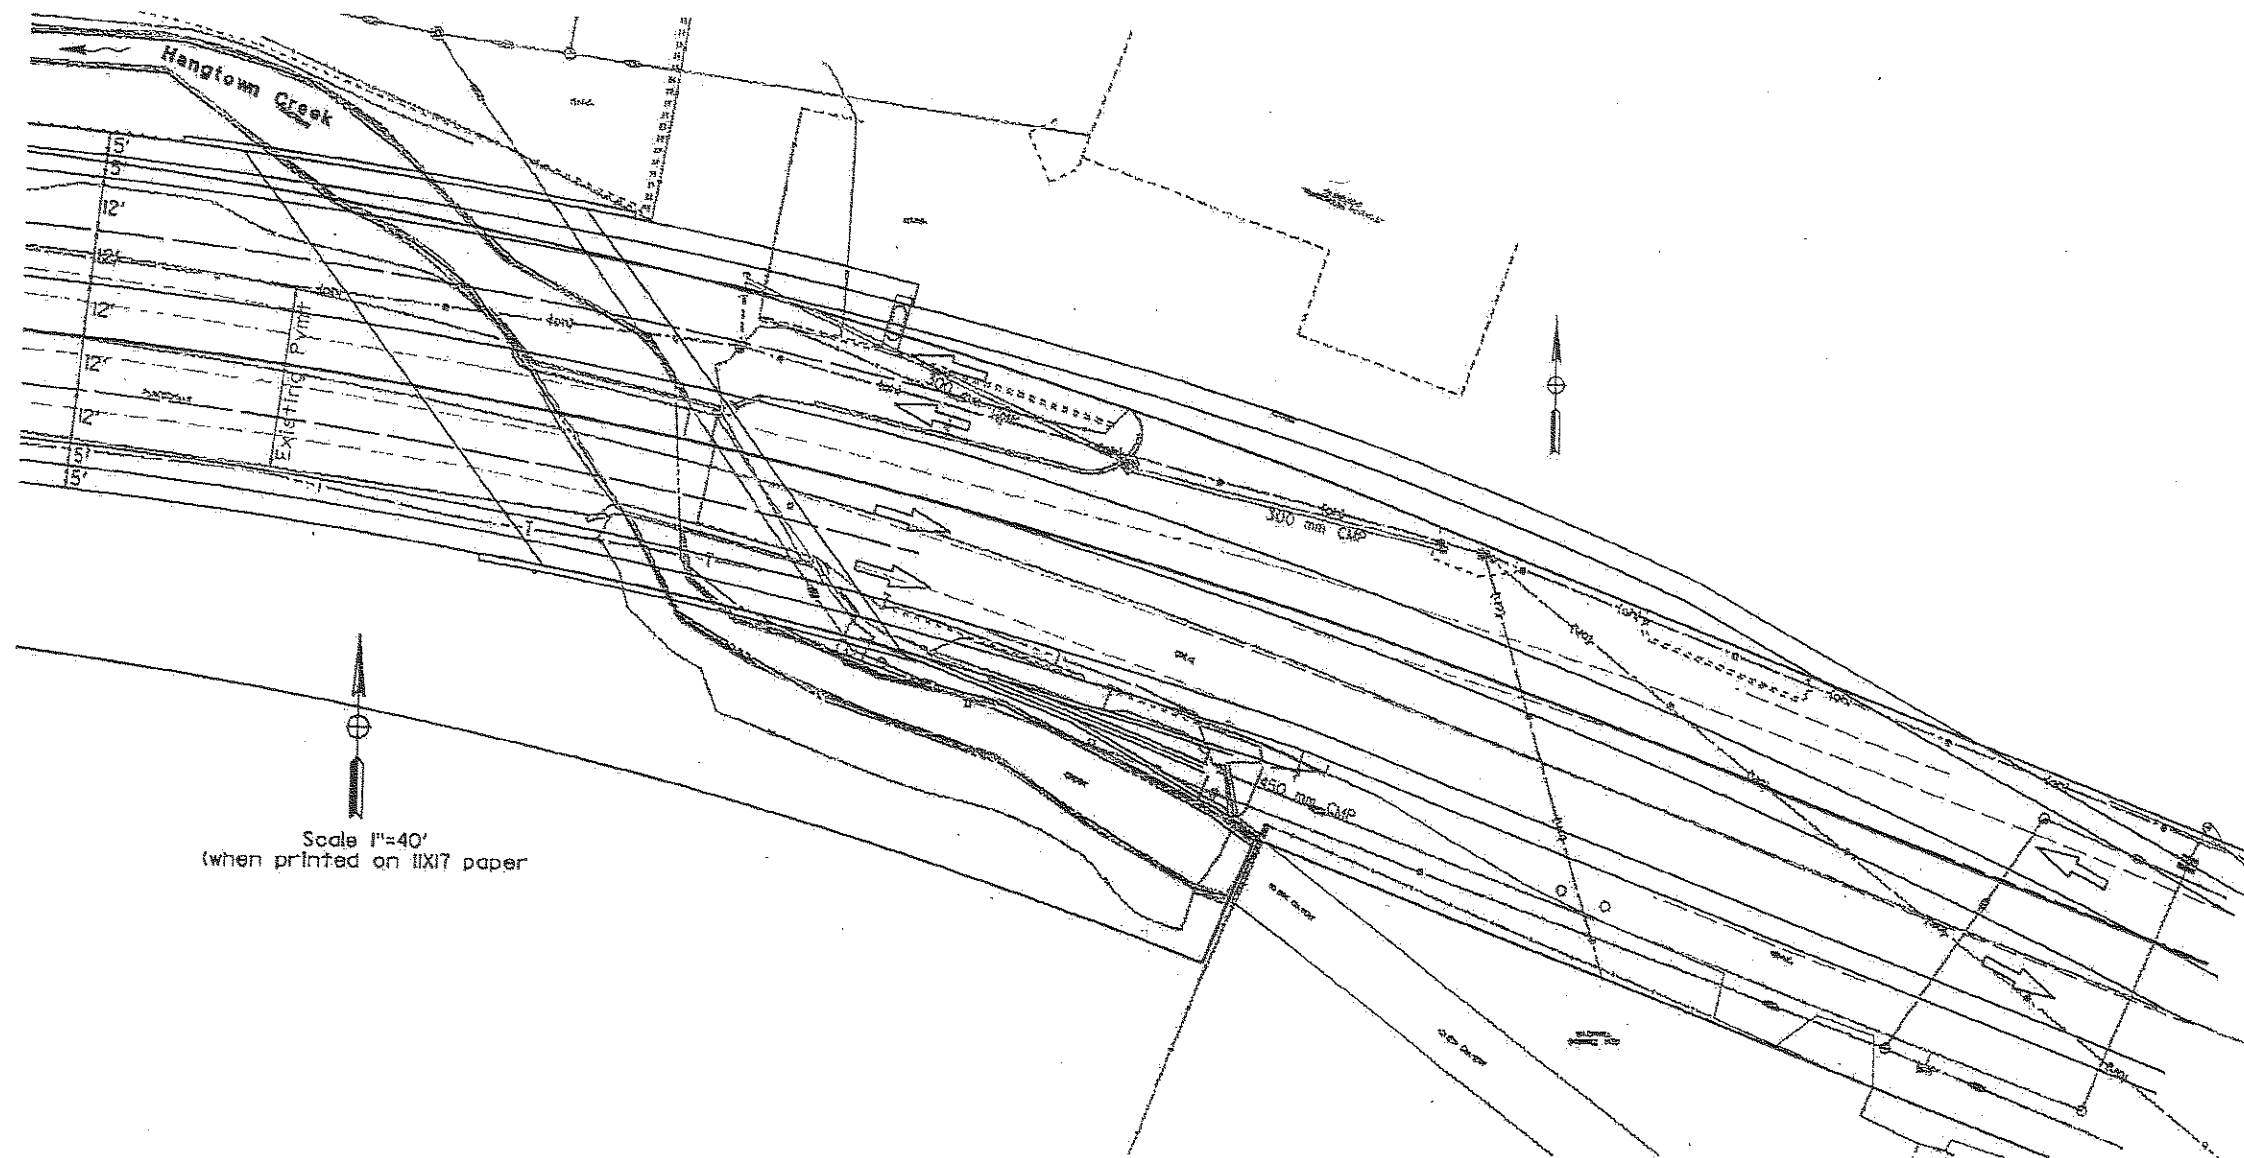

Scale 1"=40'
(when printed on 11X17 paper)

