


Level 2 Floor Plan

Option A
10/21/2016



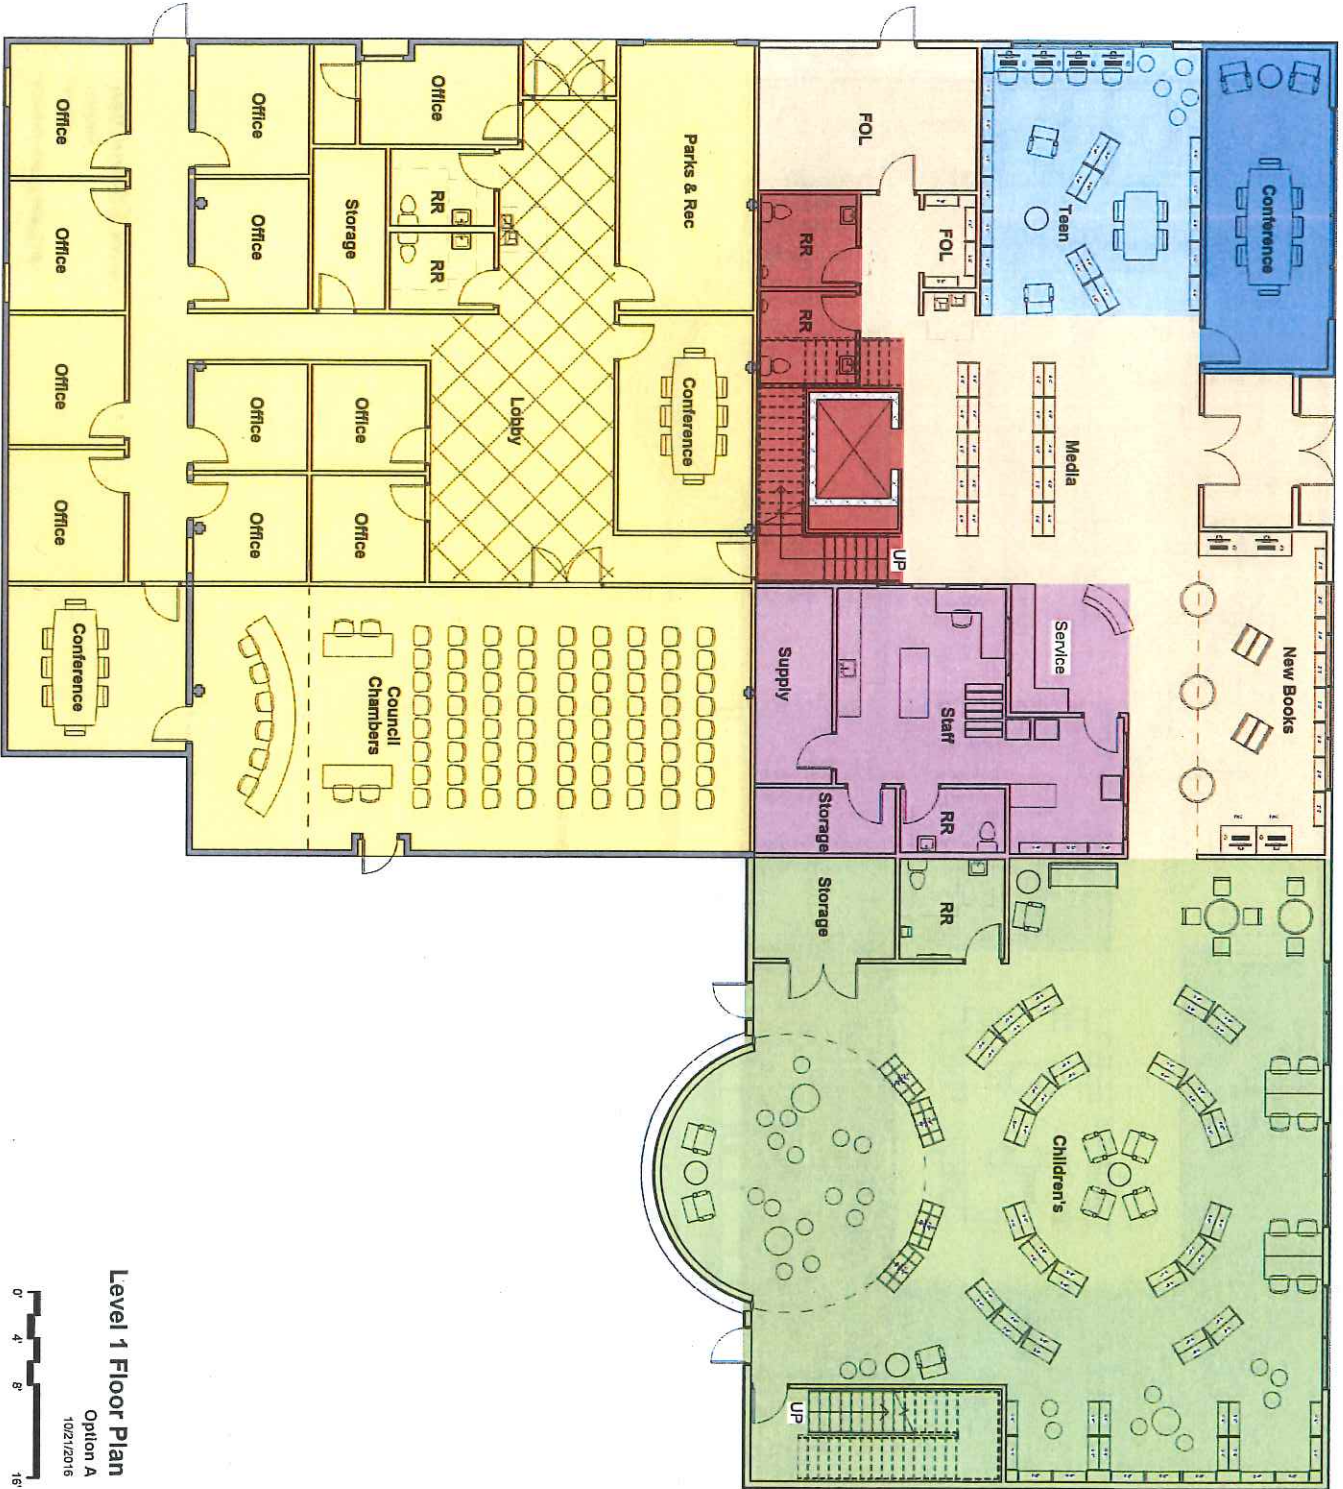

Level 1 Floor Plan

Option A

10/21/2016

