


DATE: 12/17/2015

SCALE: 1" = 5'


BLAIRS LANE  
CROSS SECTIONS

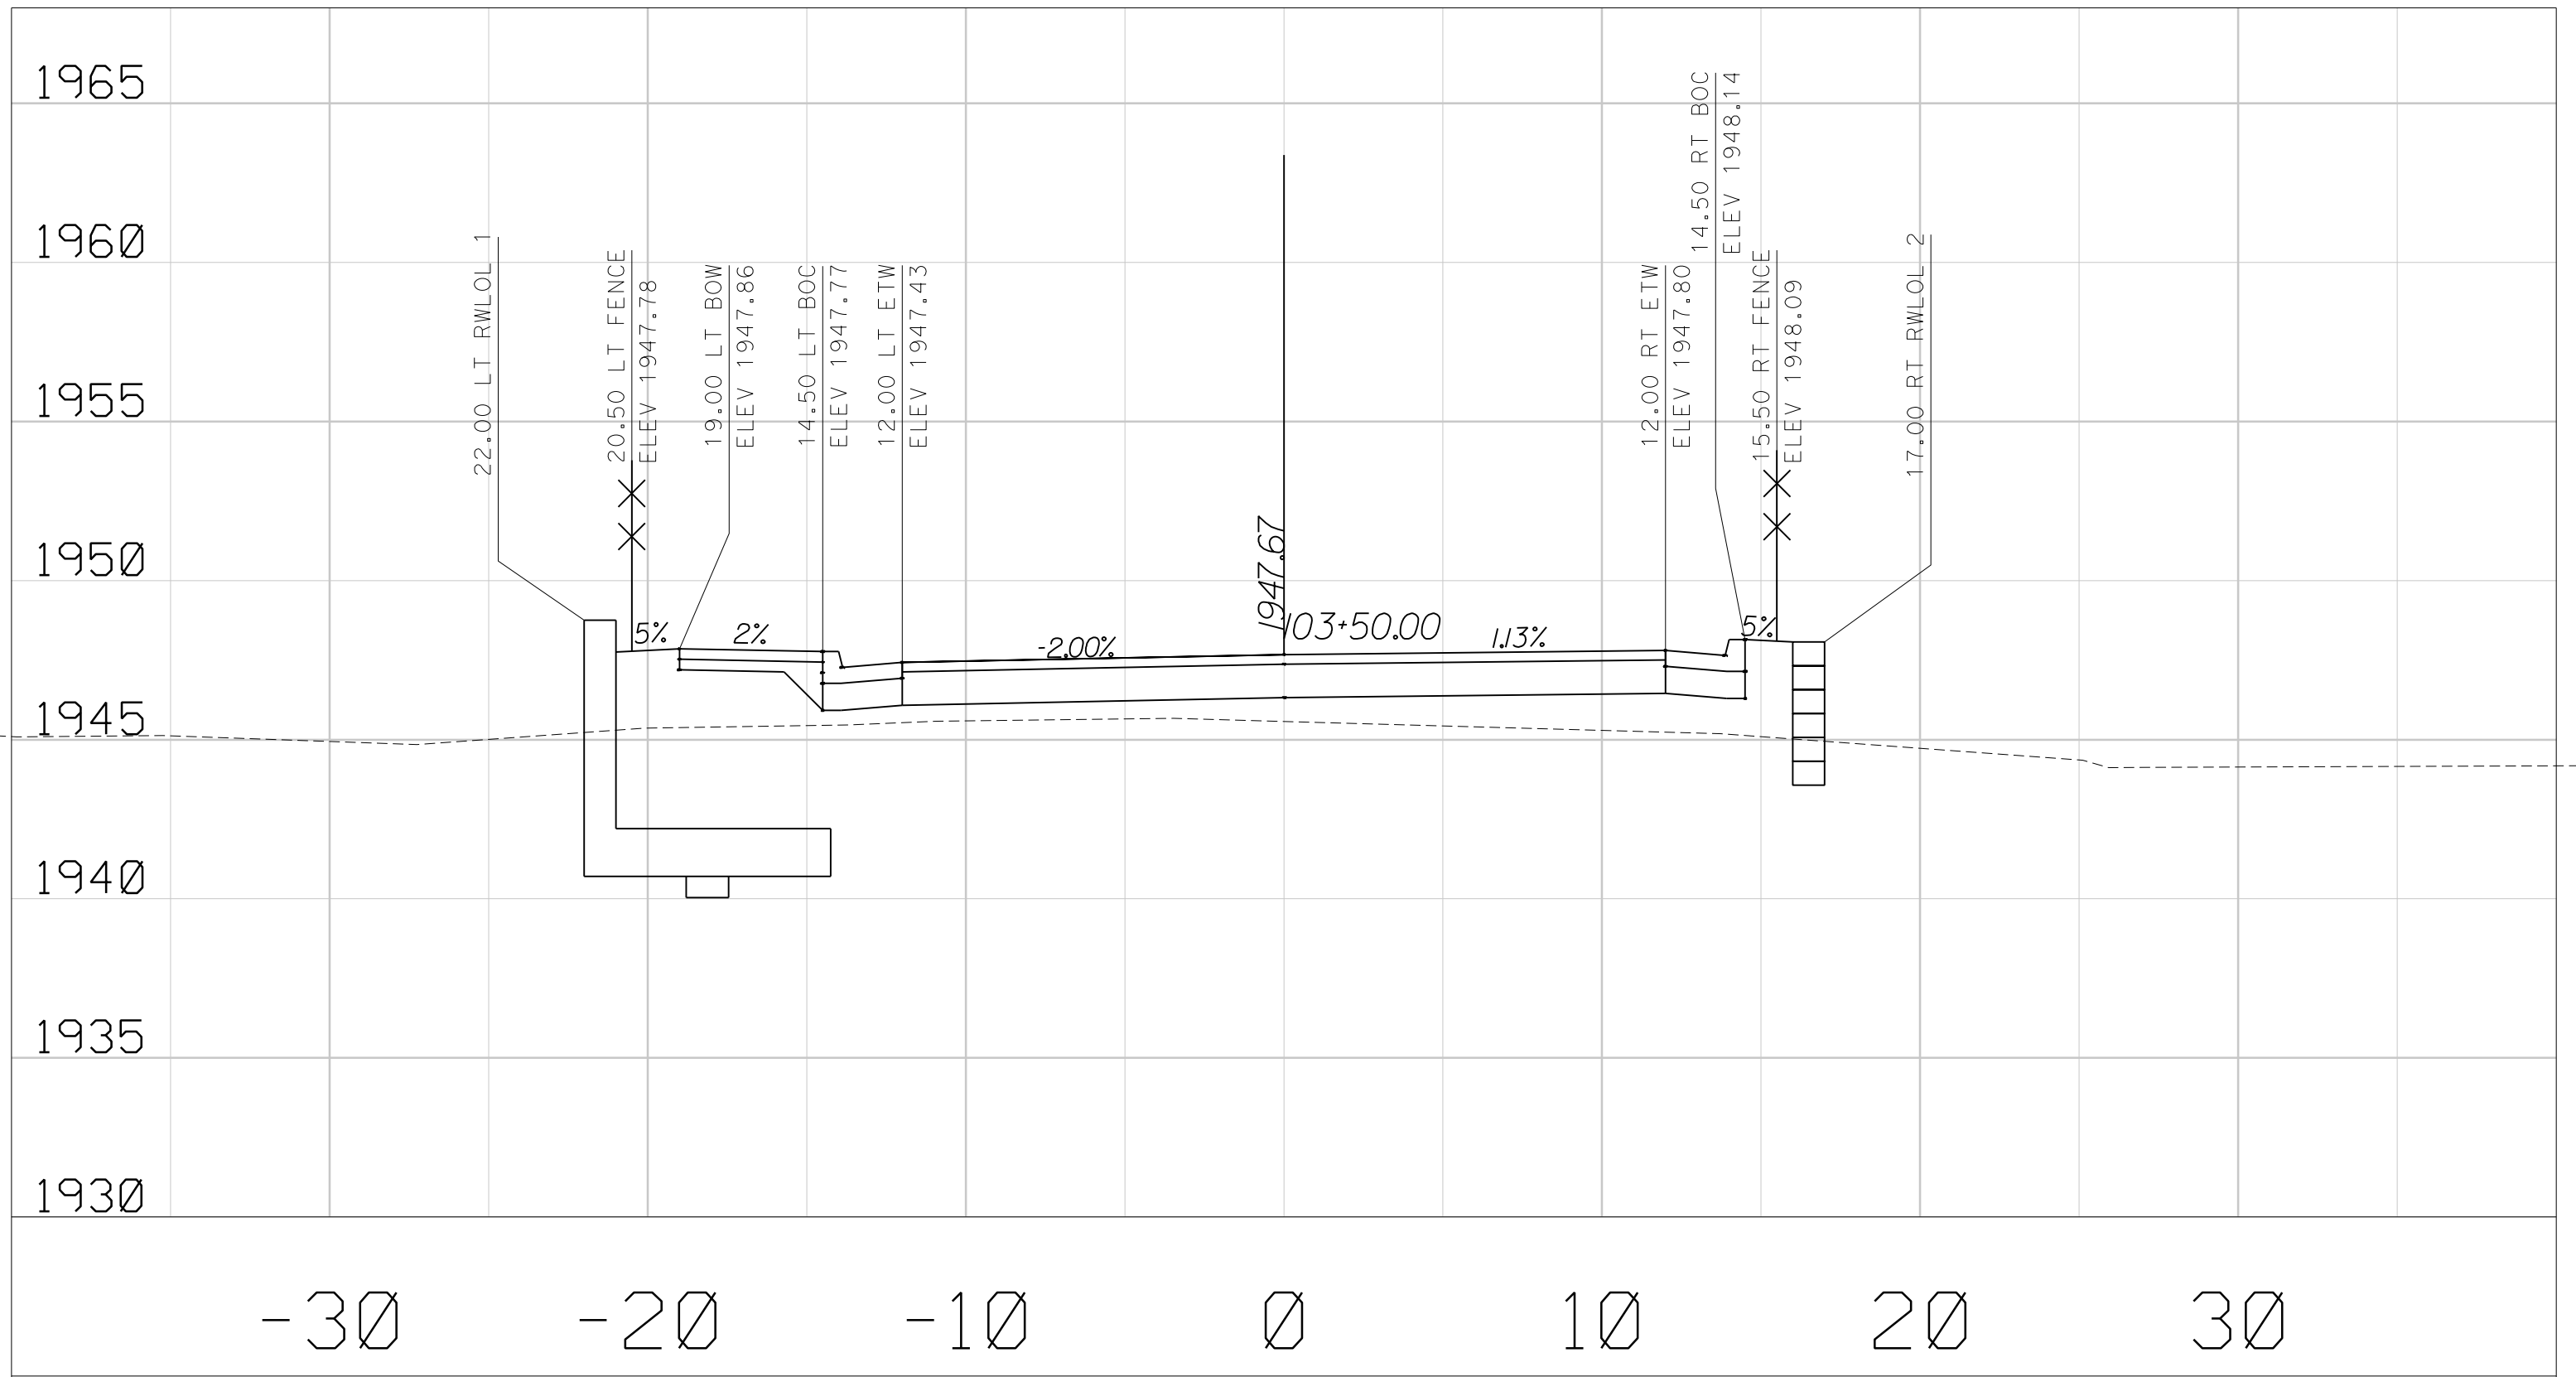

DATE: 12/17/2015

SCALE: 1" = 5'


BLAIRS LANE  
CROSS SECTIONS

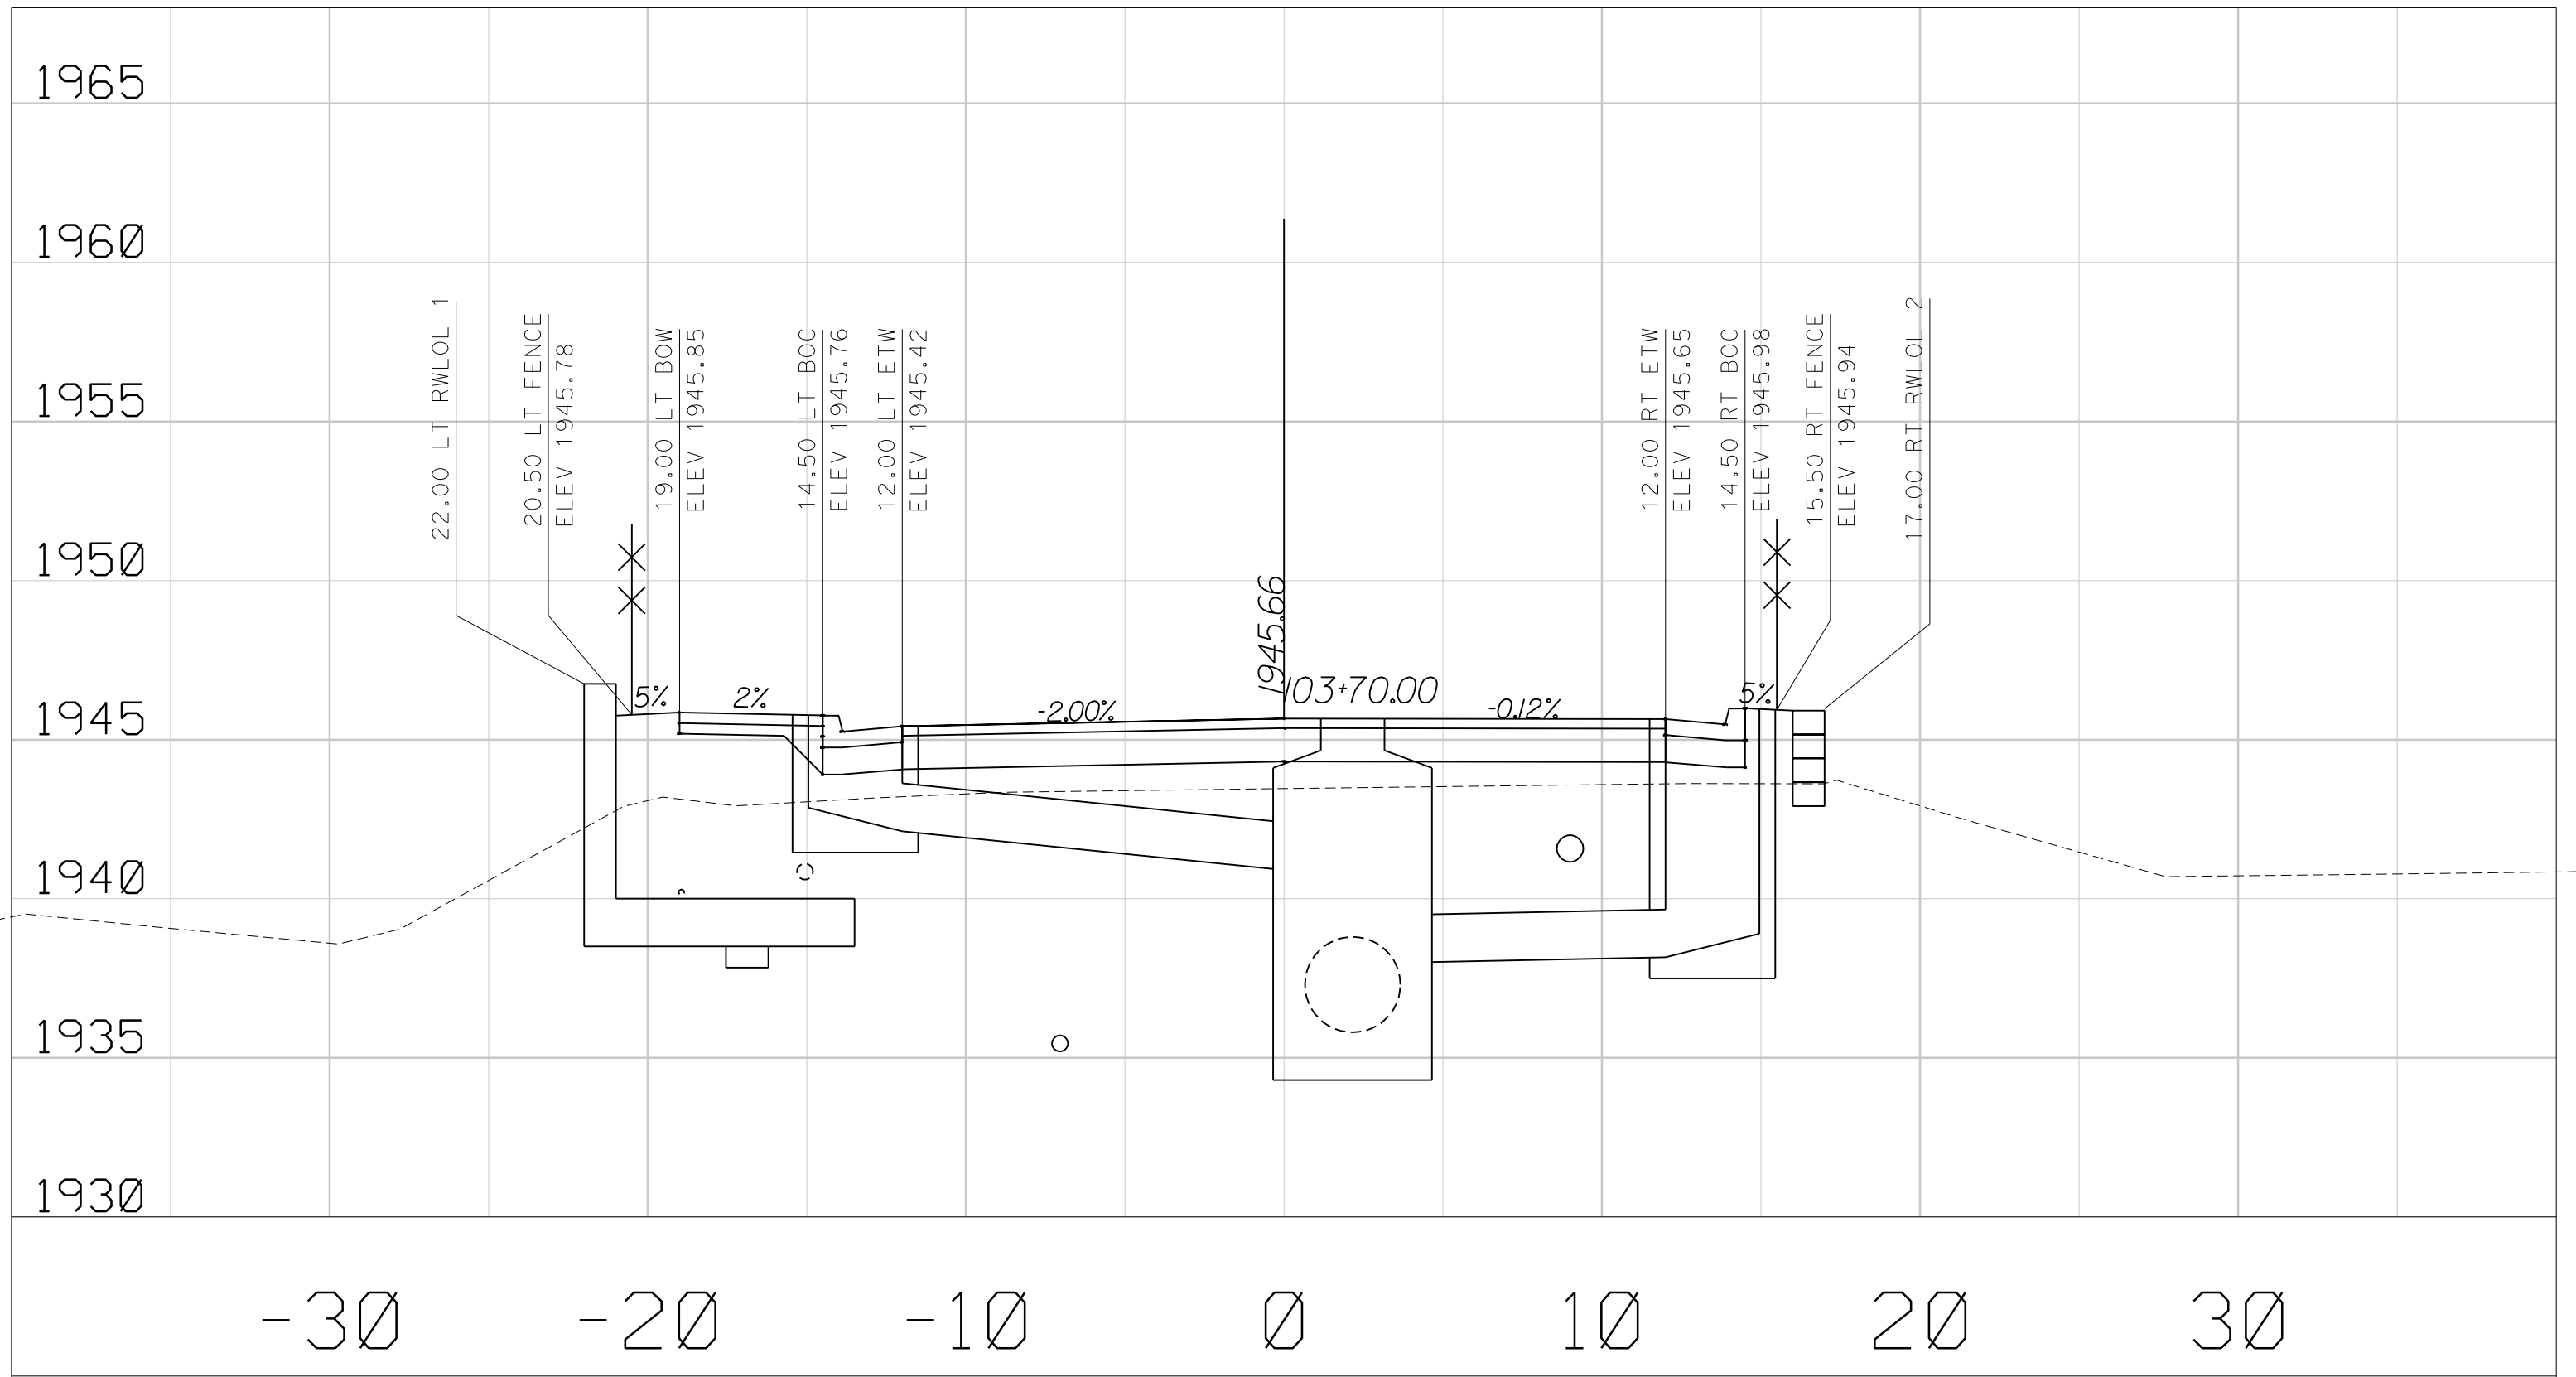

DATE: 12/17/2015

SCALE: 1" = 5'


BLAIRS LANE  
CROSS SECTIONS

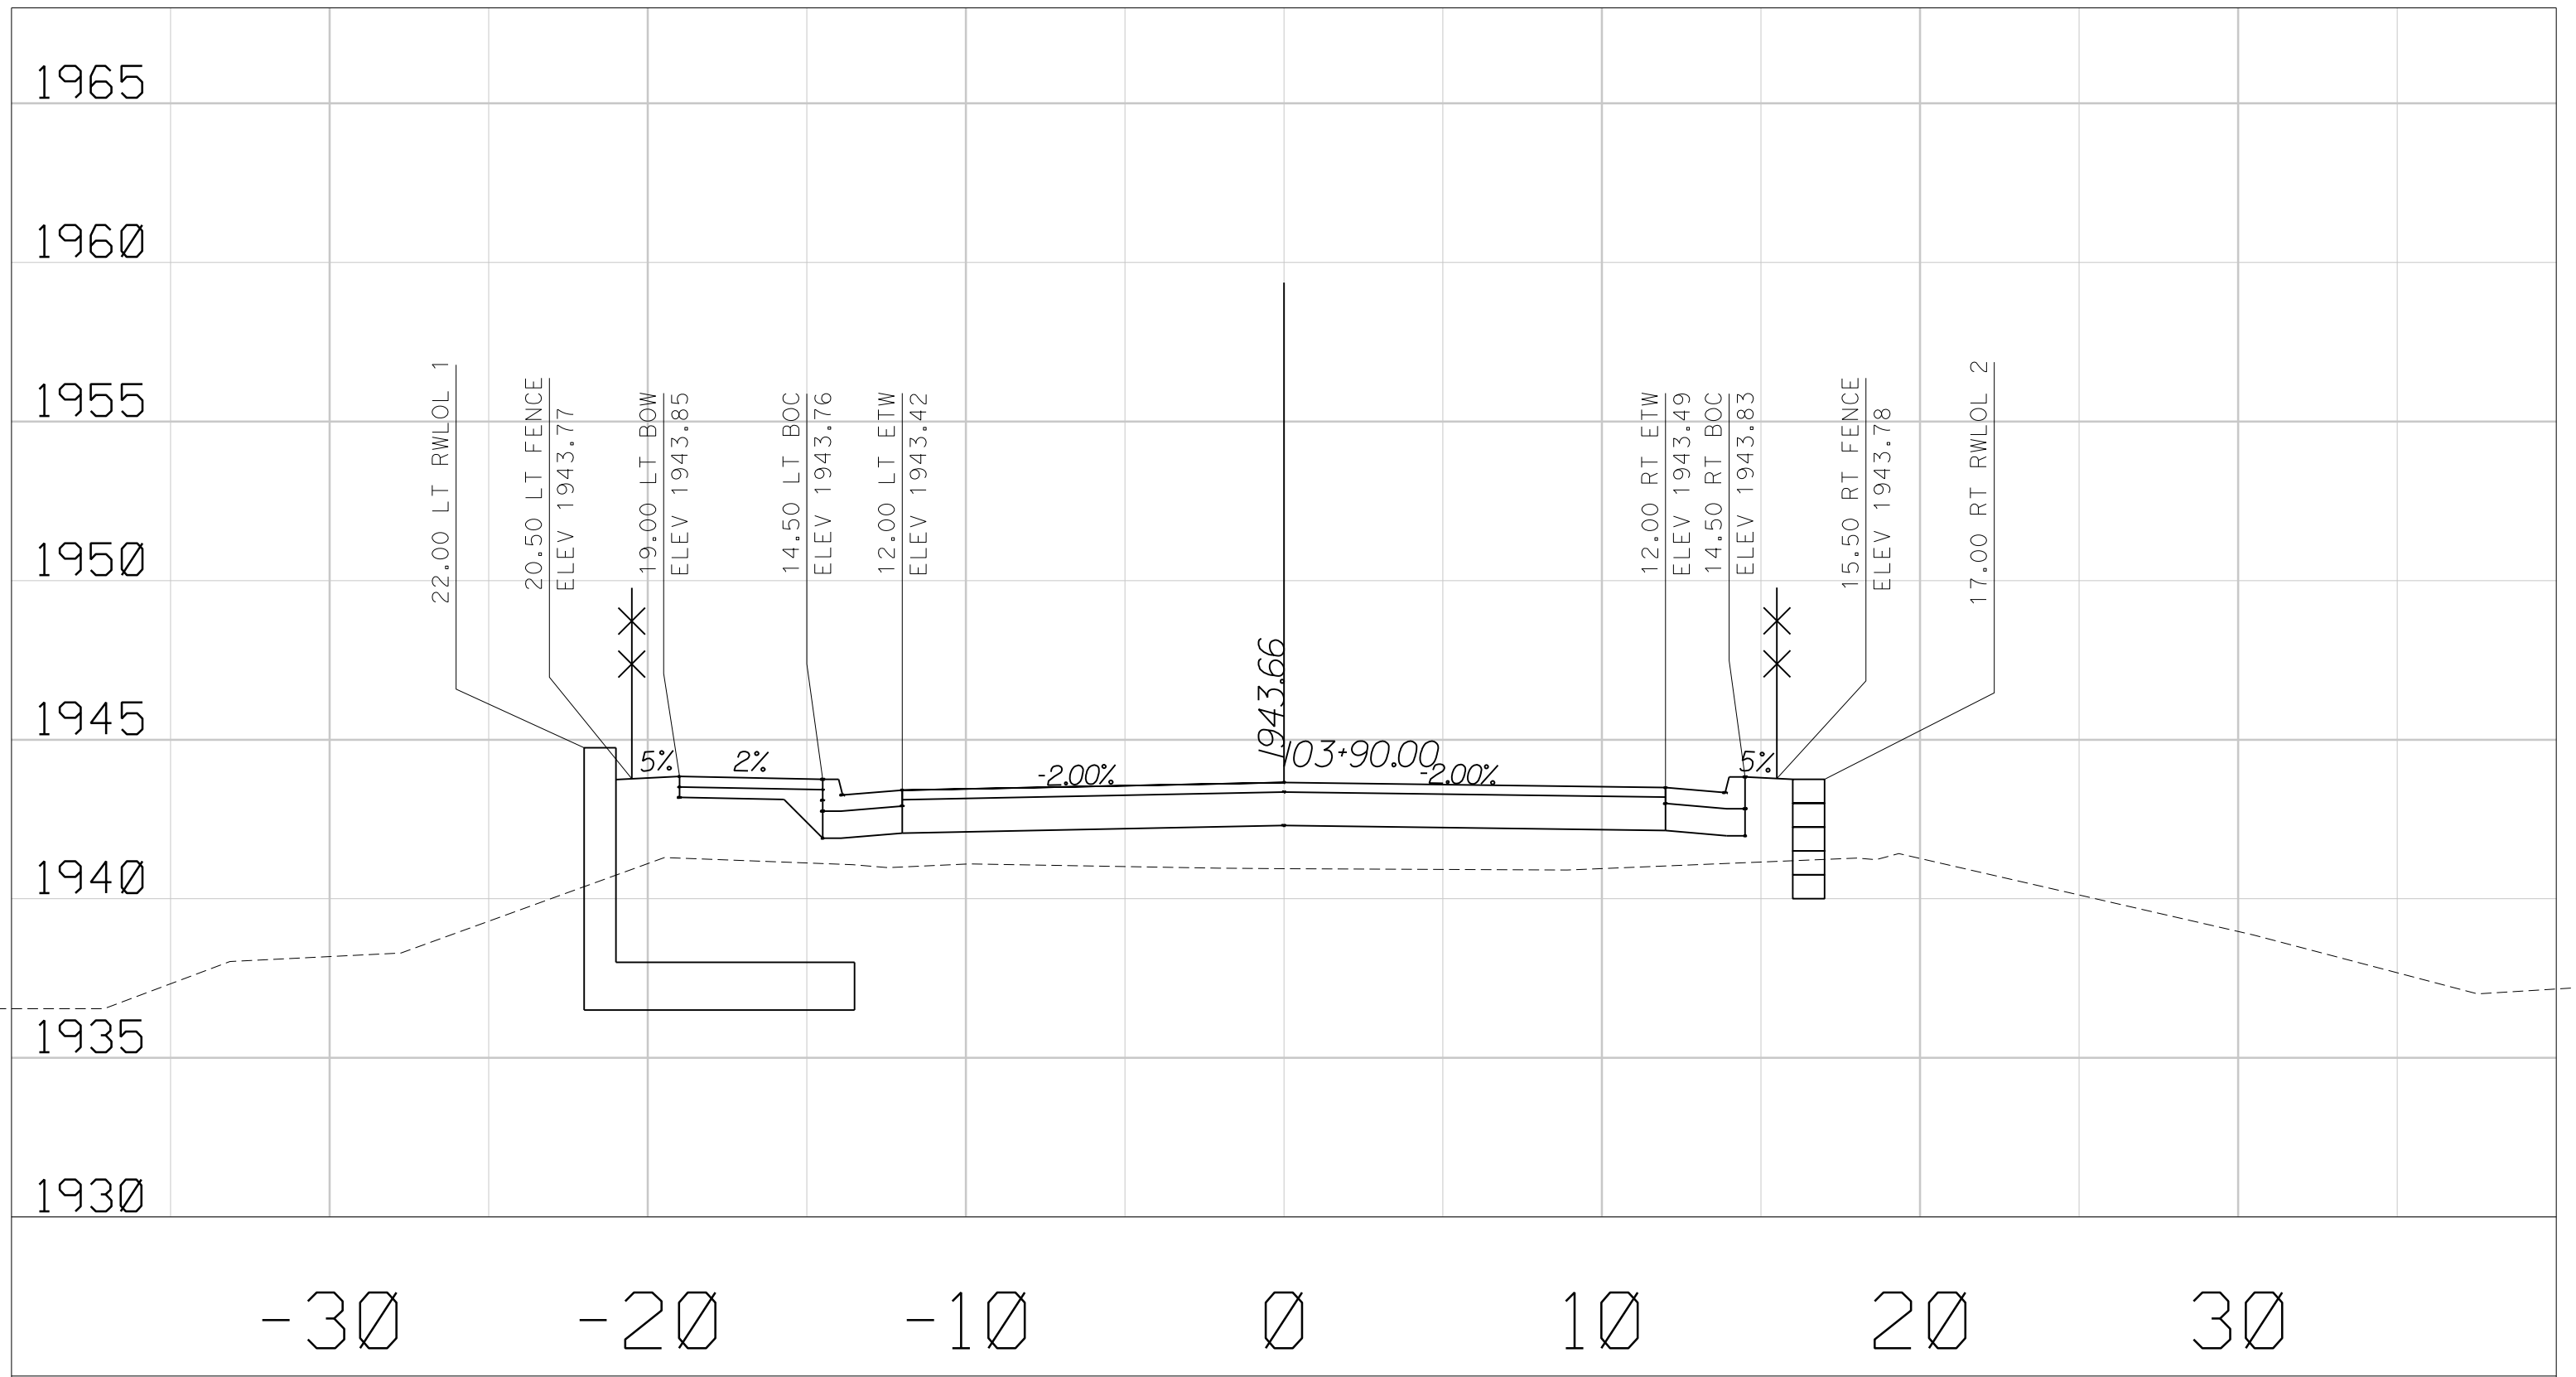

DATE: 12/17/2015

SCALE: 1" = 5'


BLAIRS LANE  
CROSS SECTIONS

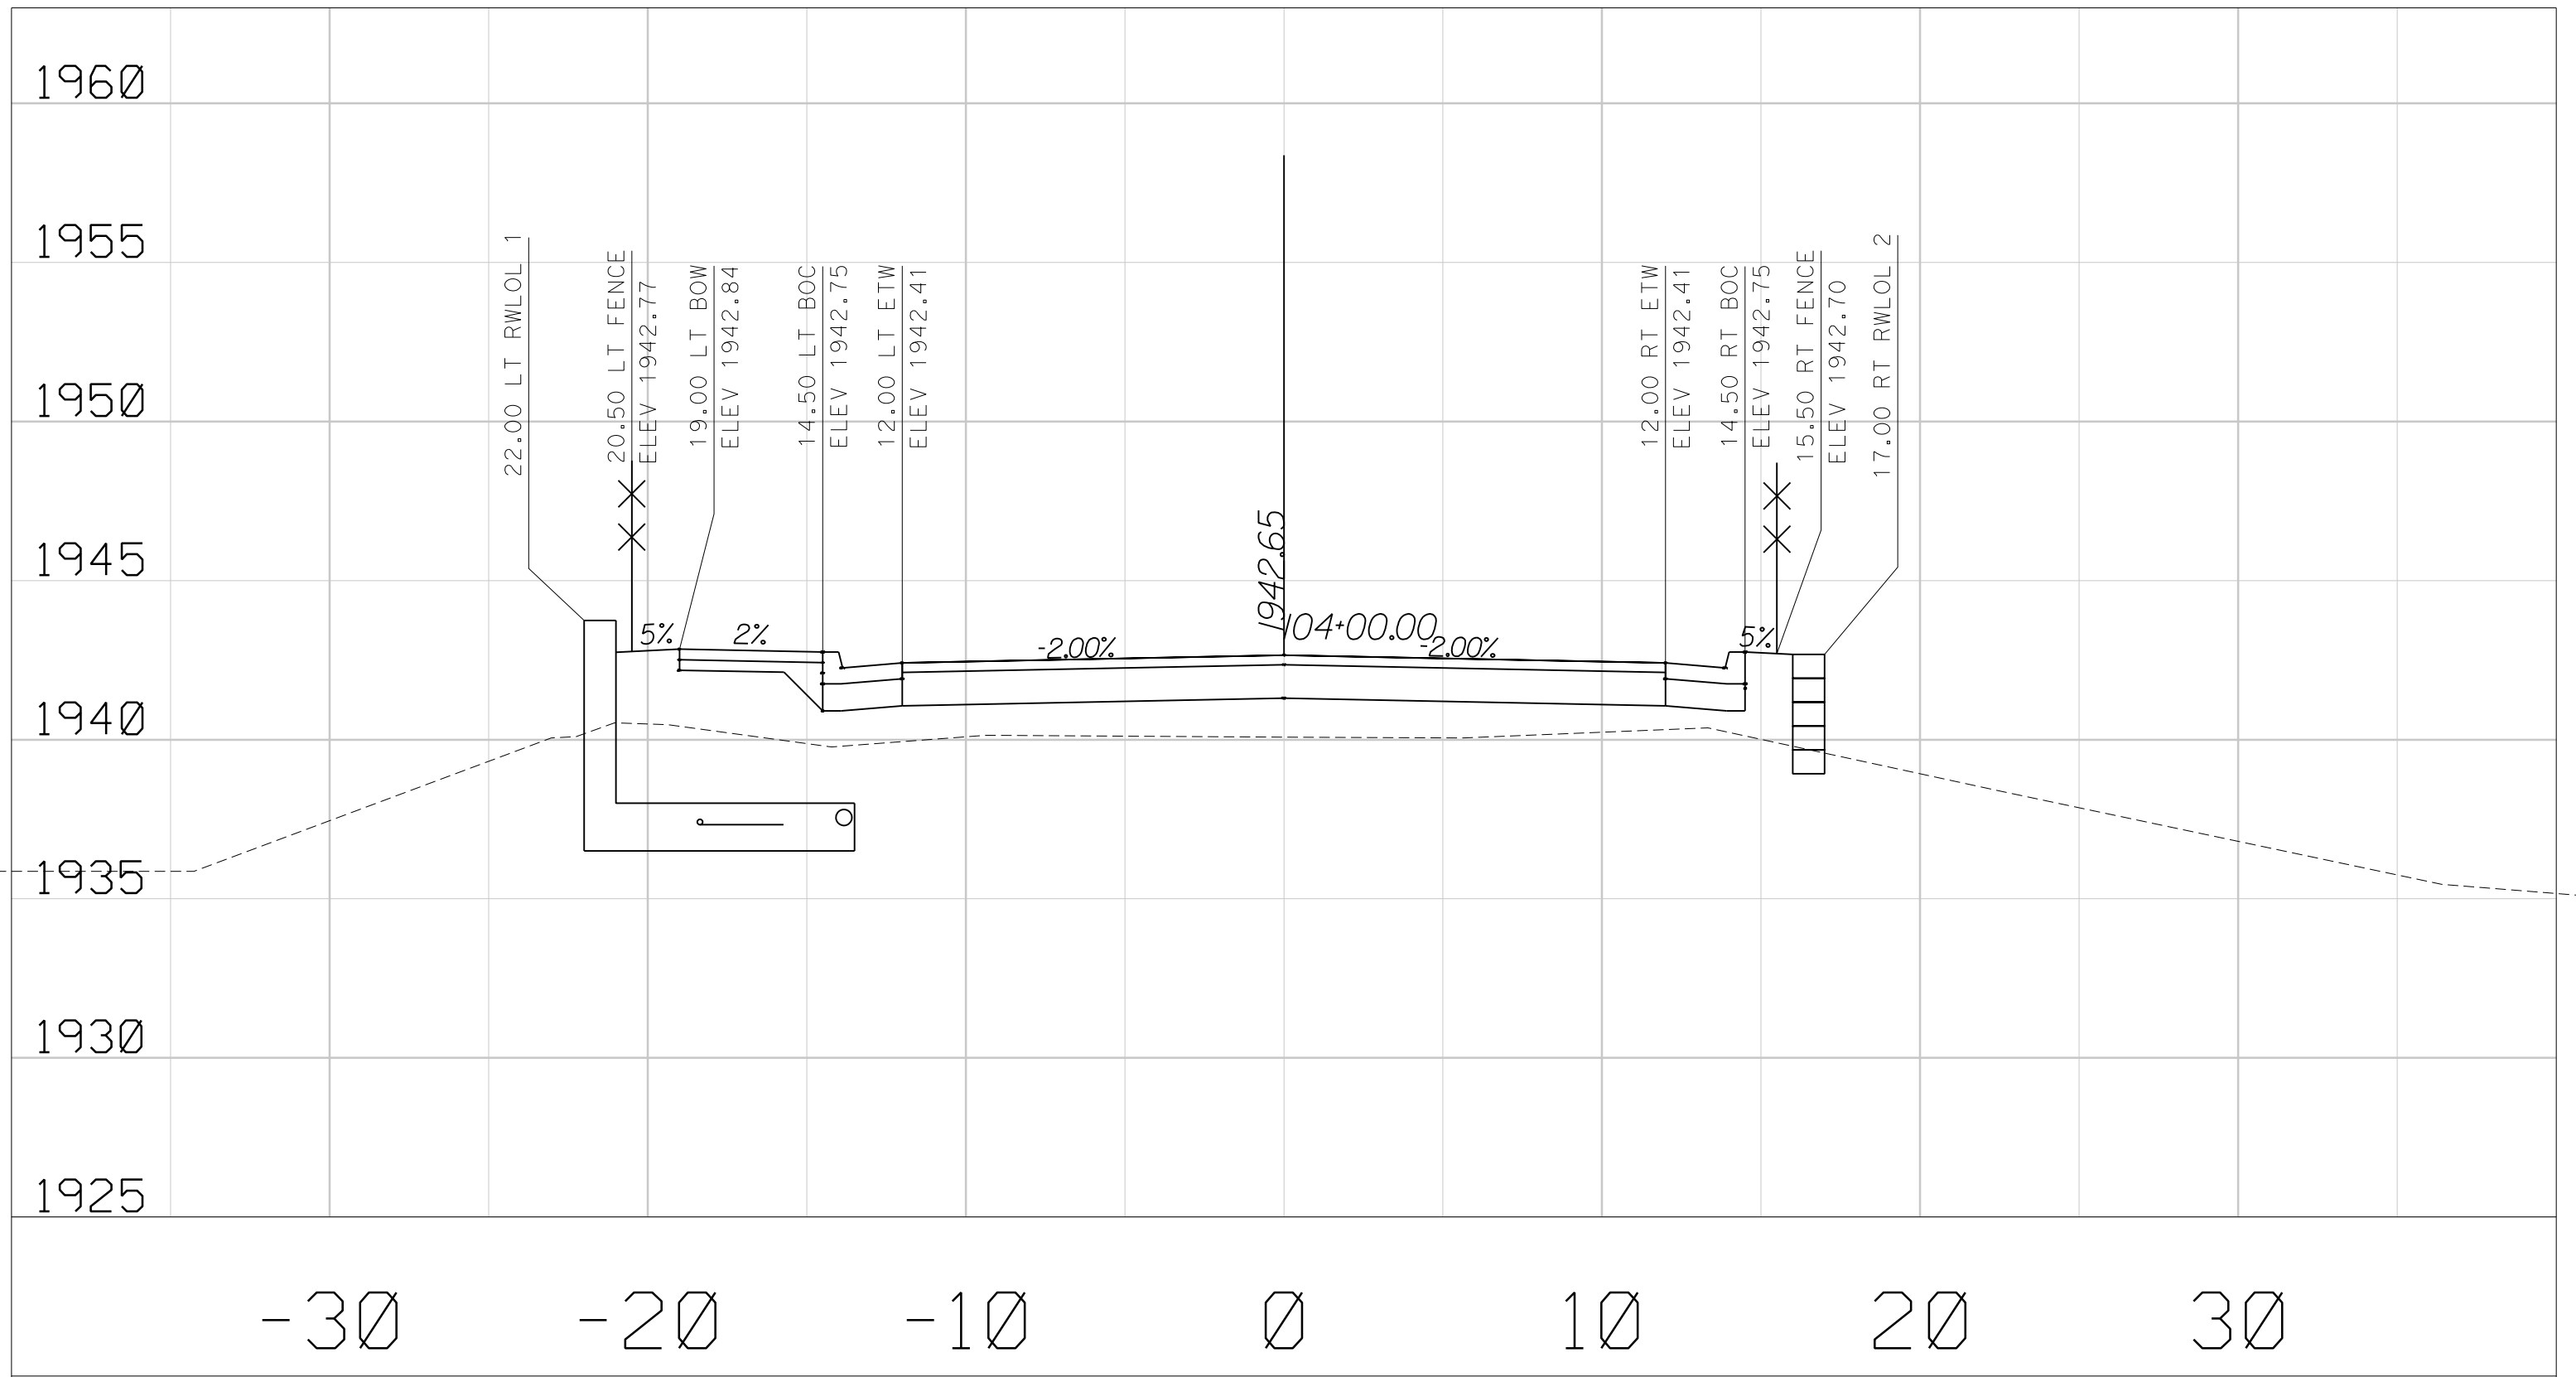

DATE: 12/17/2015

SCALE: 1" = 5'


BLAIRS LANE  
CROSS SECTIONS

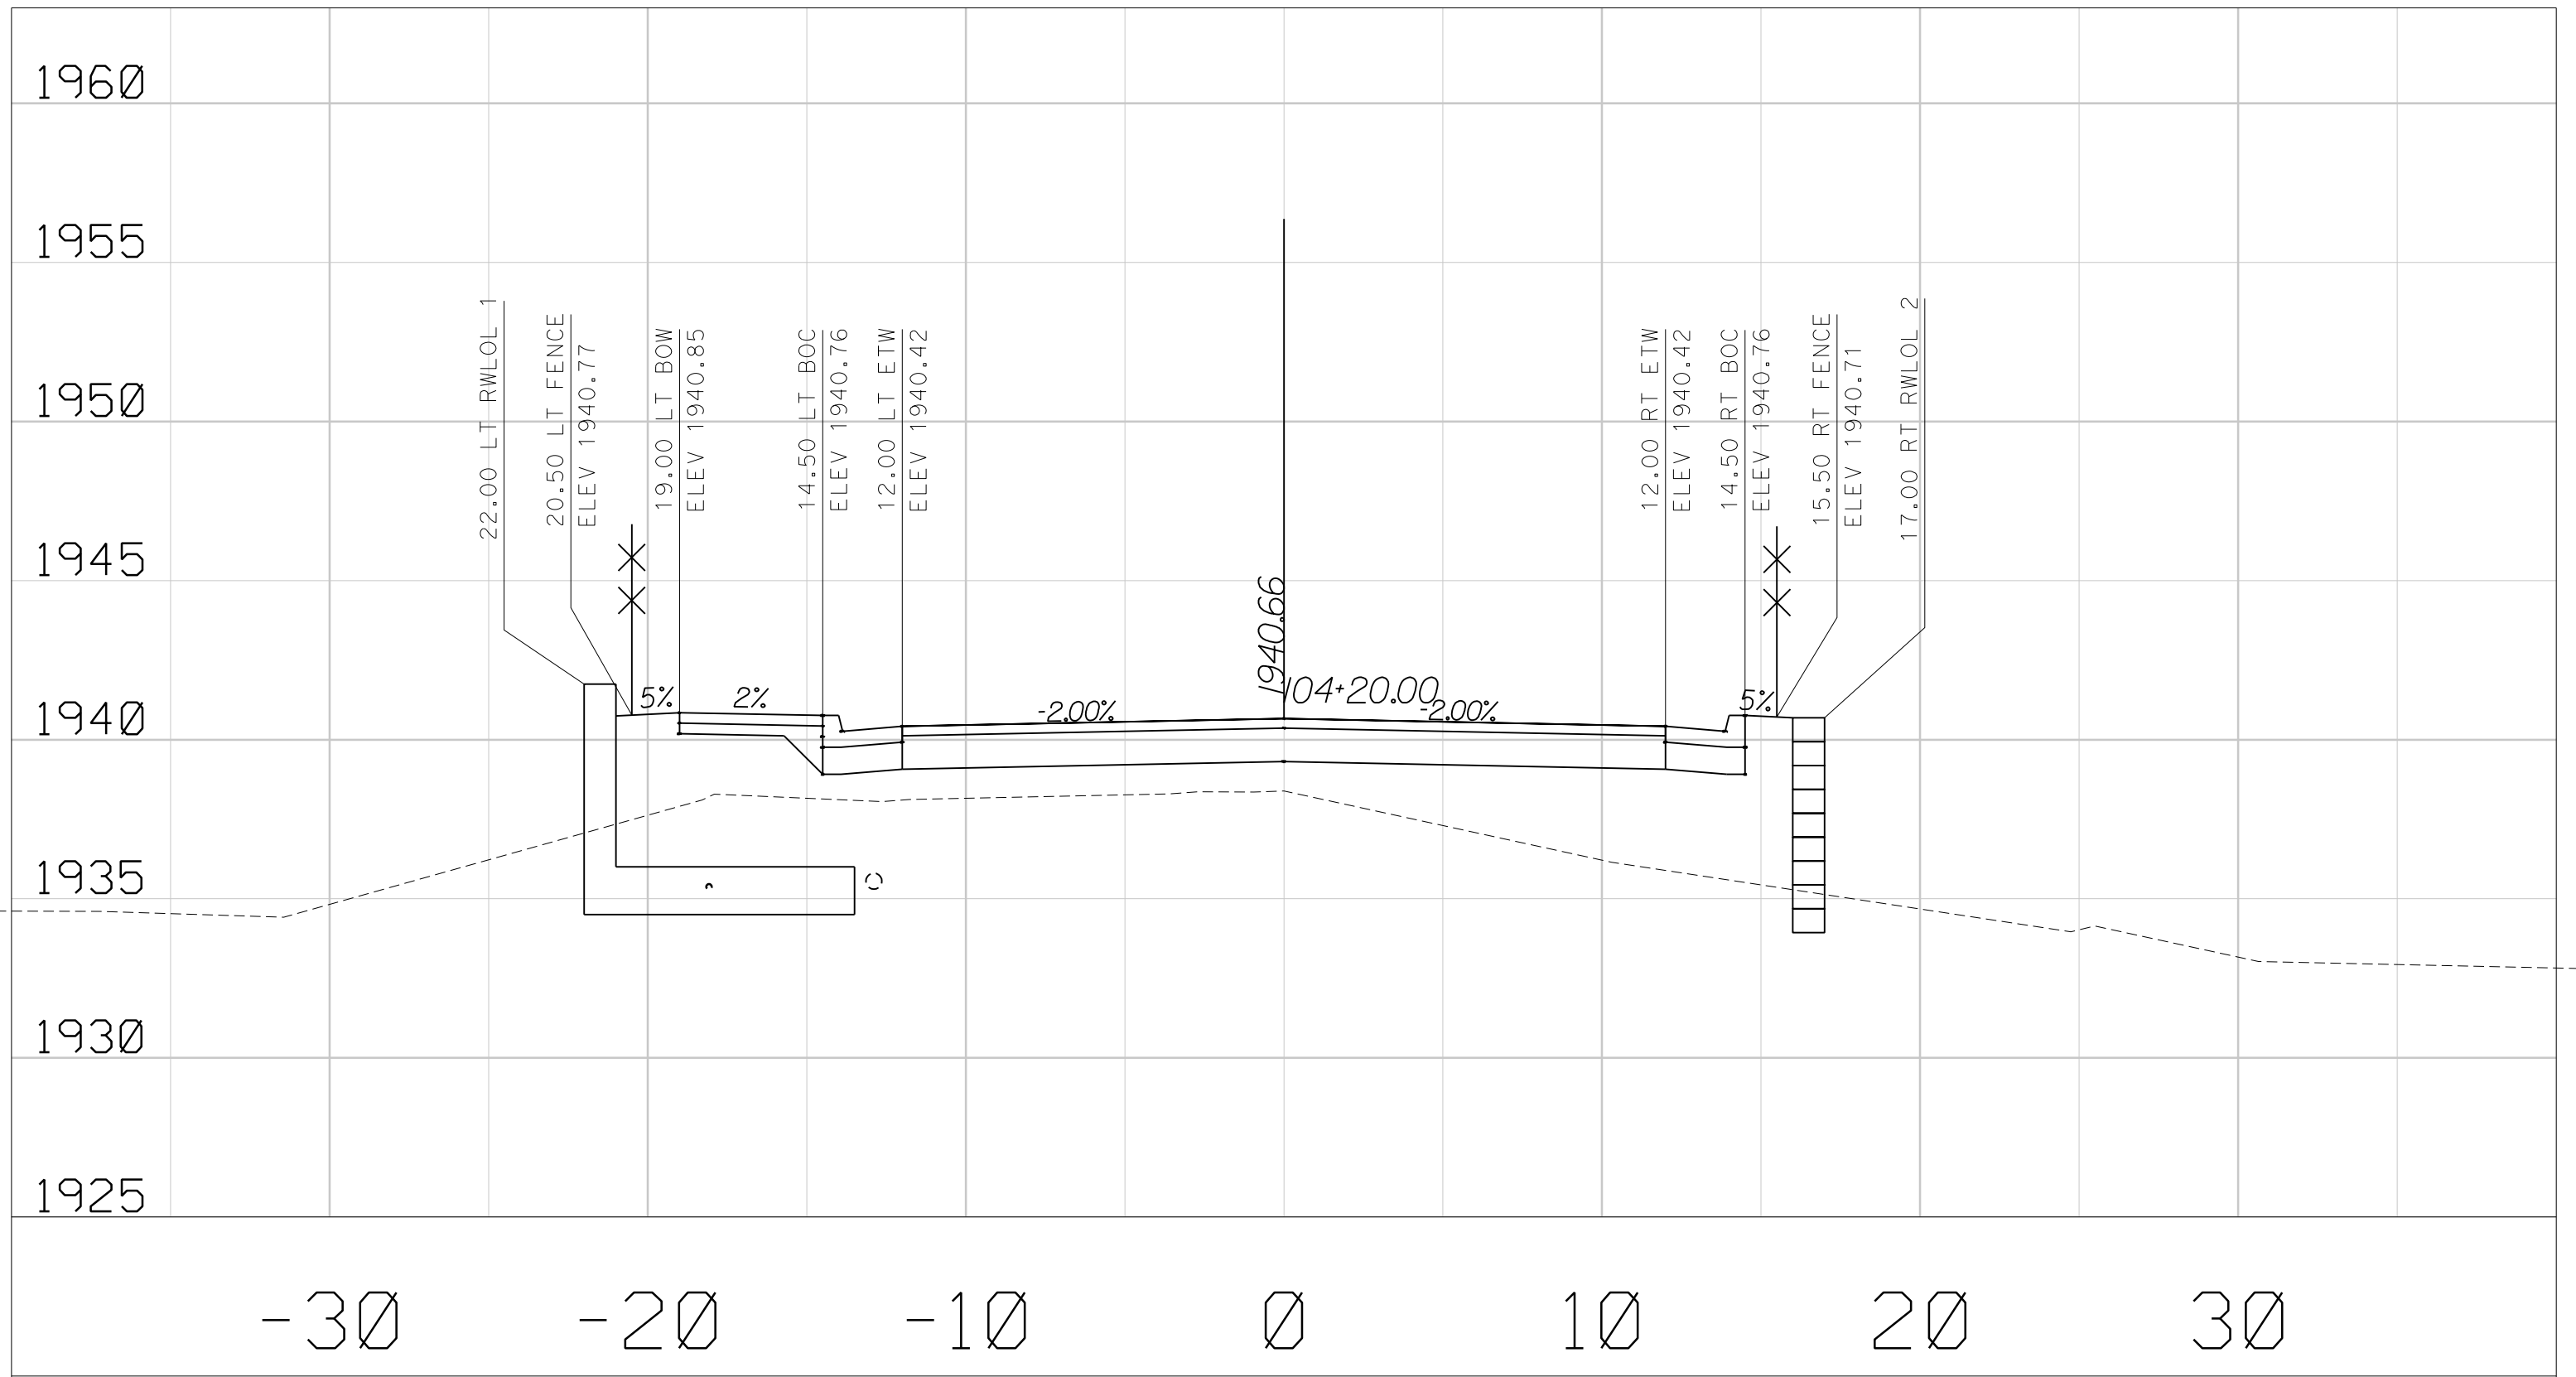

DATE: 12/17/2015

SCALE: 1" = 5'


BLAIRS LANE  
CROSS SECTIONS

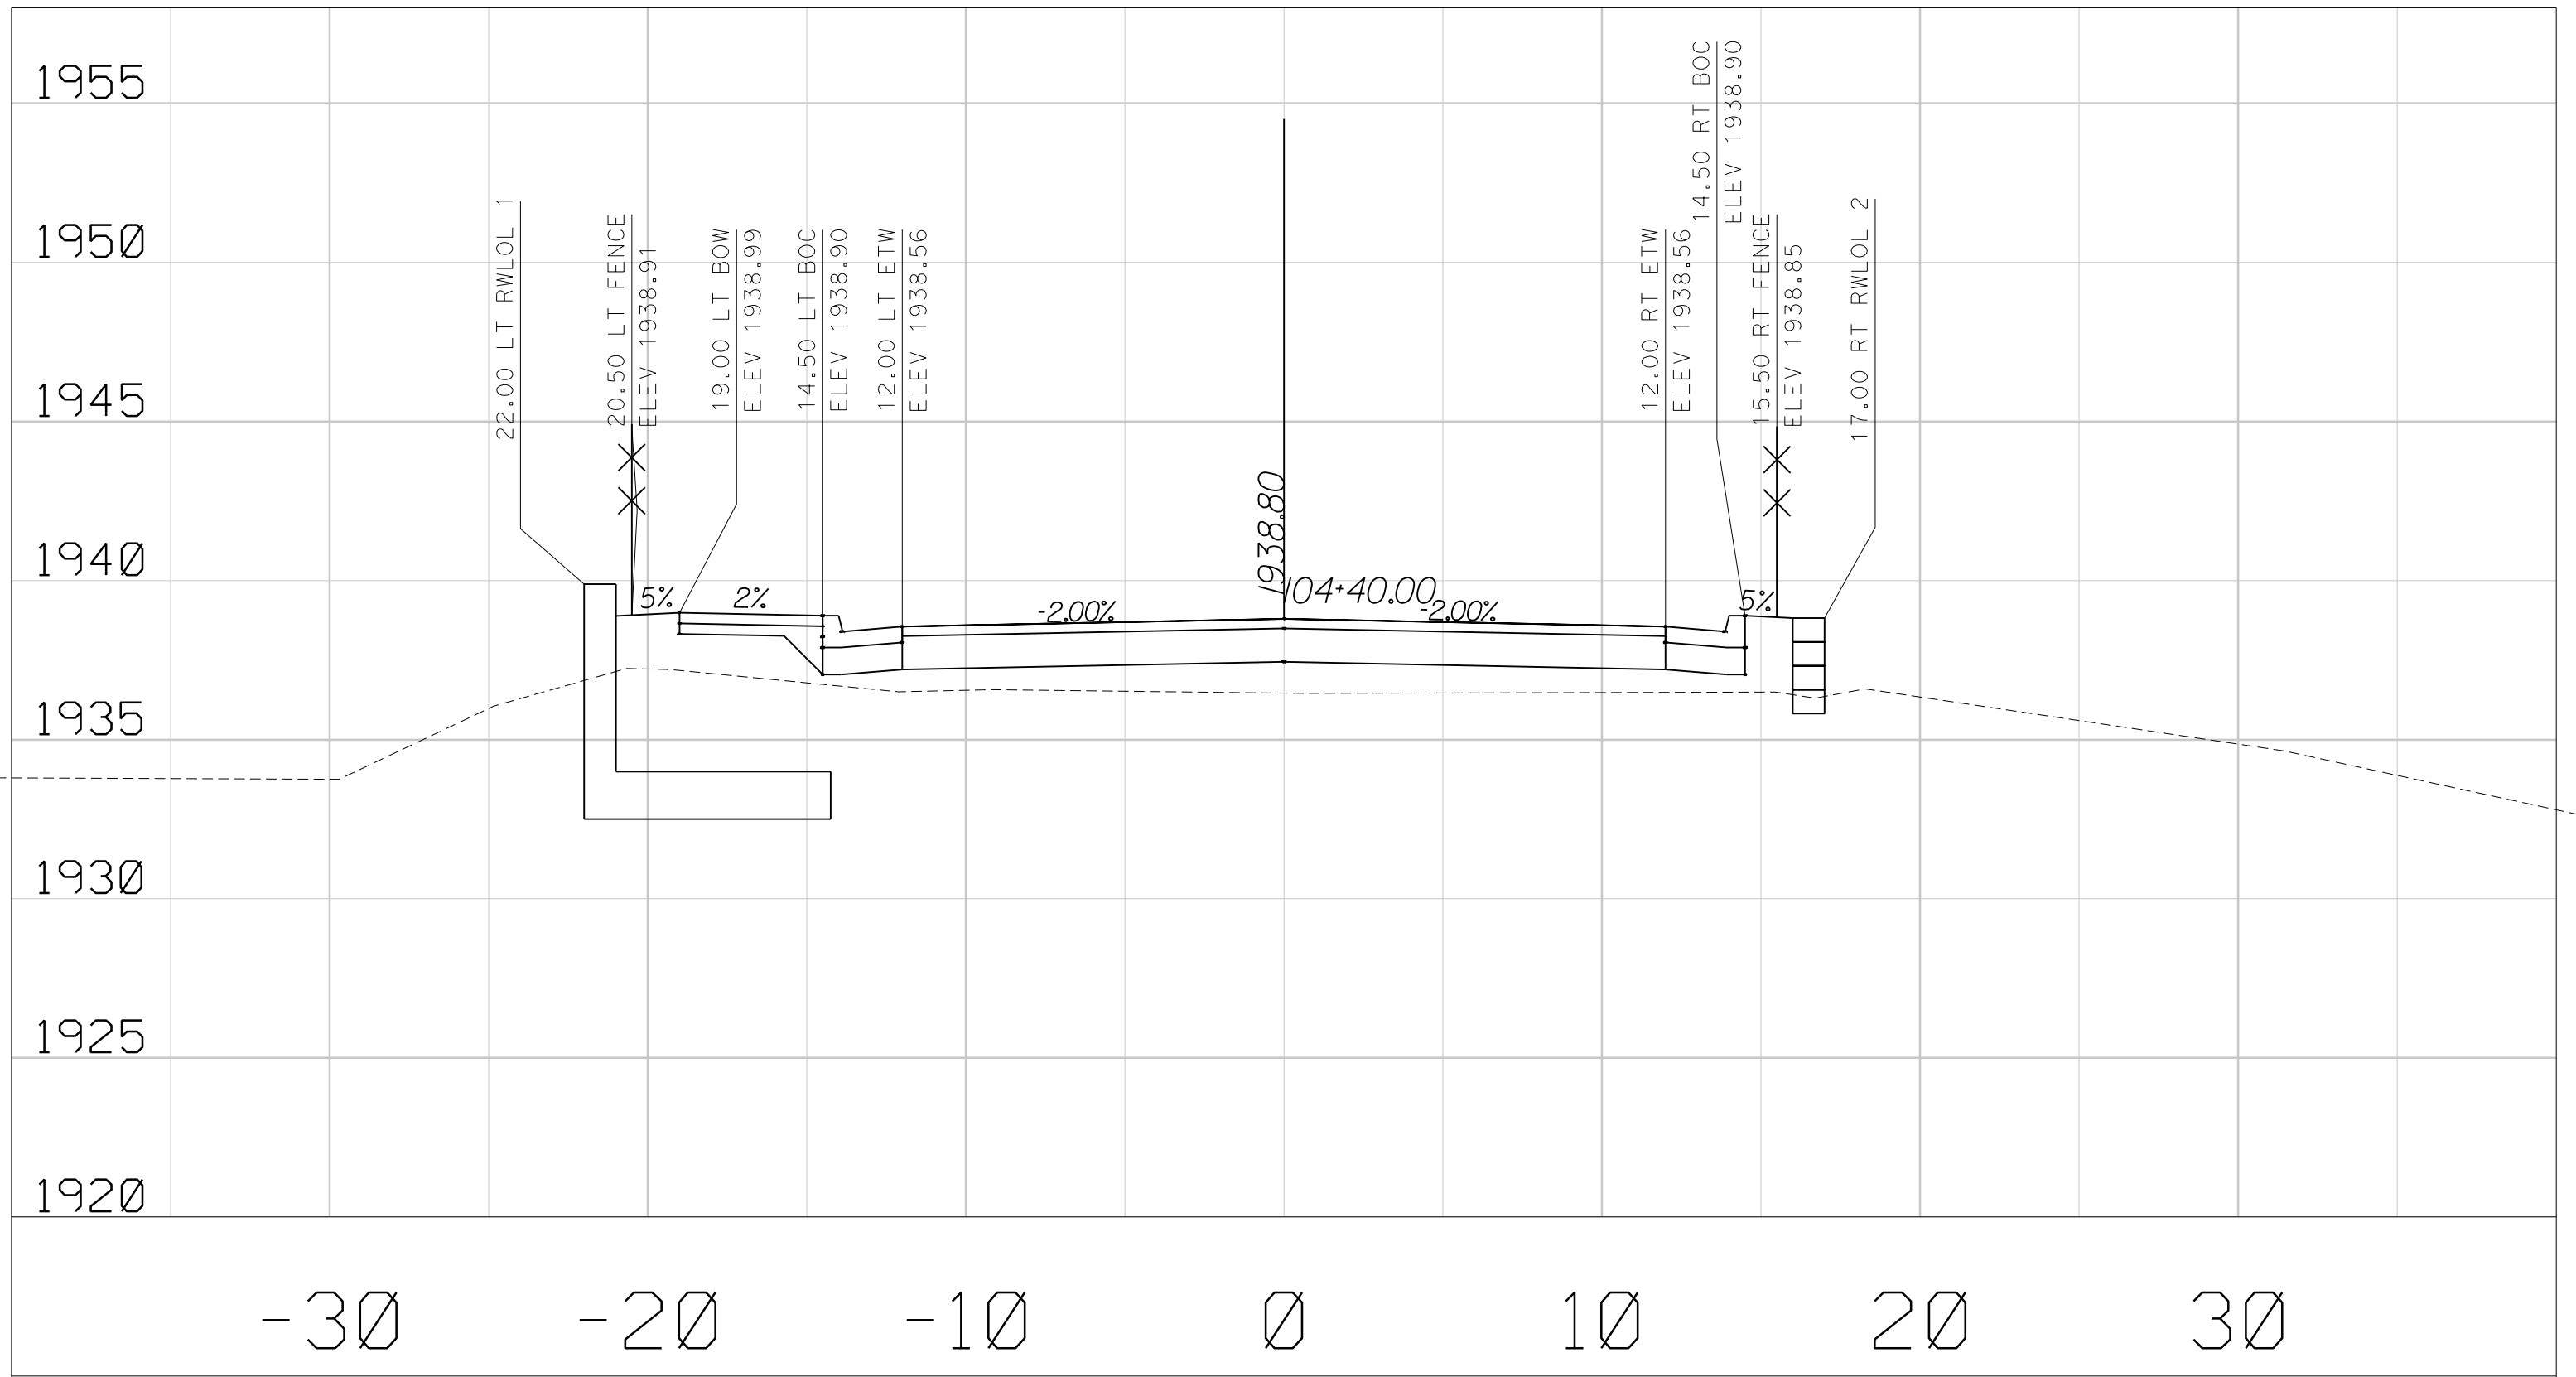

DATE: 12/17/2015

SCALE: 1" = 5'

BLAIRS LANE  
CROSS SECTIONS

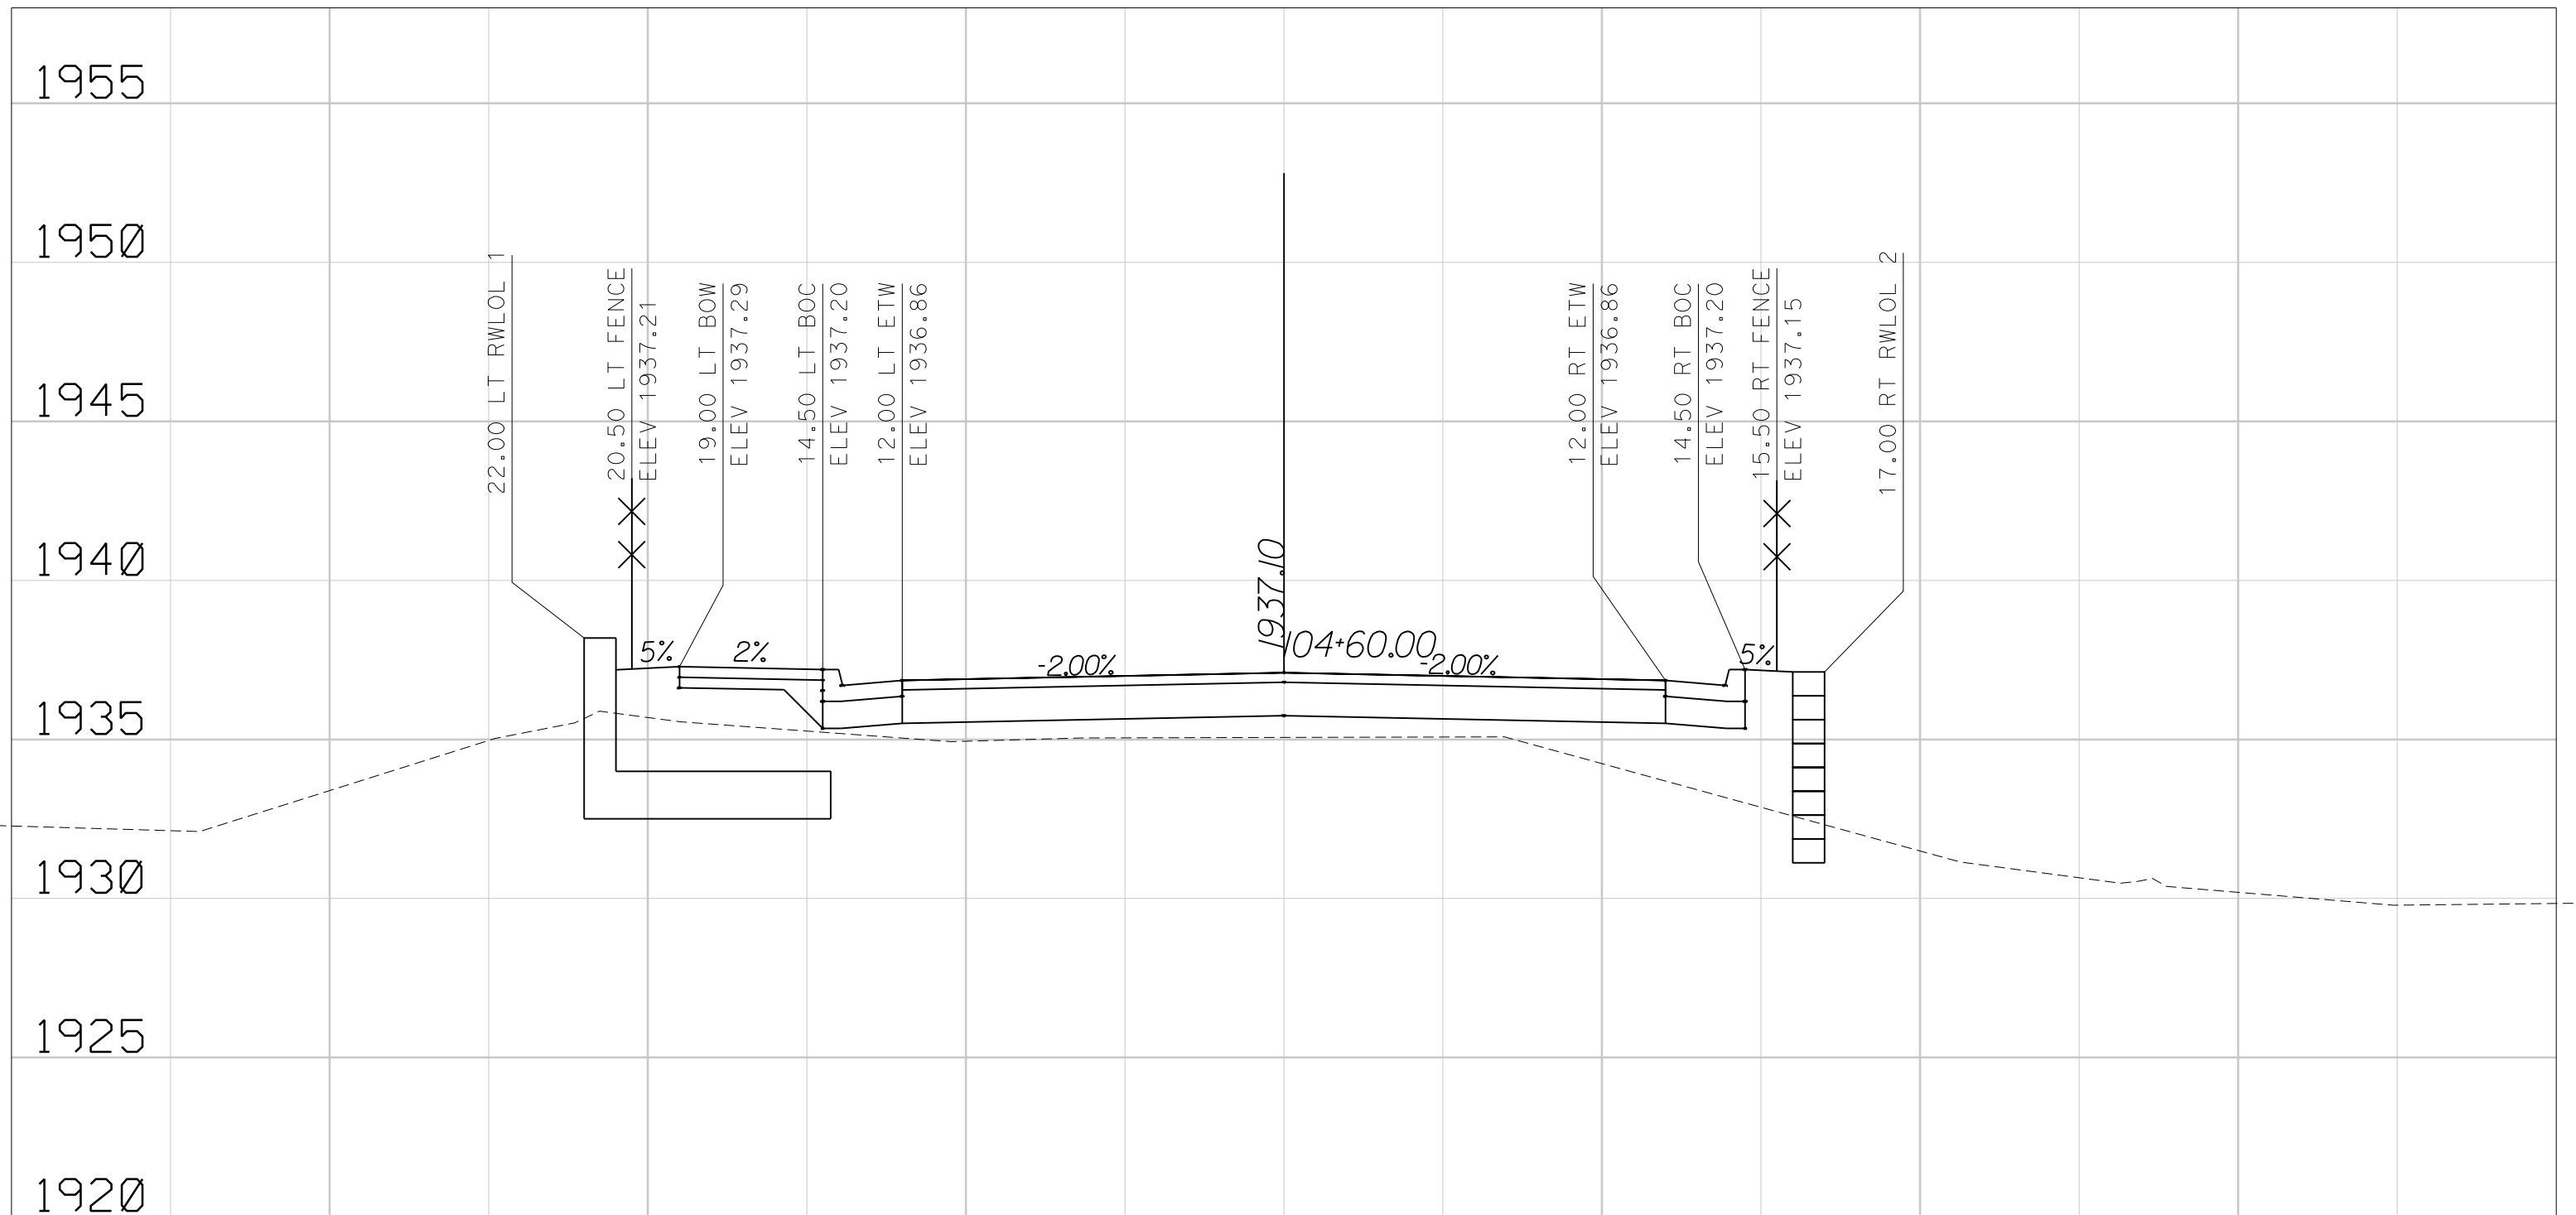


DATE: 12/17/2015

SCALE: 1" = 5'

BLAIRS LANE  
CROSS SECTIONS




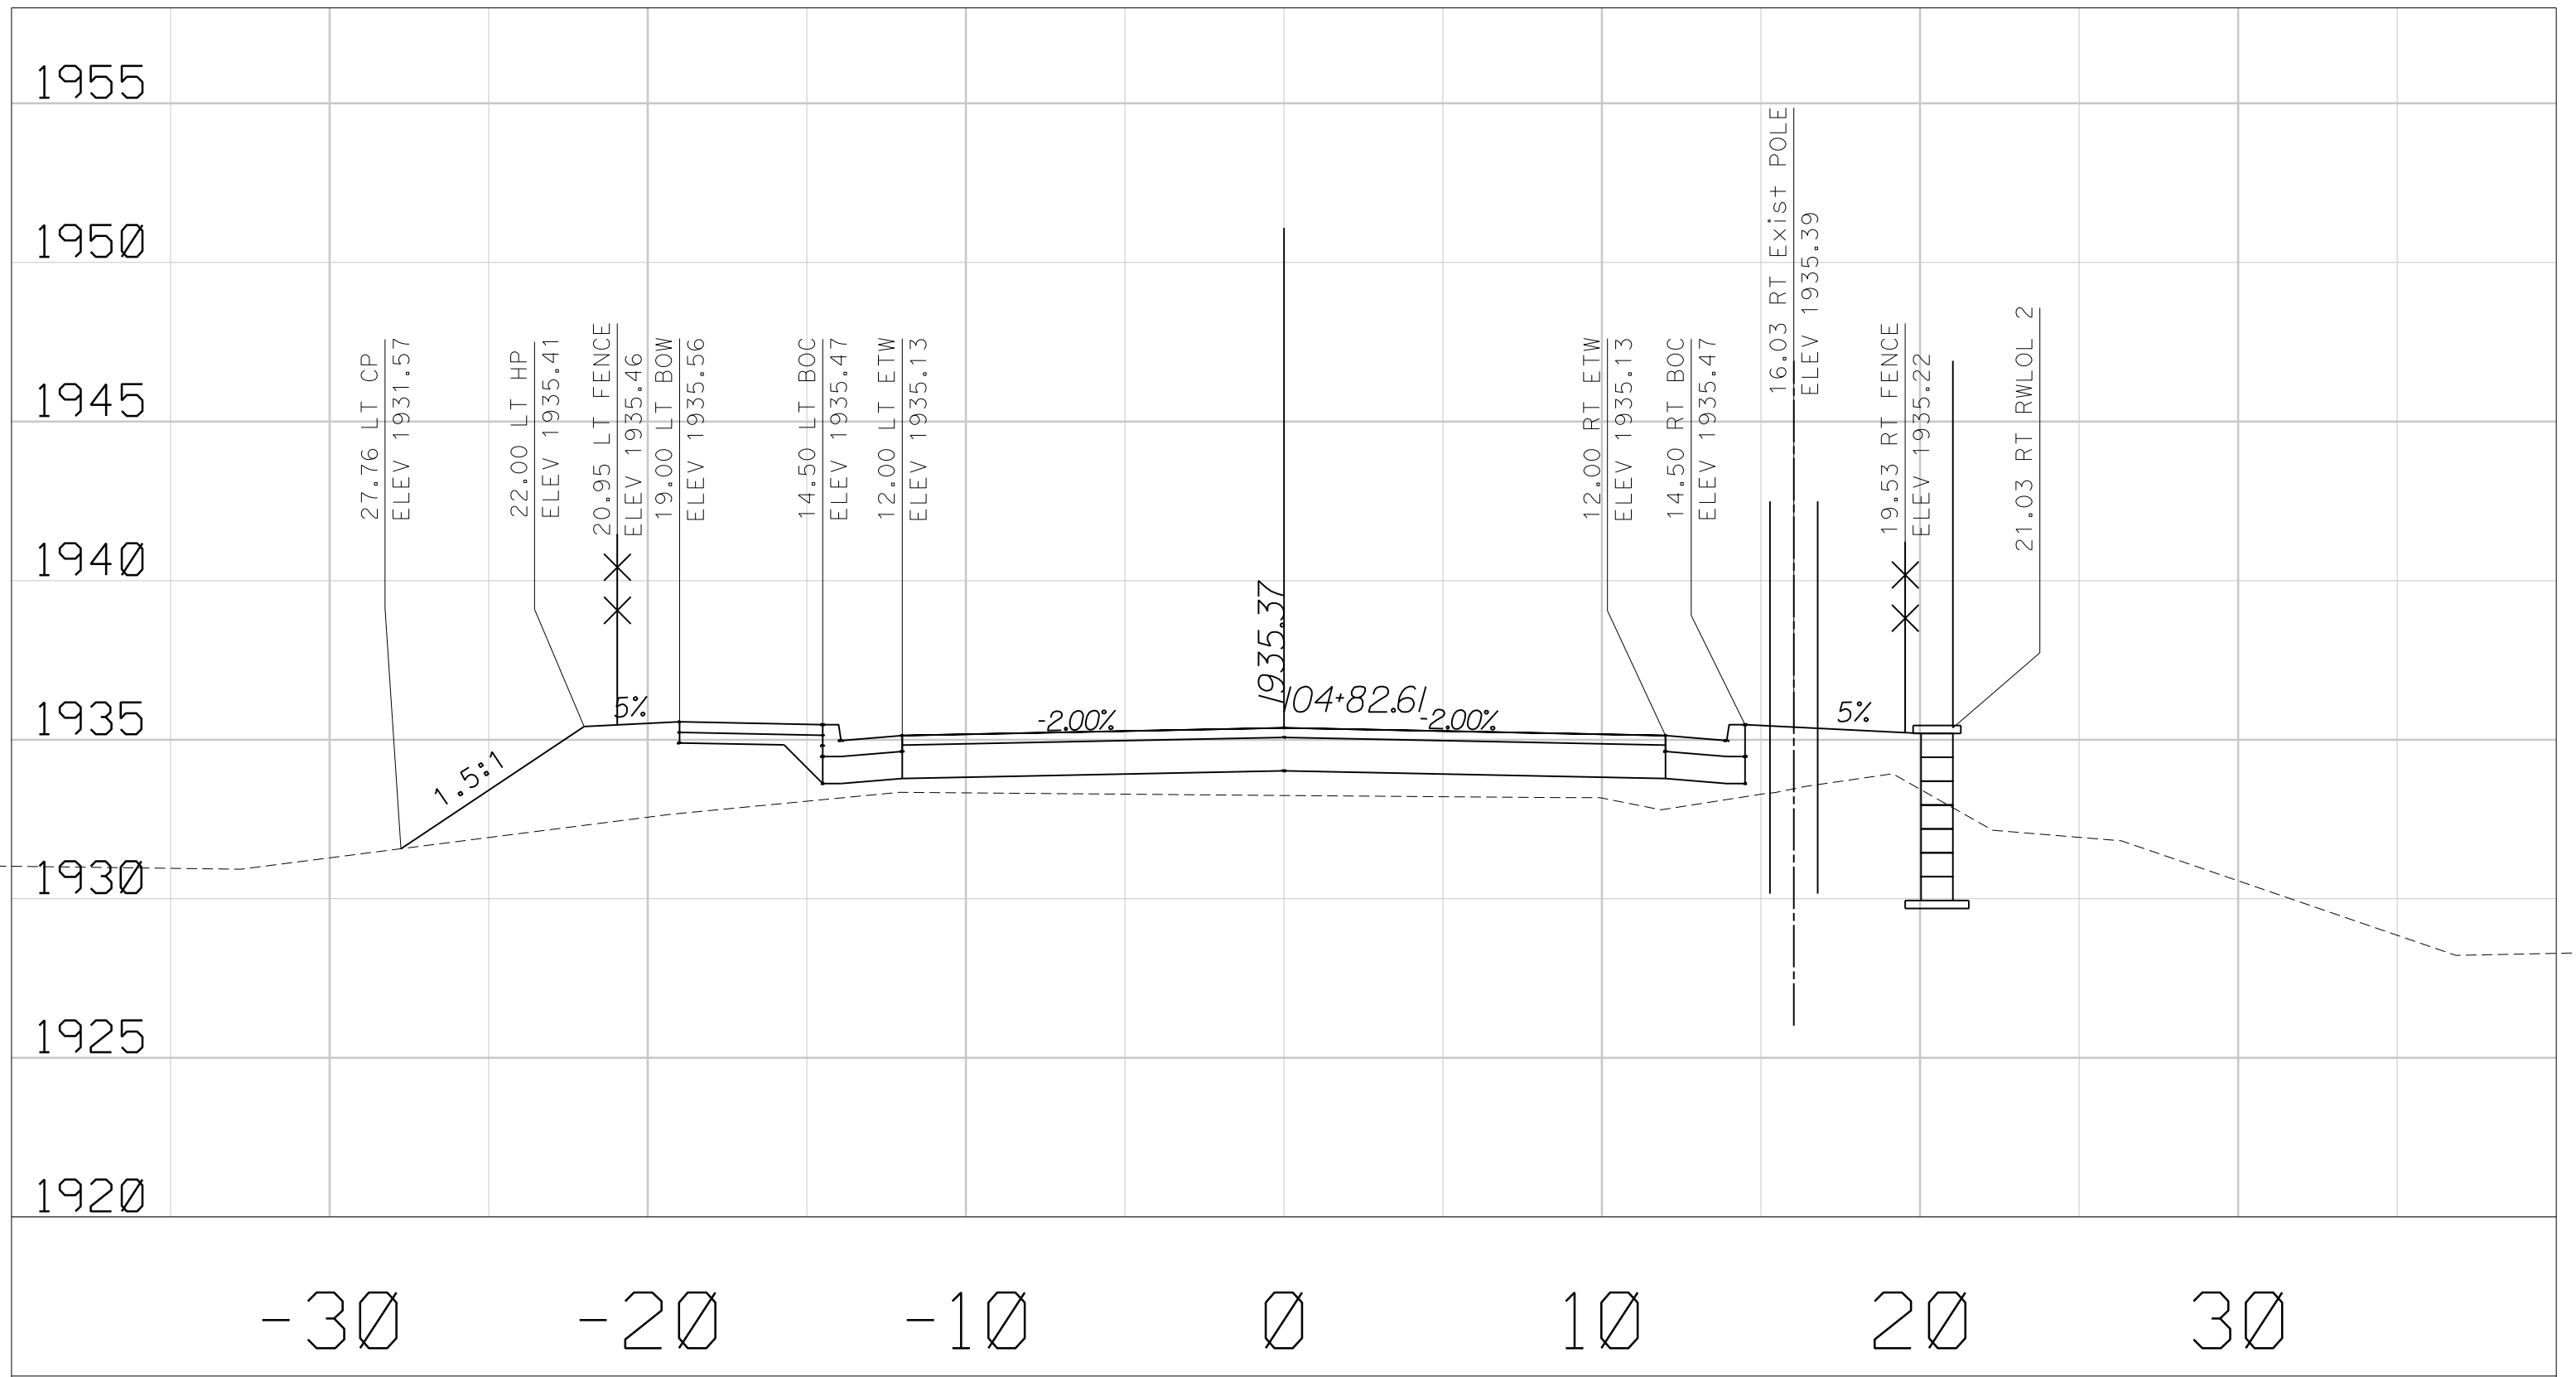

DATE: 12/17/2015

SCALE: 1" = 5'


BLAIRS LANE  
CROSS SECTIONS

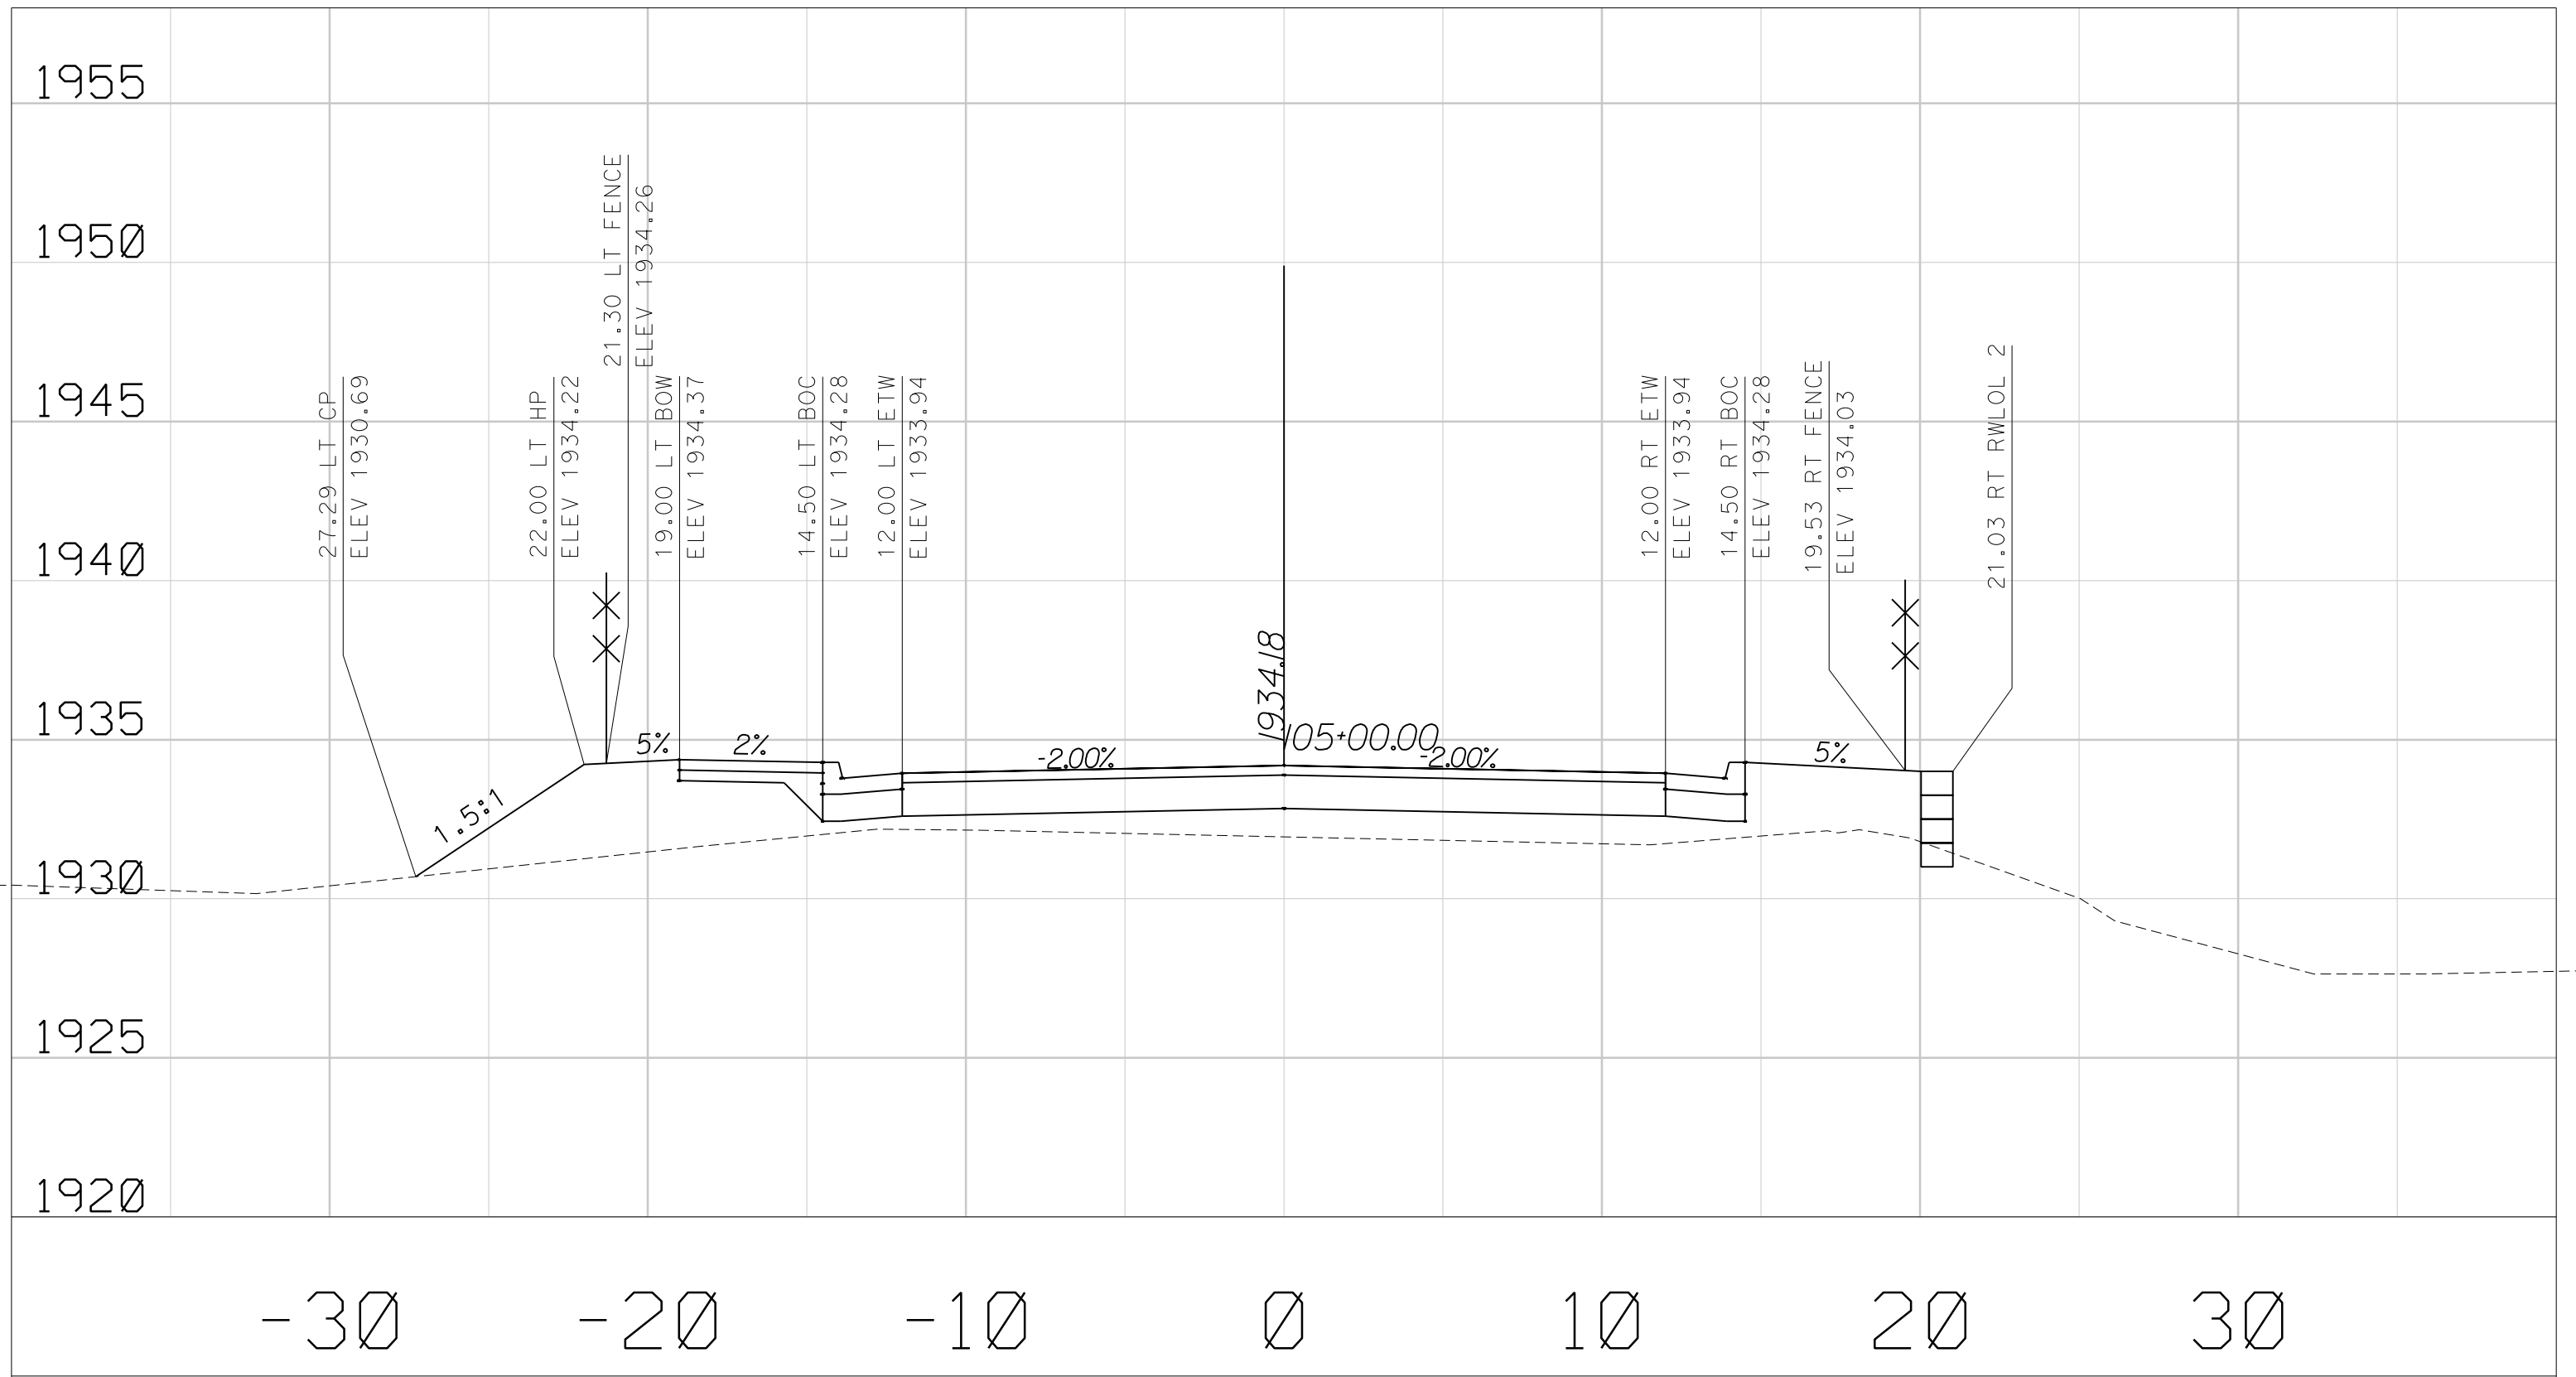

DATE: 12/17/2015

SCALE: 1" = 5'


BLAIRS LANE  
CROSS SECTIONS

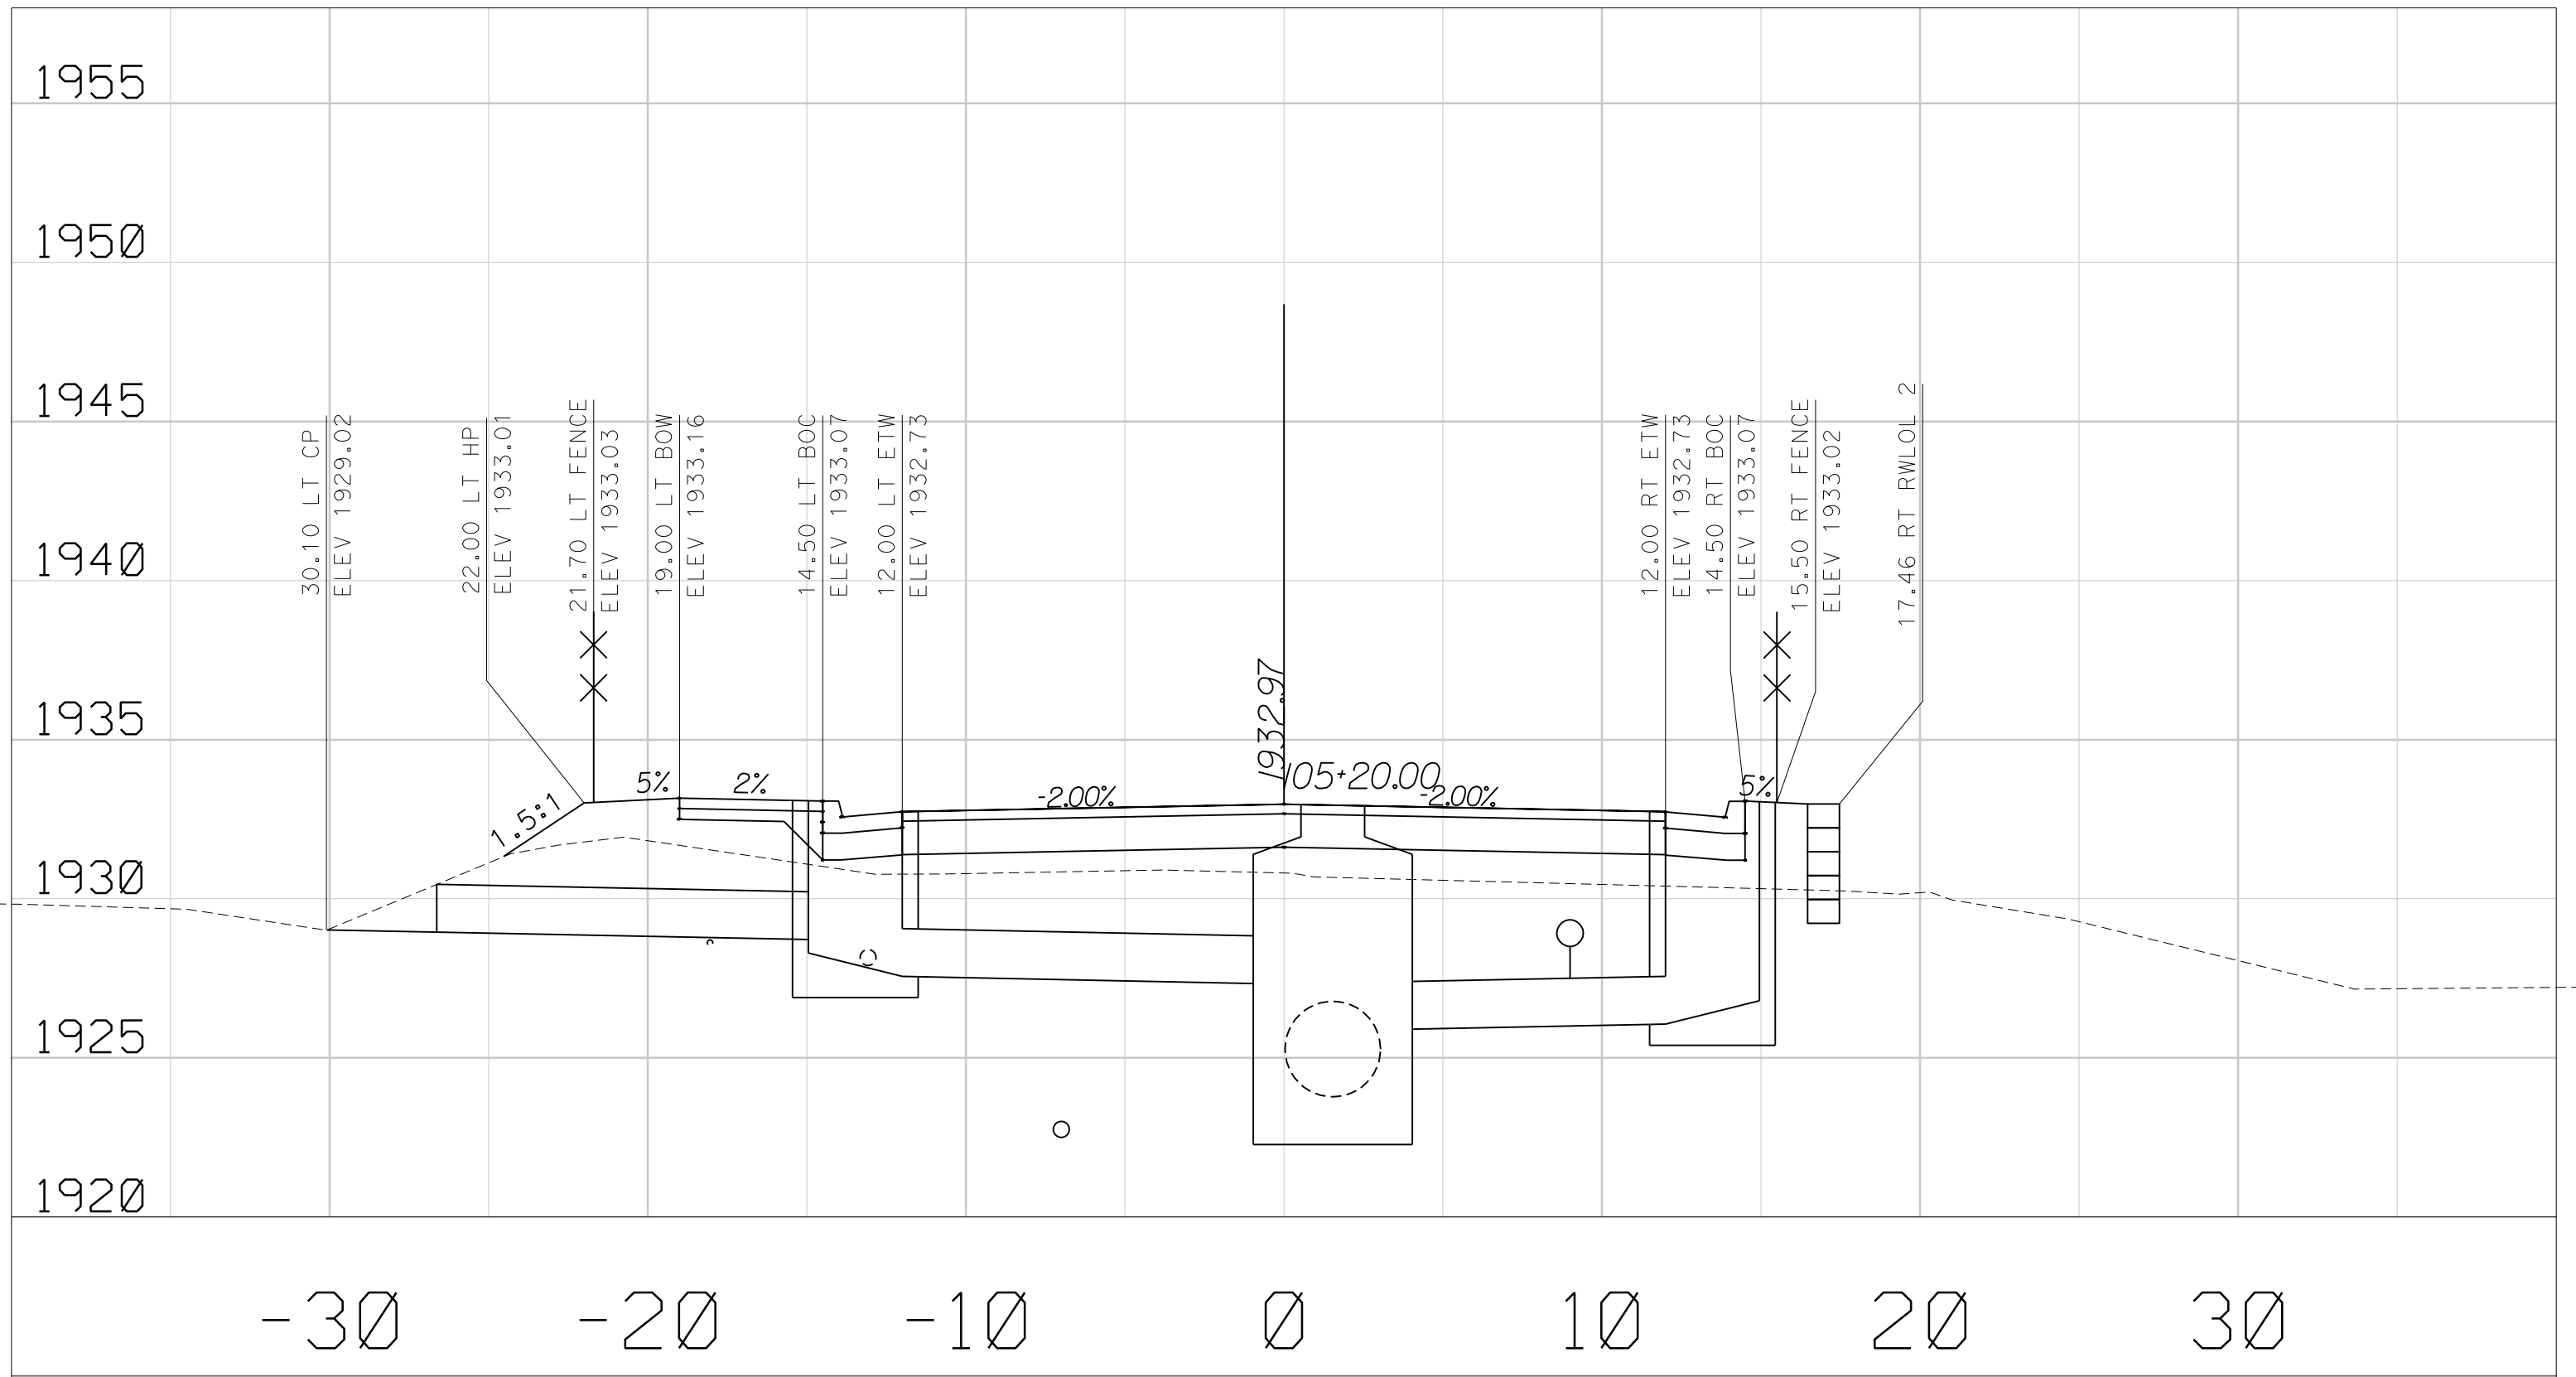

DATE: 12/17/2015

SCALE: 1" = 5'


BLAIRS LANE  
CROSS SECTIONS

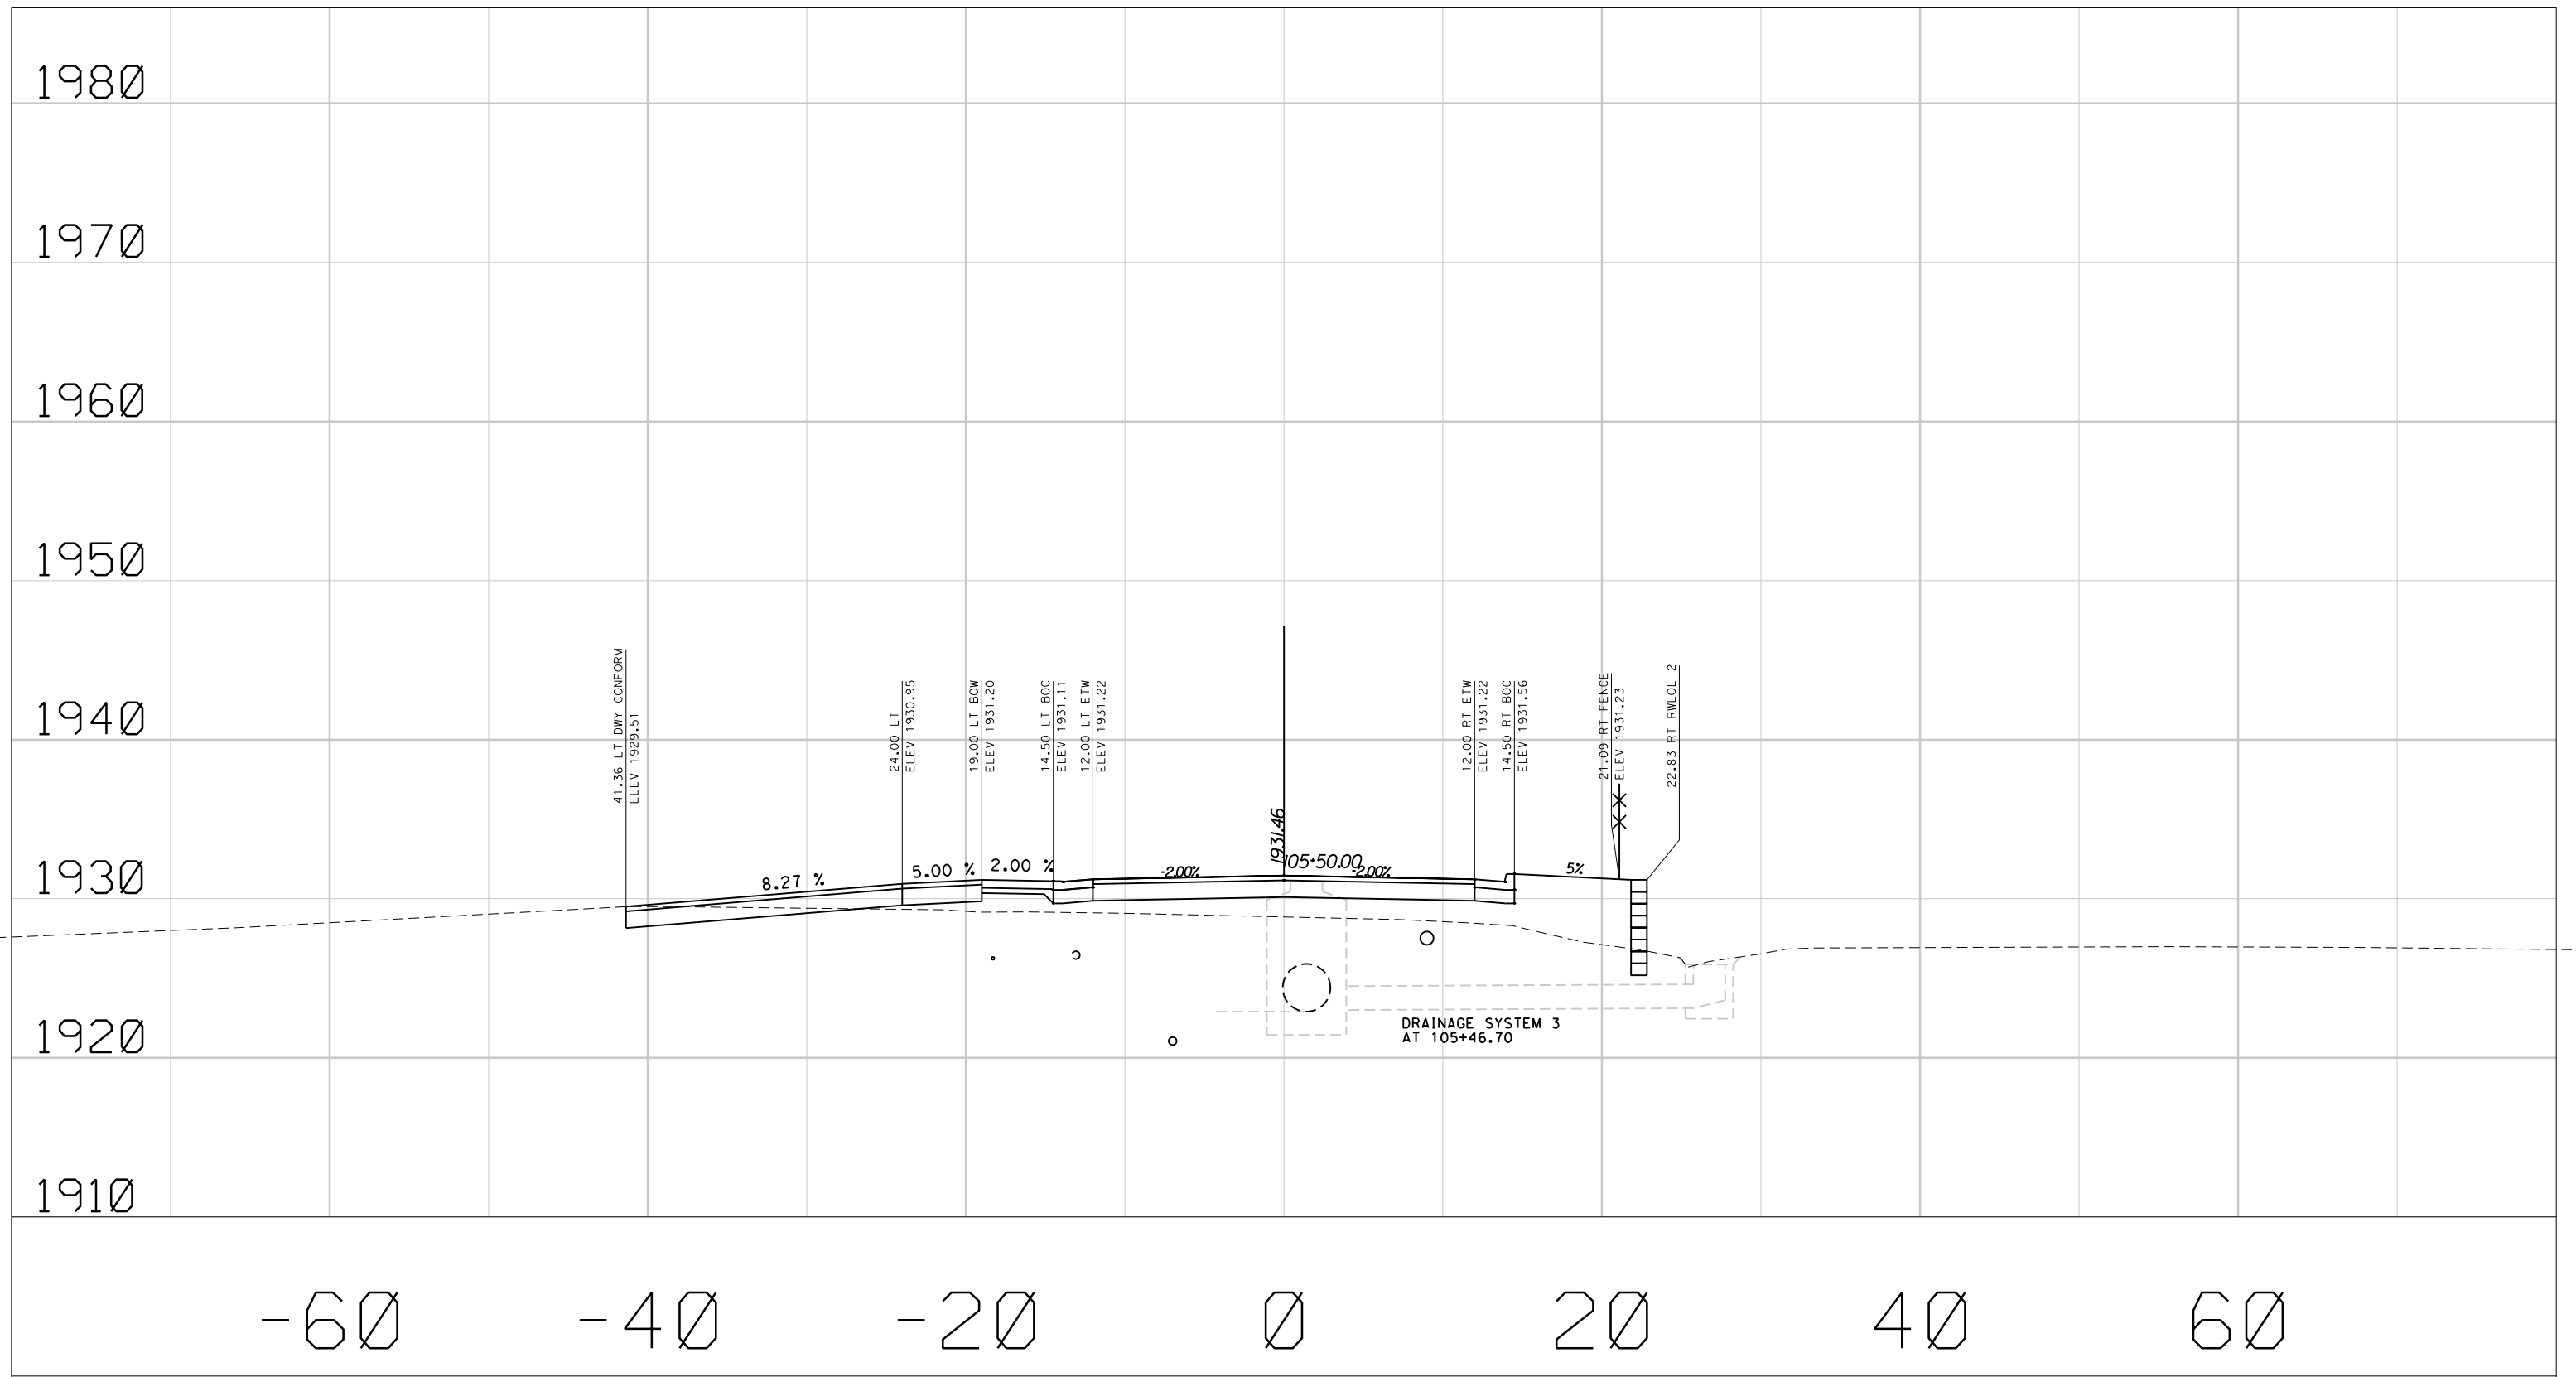

DATE: 12/17/2015

SCALE: 1" = 10'


BLAIRS LANE  
CROSS SECTIONS

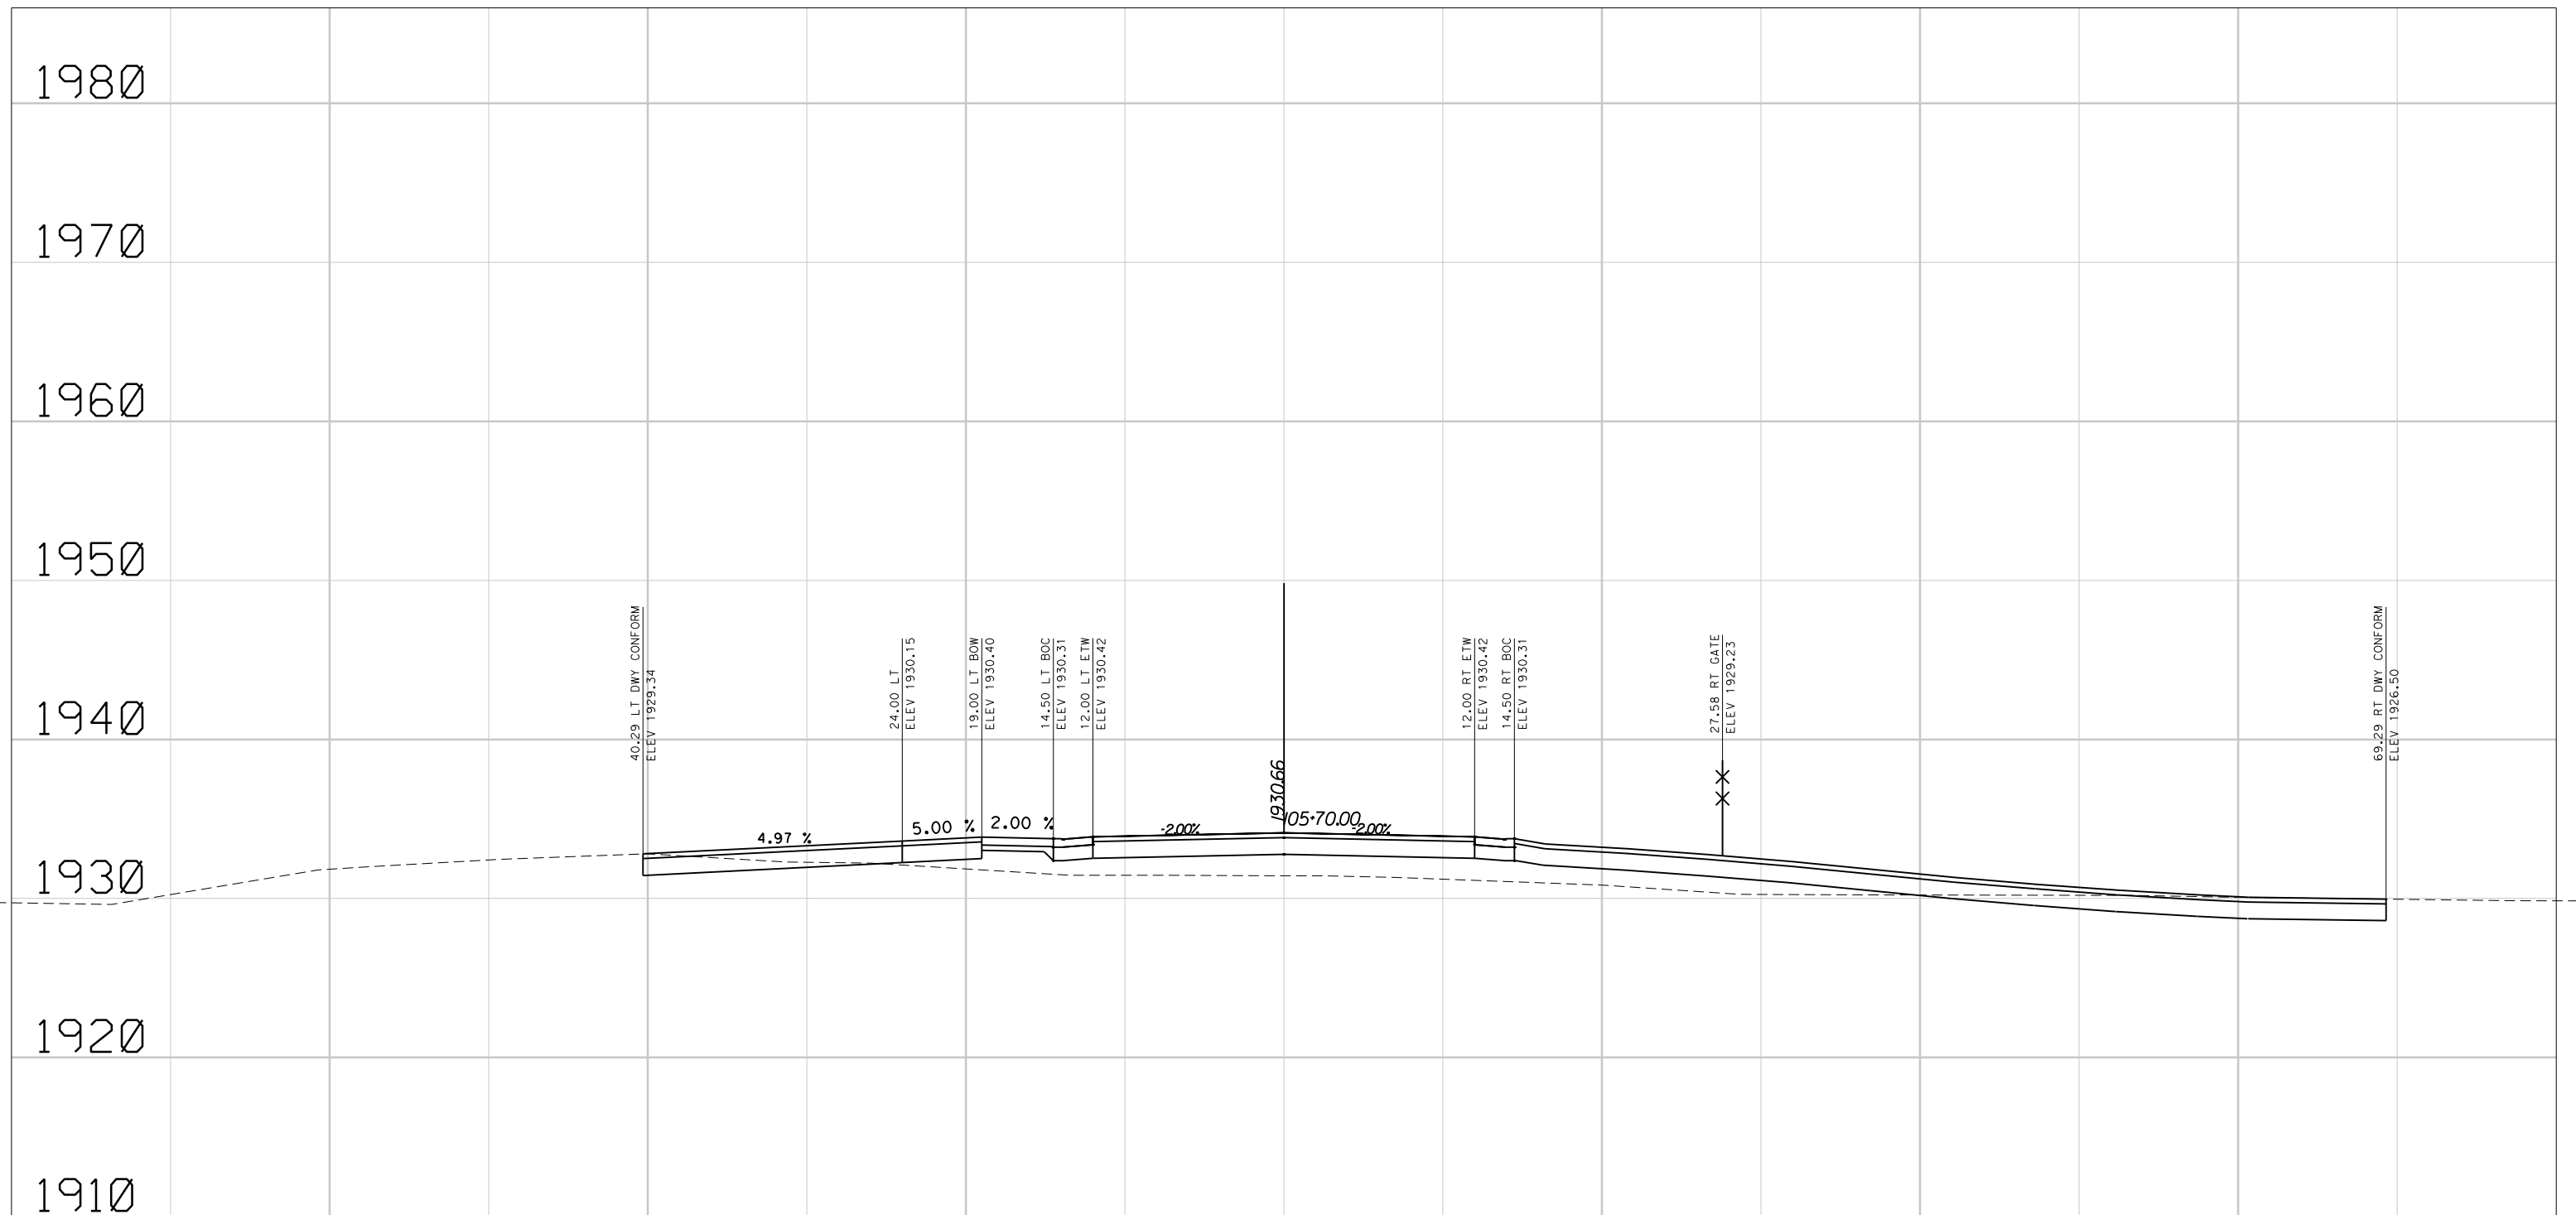

DATE: 12/17/2015

SCALE: 1" = 10'


BLAIRS LANE  
CROSS SECTIONS

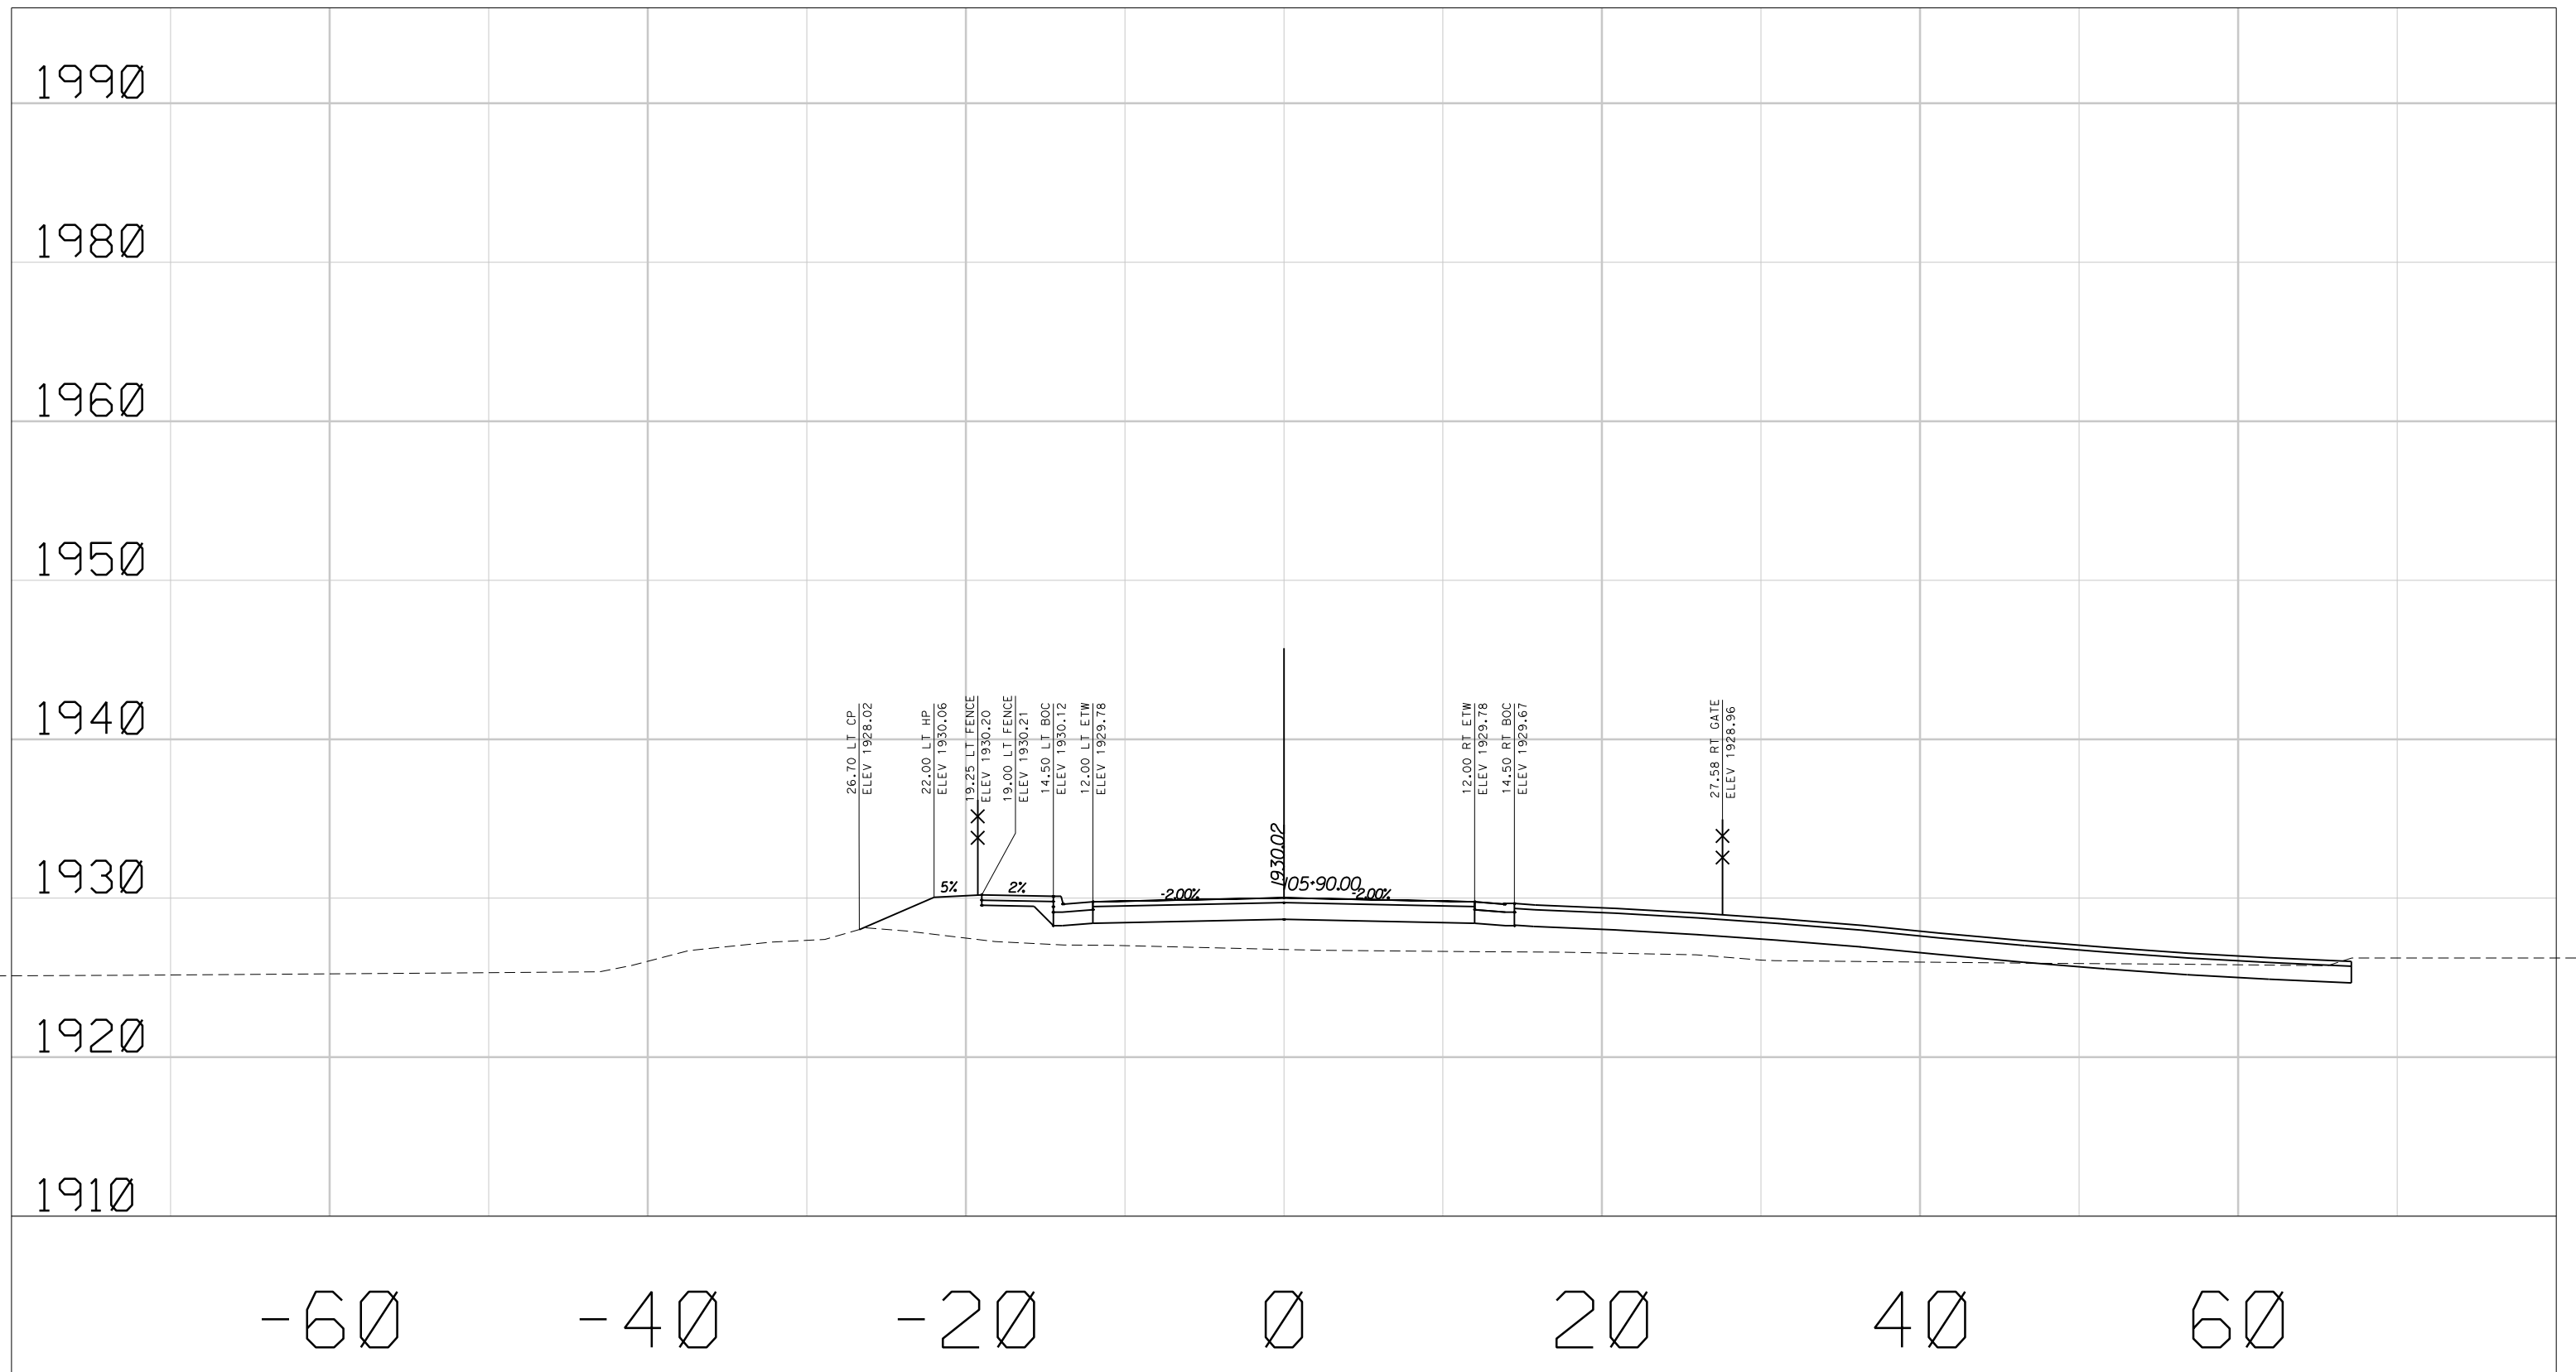

DATE: 12/17/2015

SCALE: 1" = 10'


BLAIRS LANE  
CROSS SECTIONS

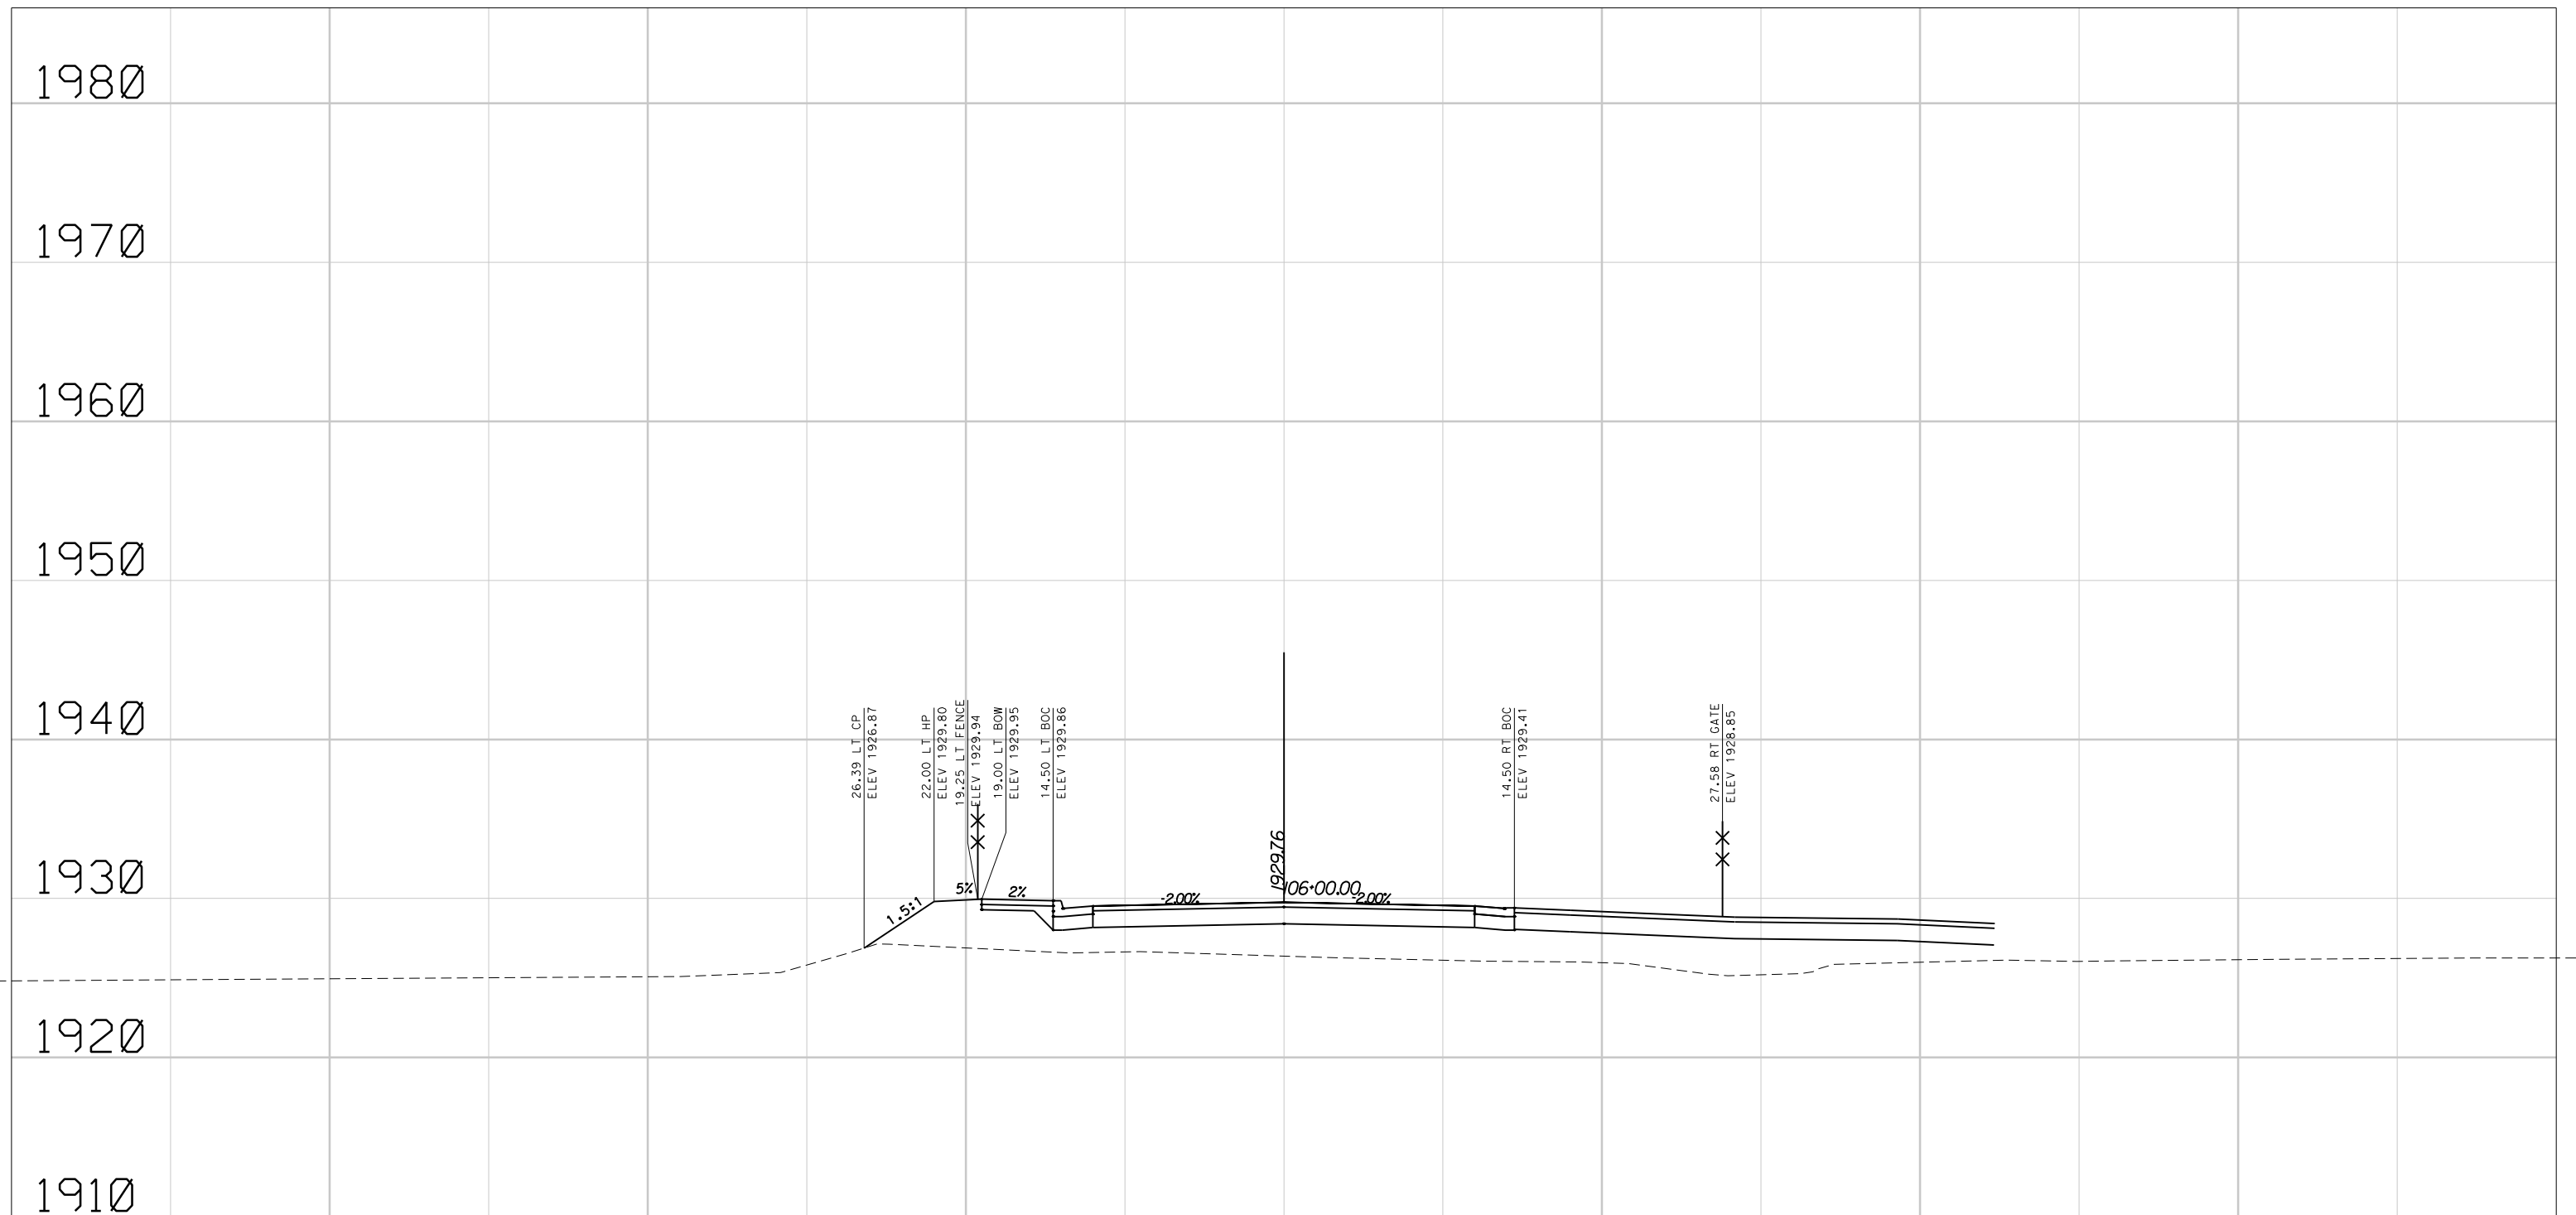

DATE: 12/17/2015

SCALE: 1" = 10'

BLAIRS LANE  
CROSS SECTIONS

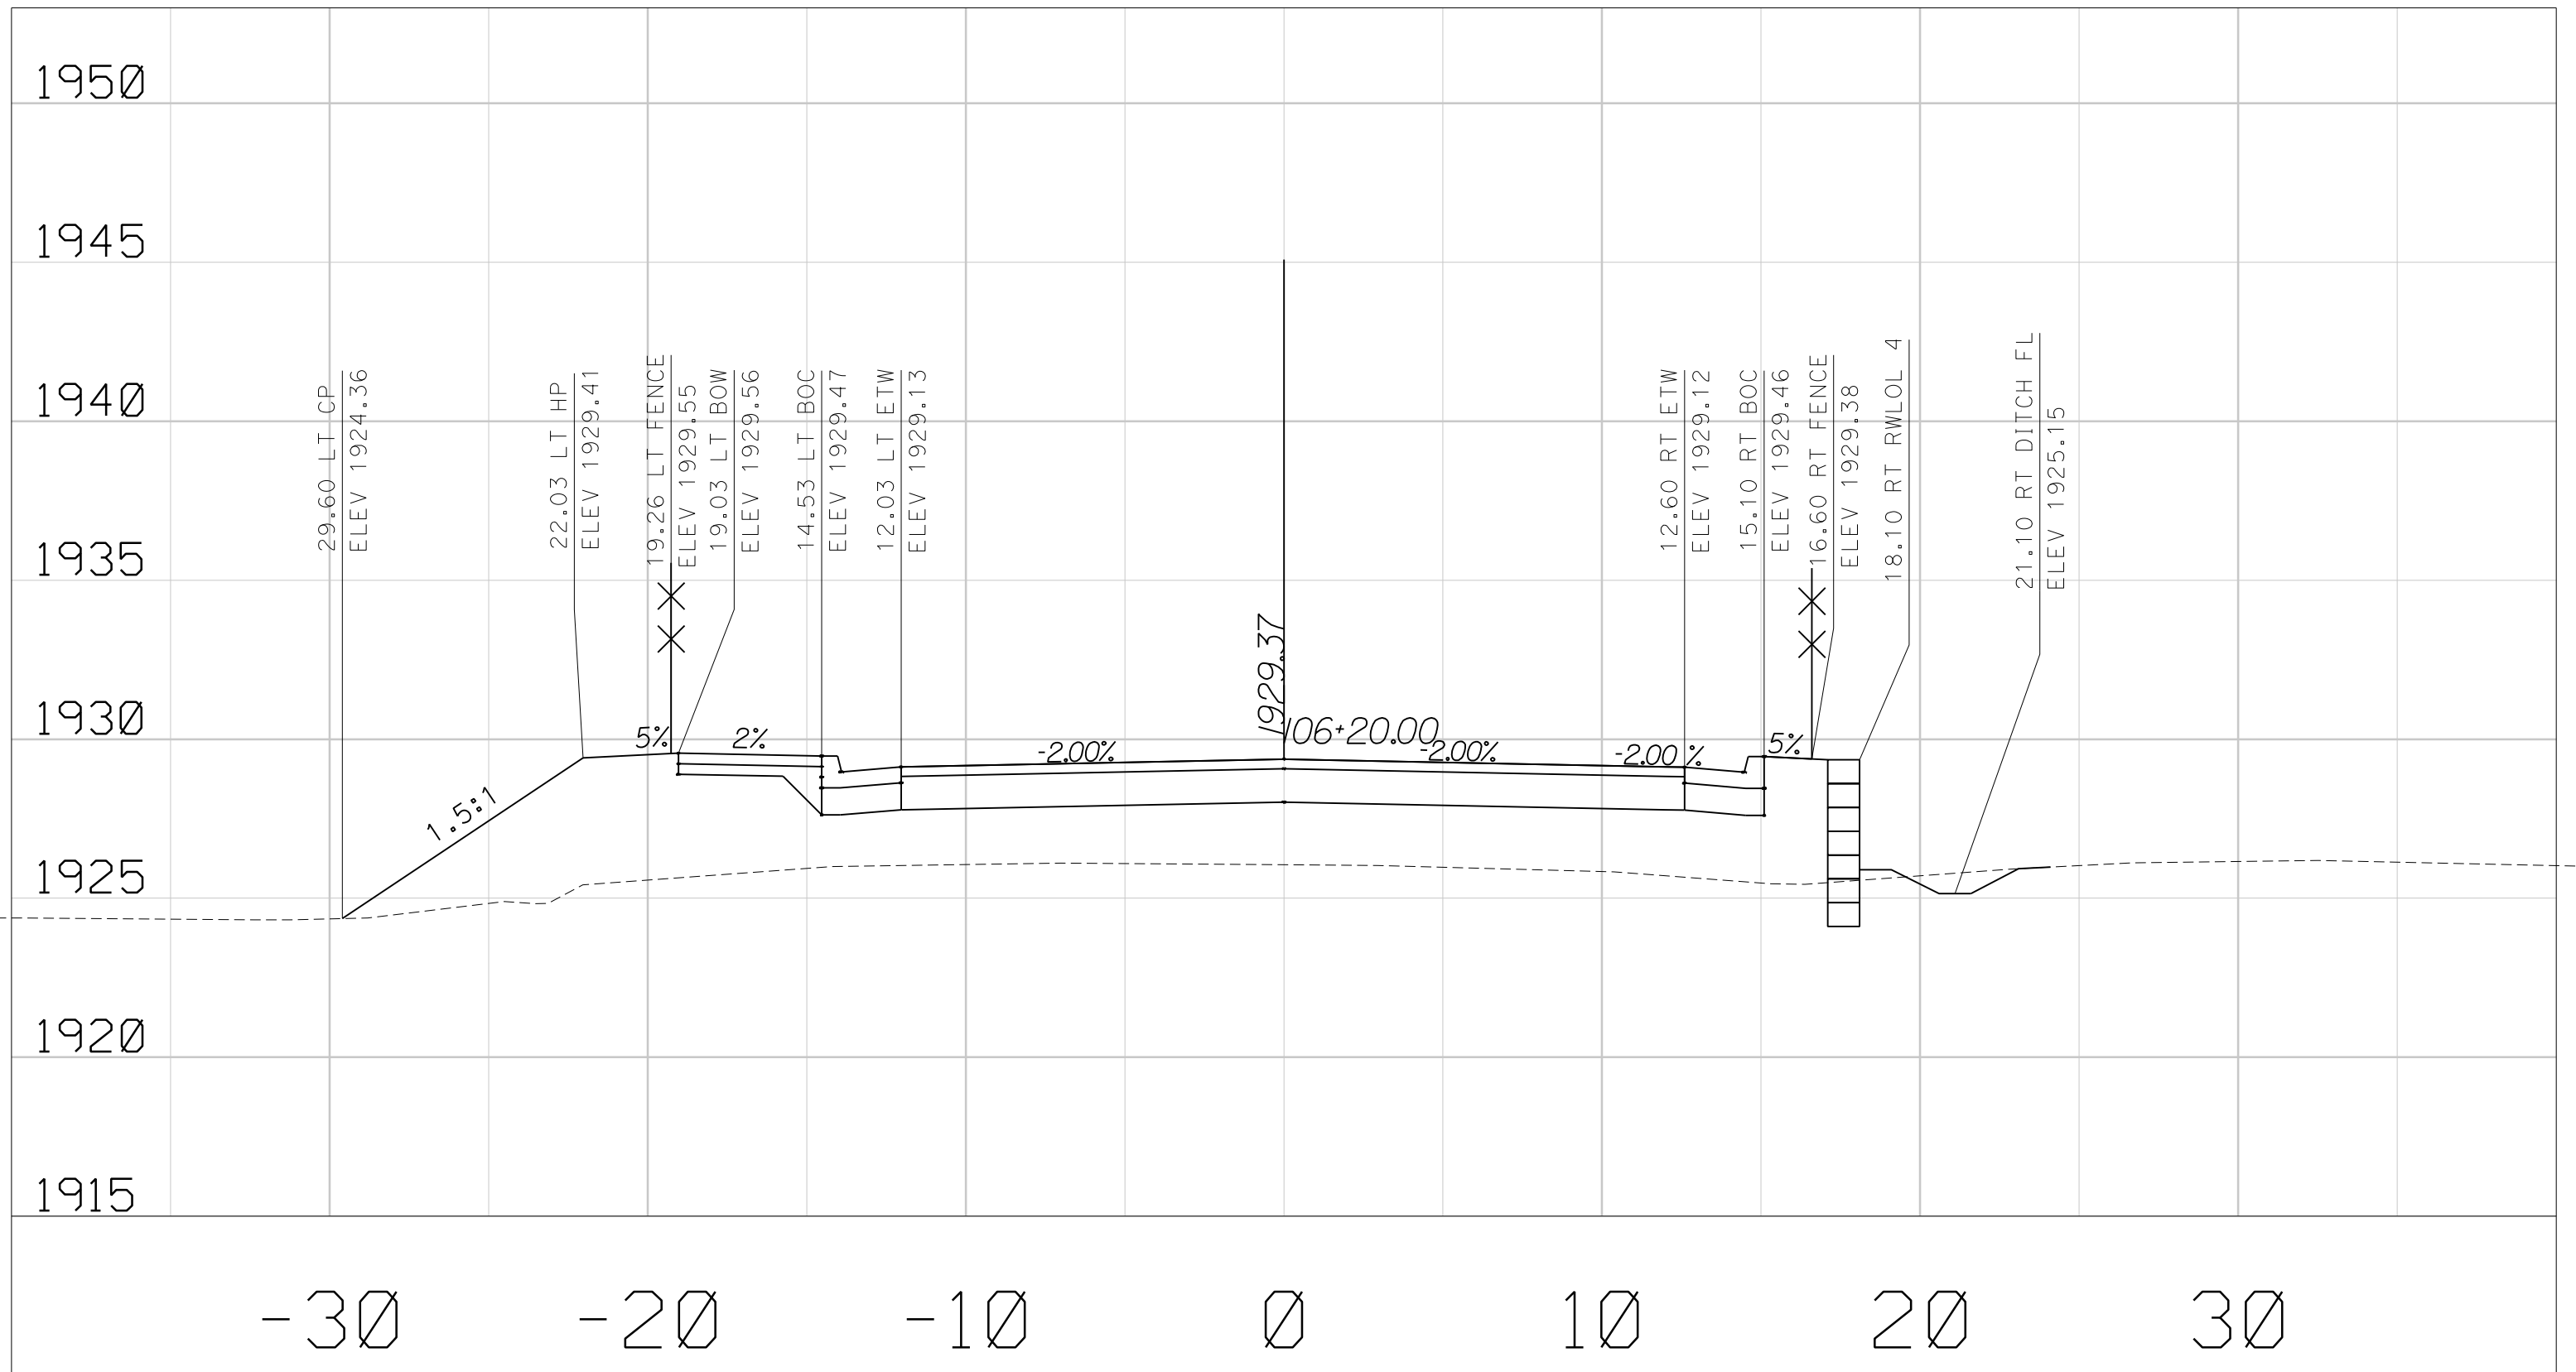


DATE: 12/17/2015

SCALE: 1" = 5'

BLAIRS LANE  
CROSS SECTIONS




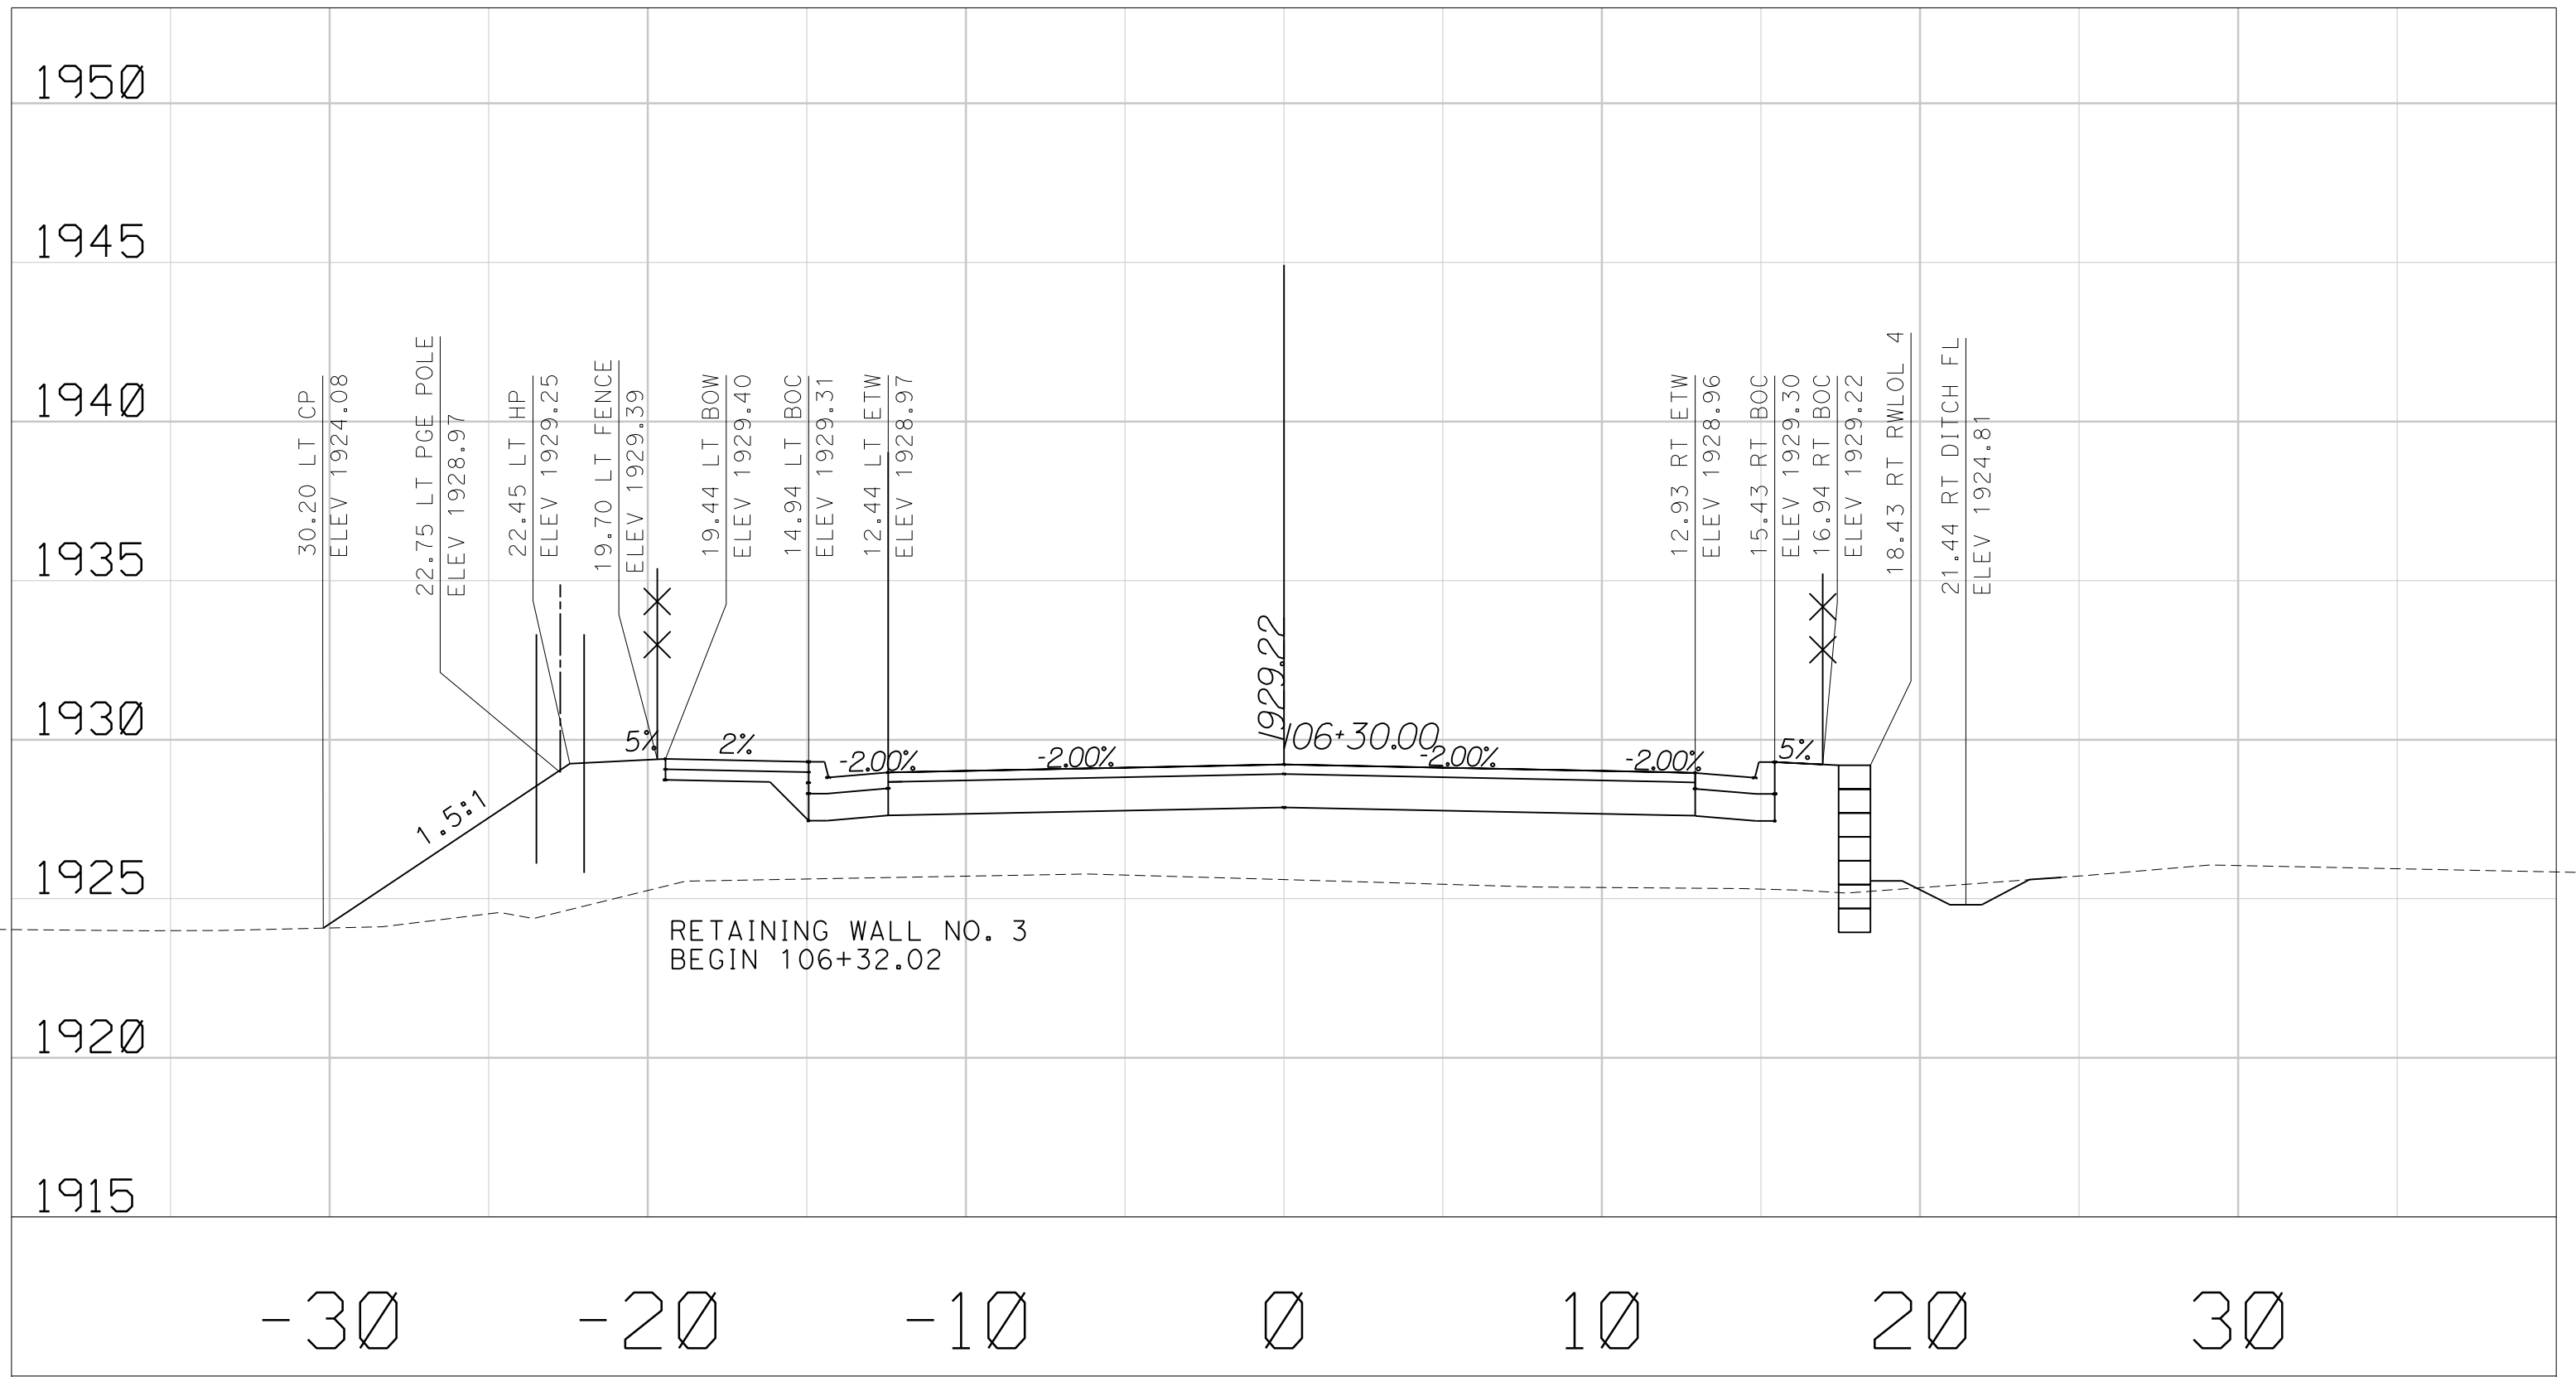

DATE: 12/17/2015

SCALE: 1" = 5'


BLAIRS LANE  
CROSS SECTIONS

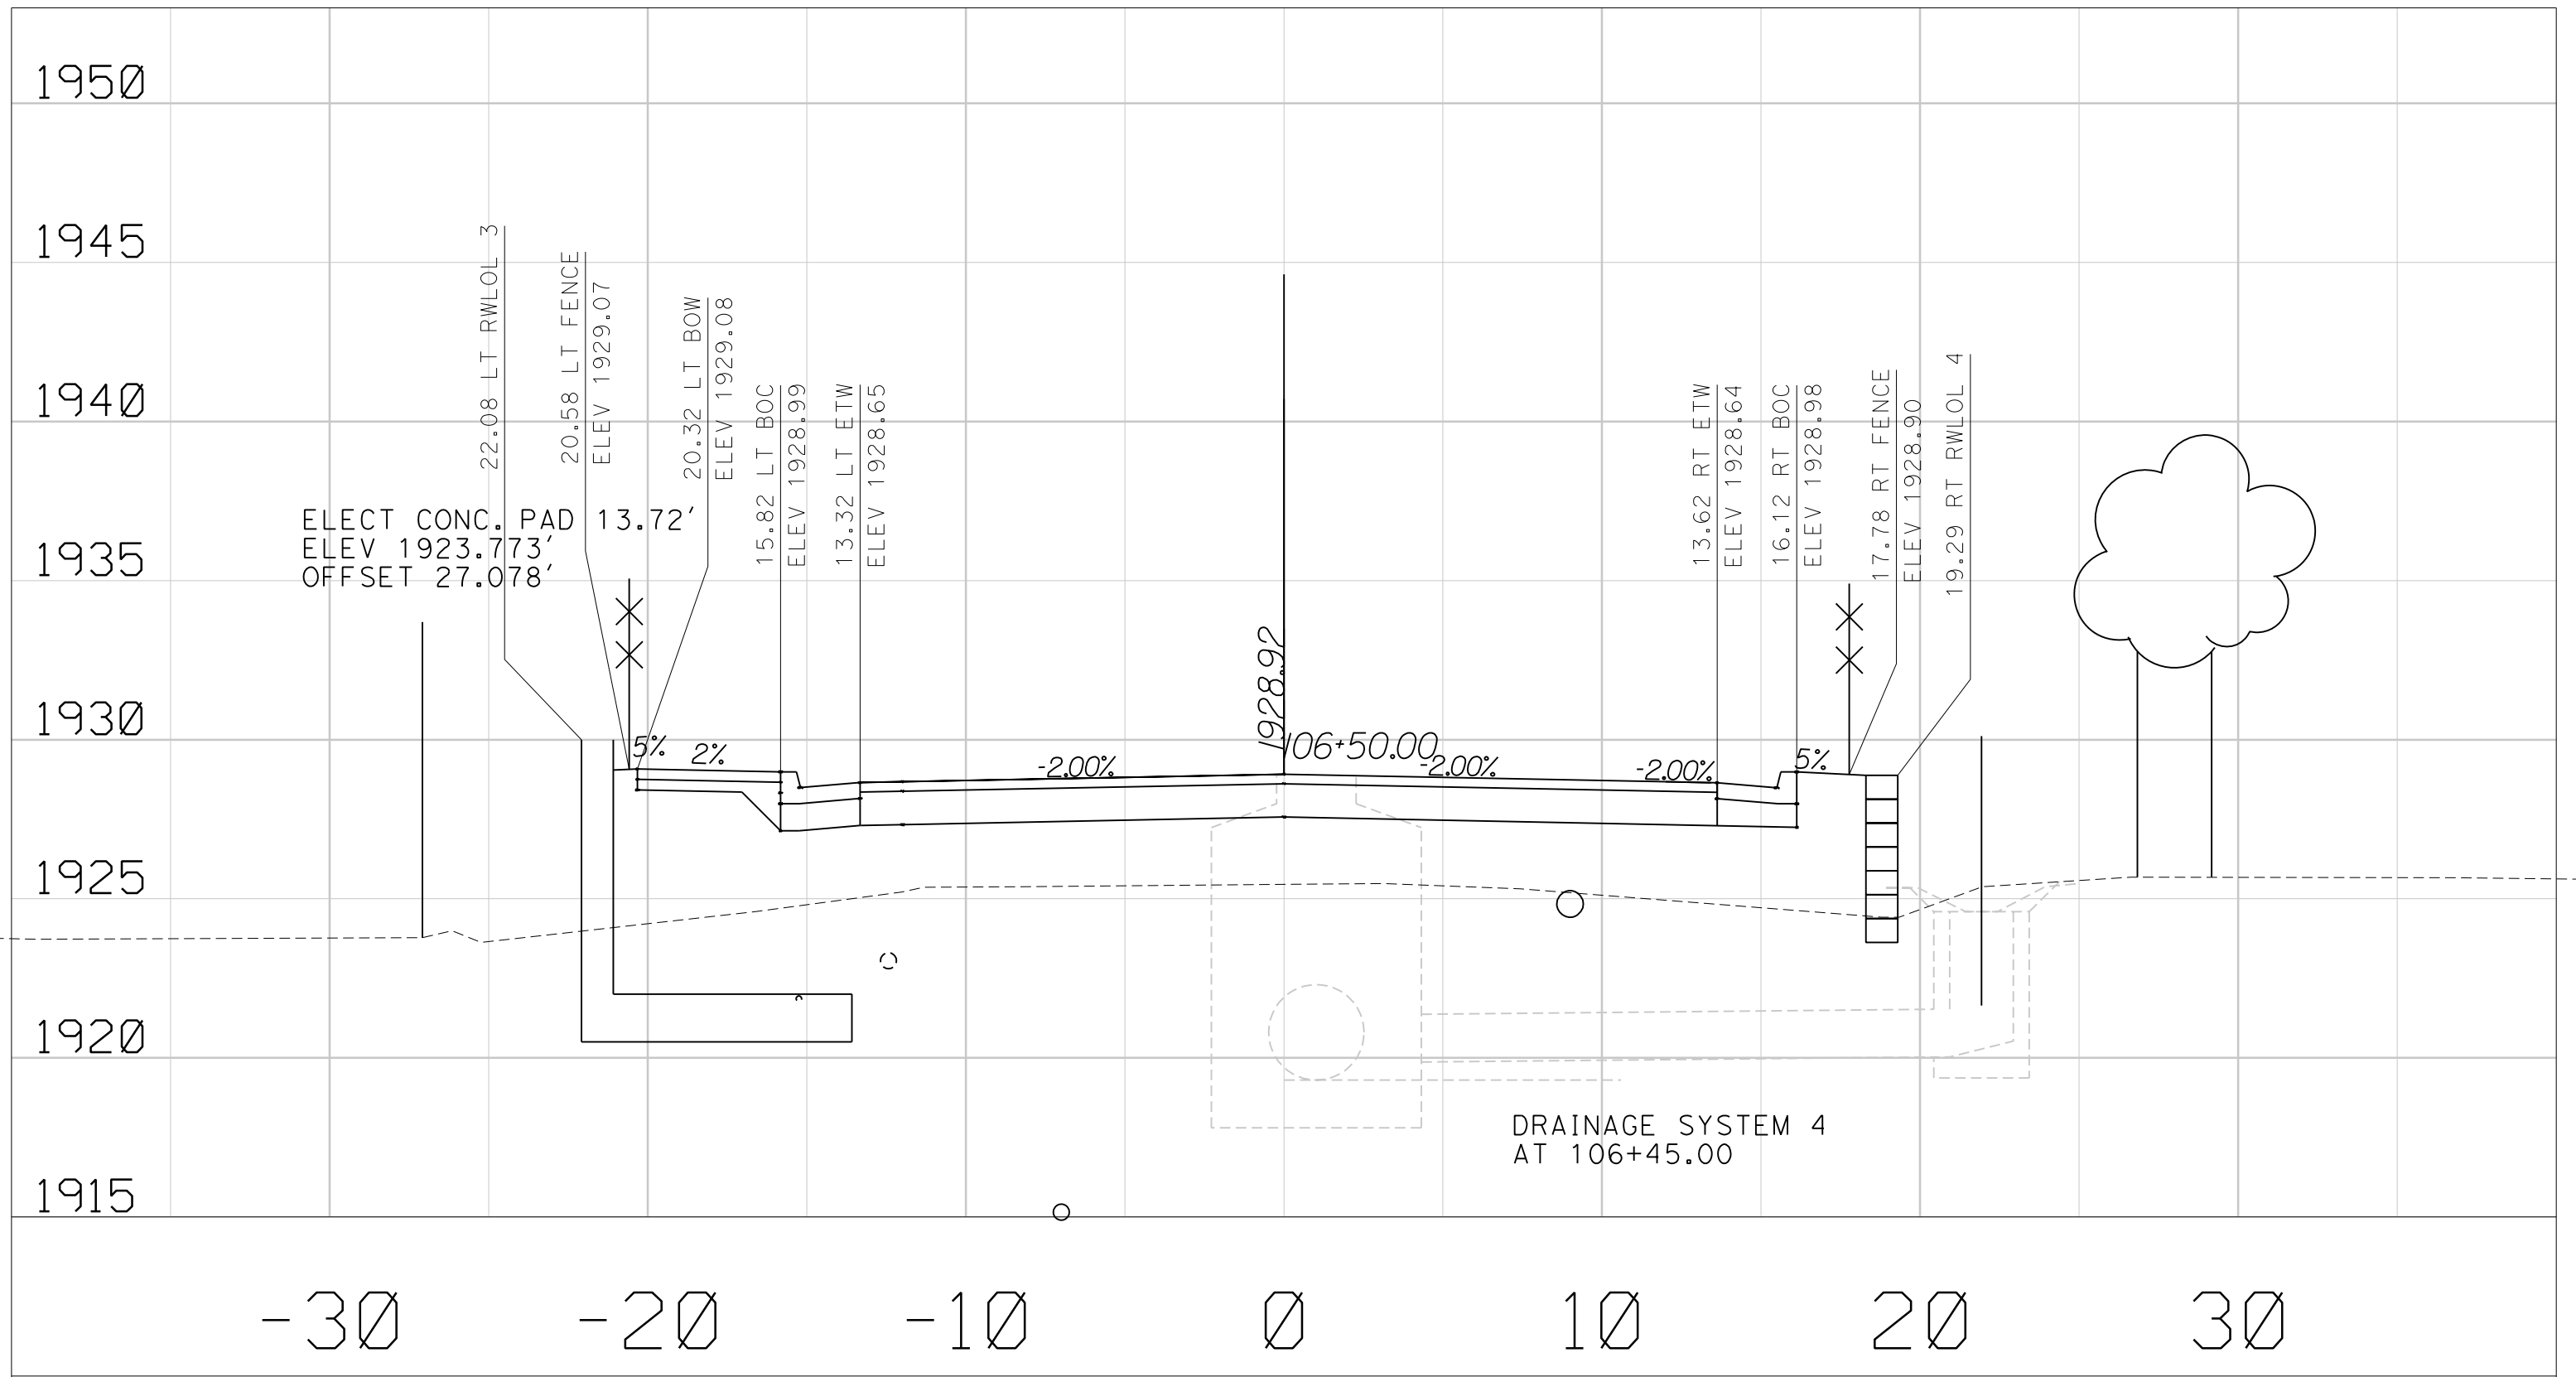

DATE: 12/17/2015

SCALE: 1" = 5'


BLAIRS LANE  
CROSS SECTIONS

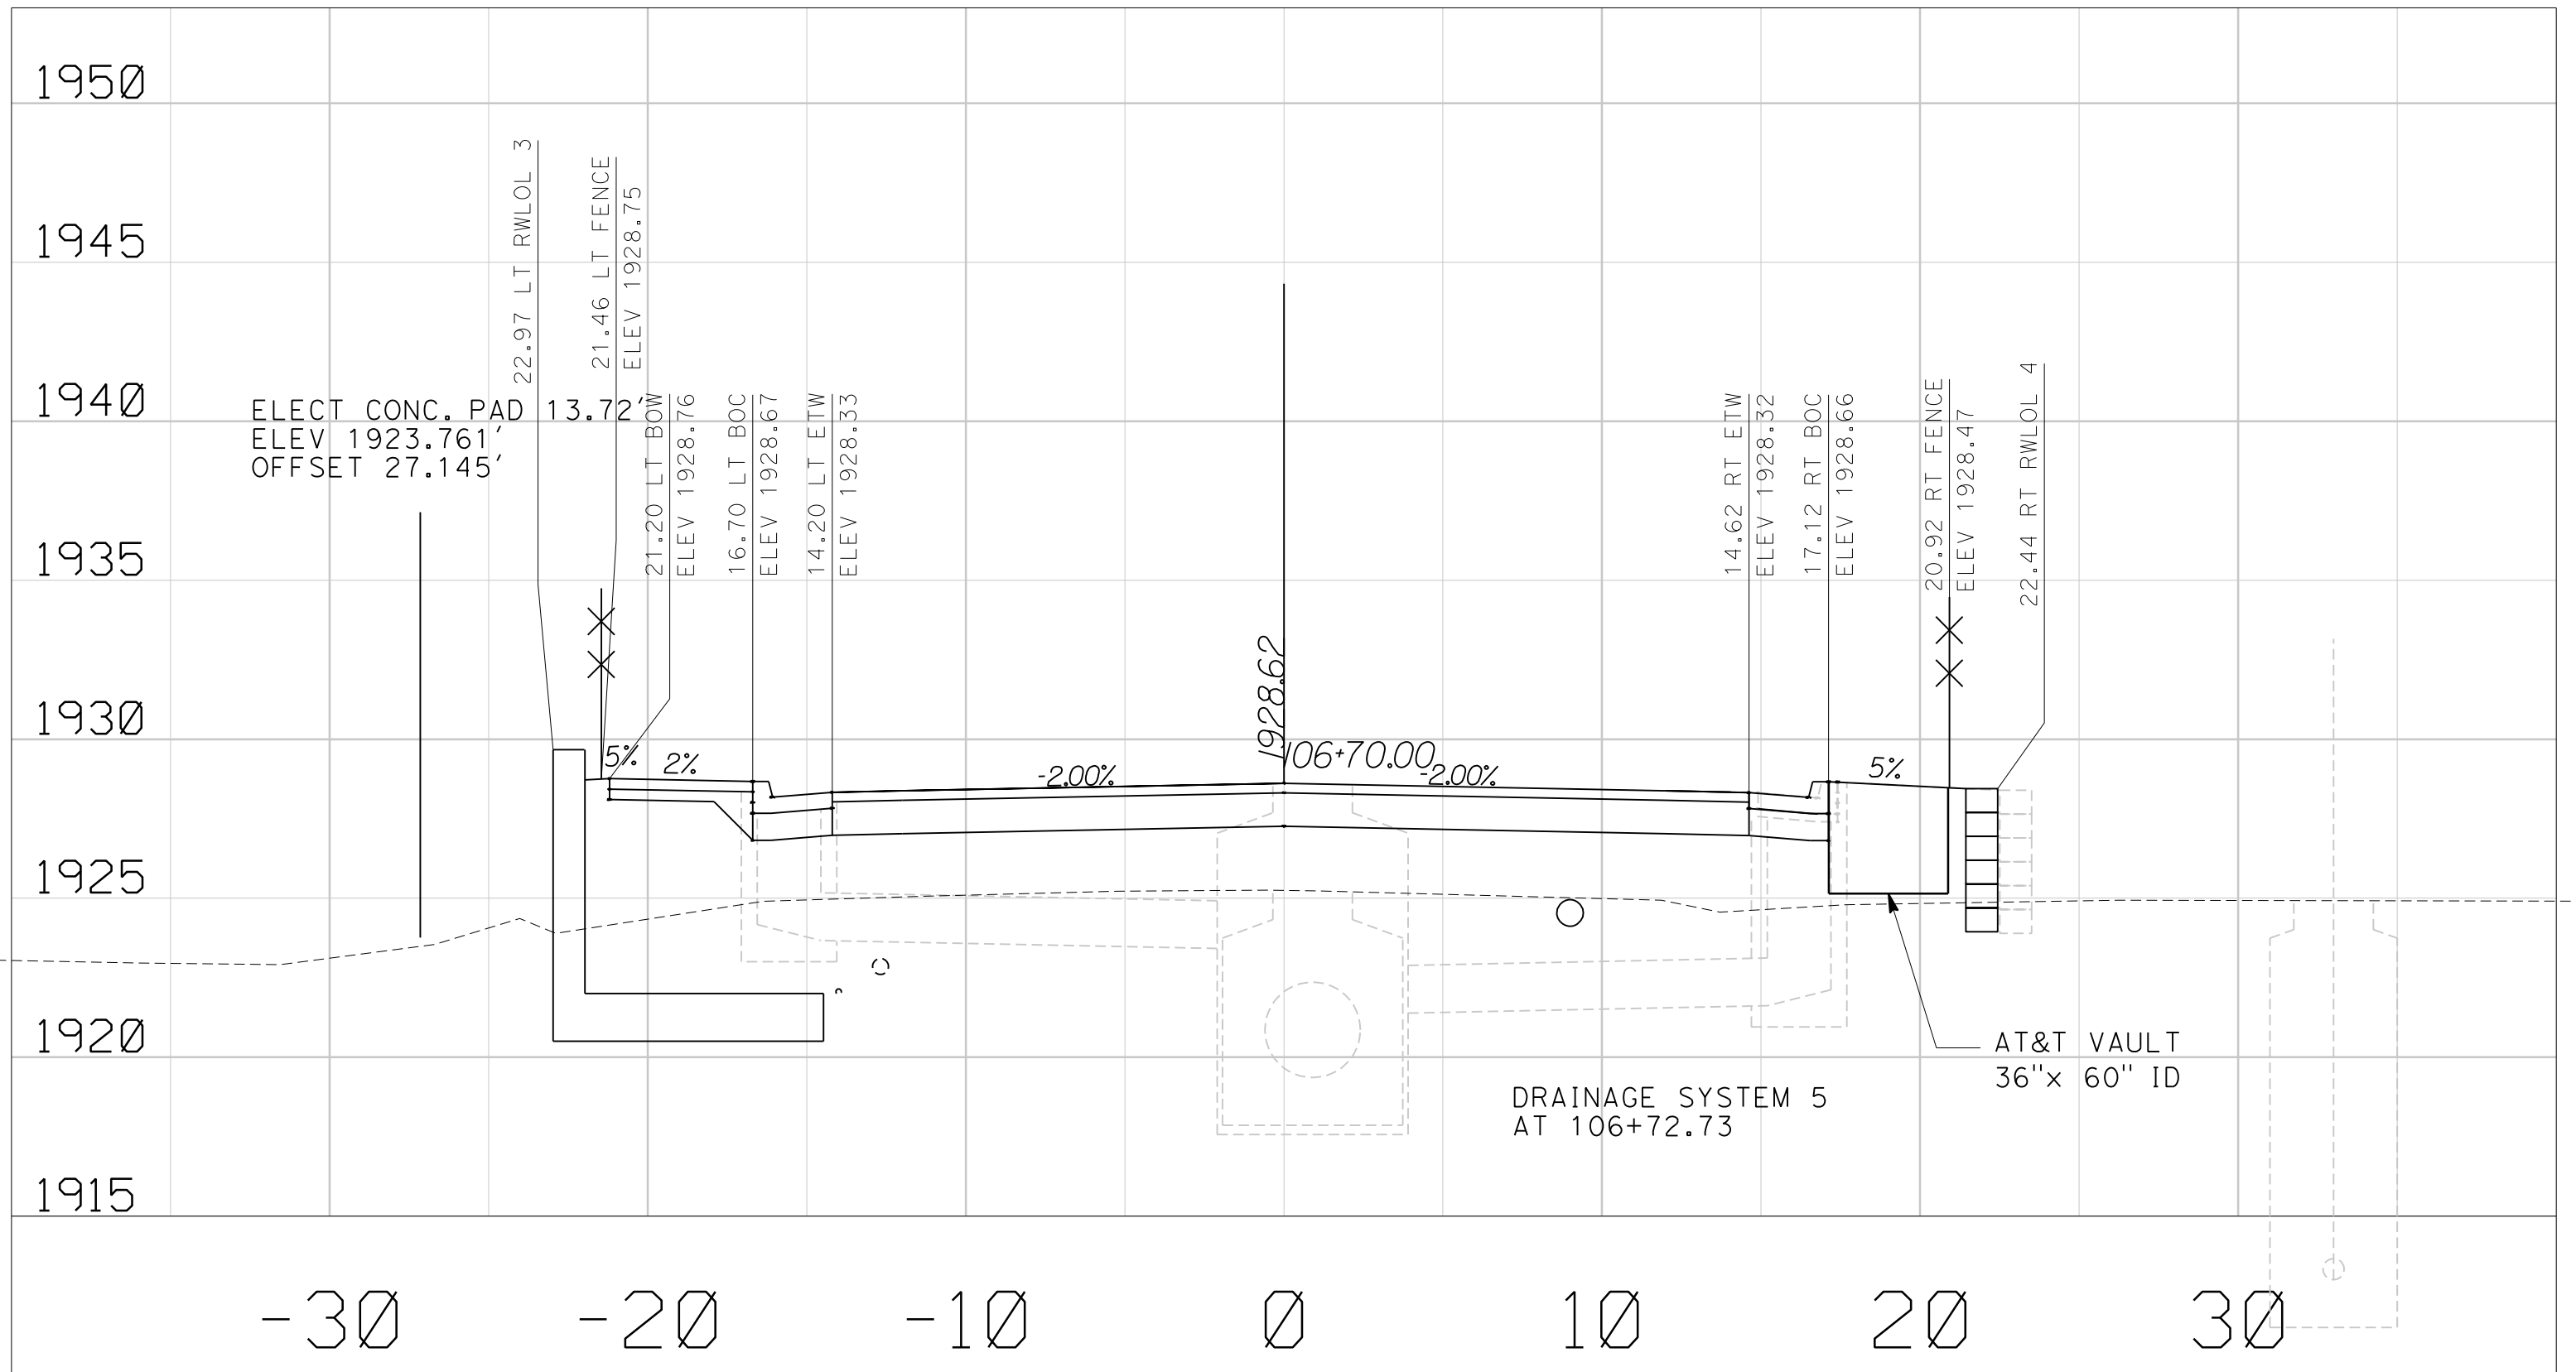

DATE: 12/17/2015

SCALE: 1" = 5'


BLAIRS LANE  
CROSS SECTIONS

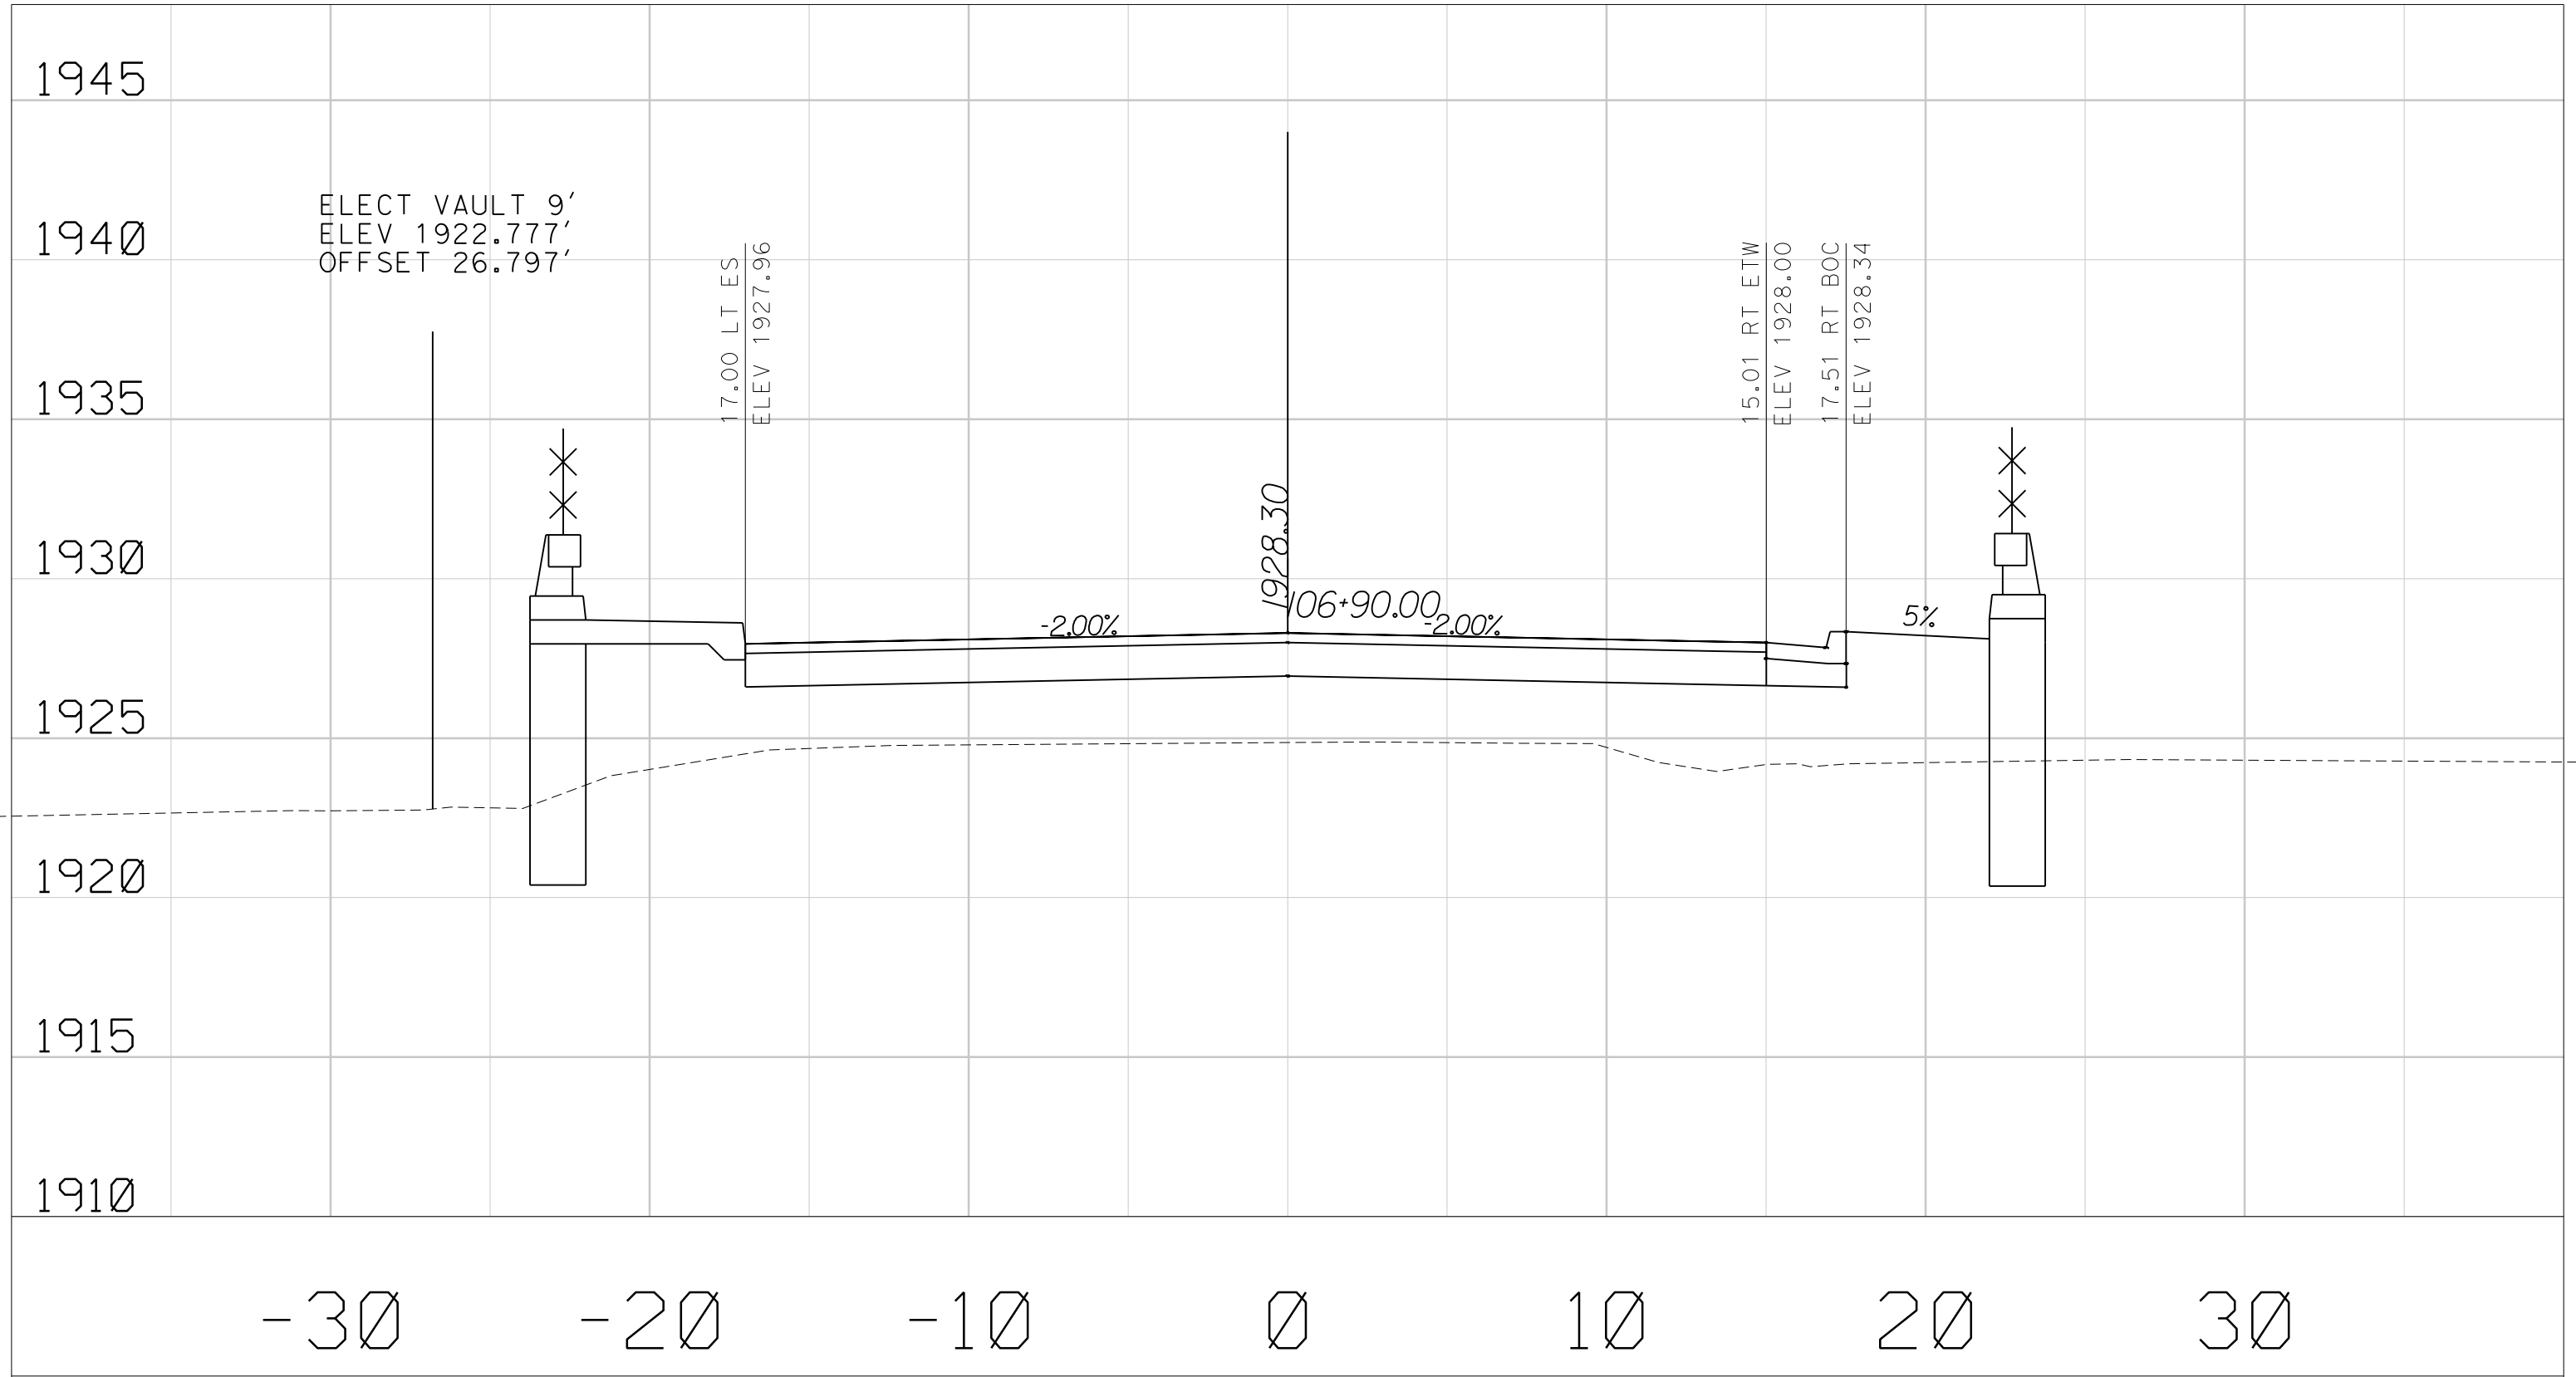

DATE: 12/17/2015

SCALE: 1" = 5'


BLAIRS LANE  
CROSS SECTIONS

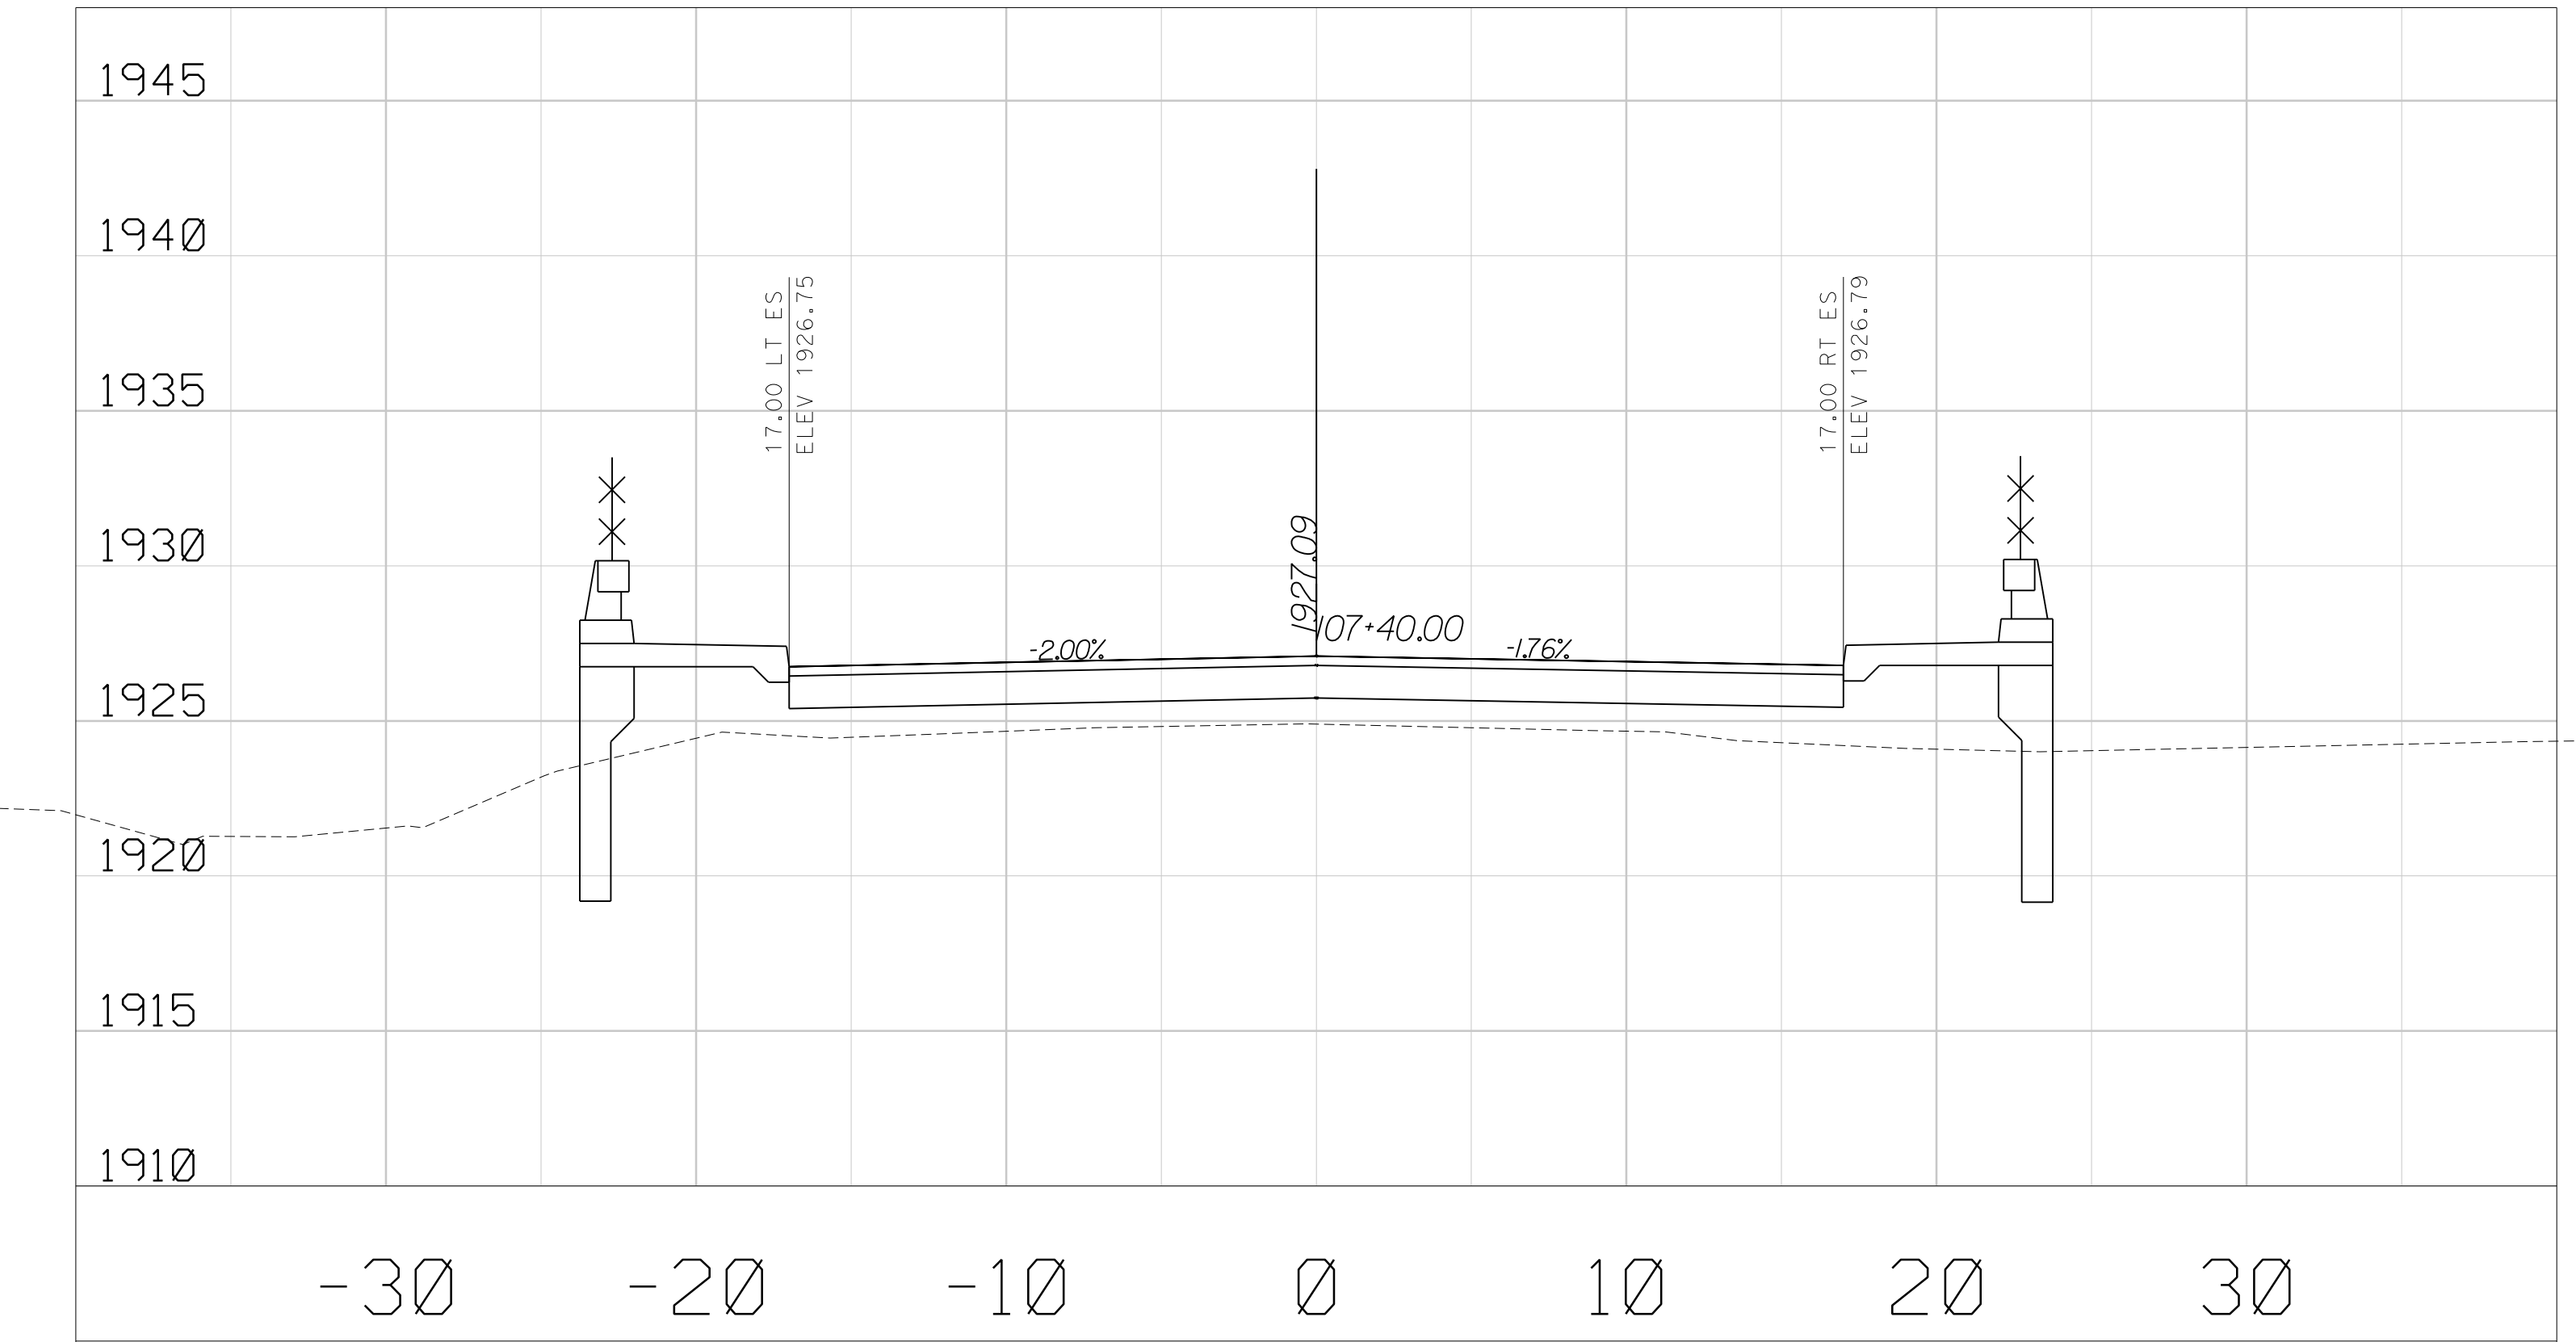

DATE: 12/17/2015

SCALE: 1" = 5'


BLAIRS LANE  
CROSS SECTIONS

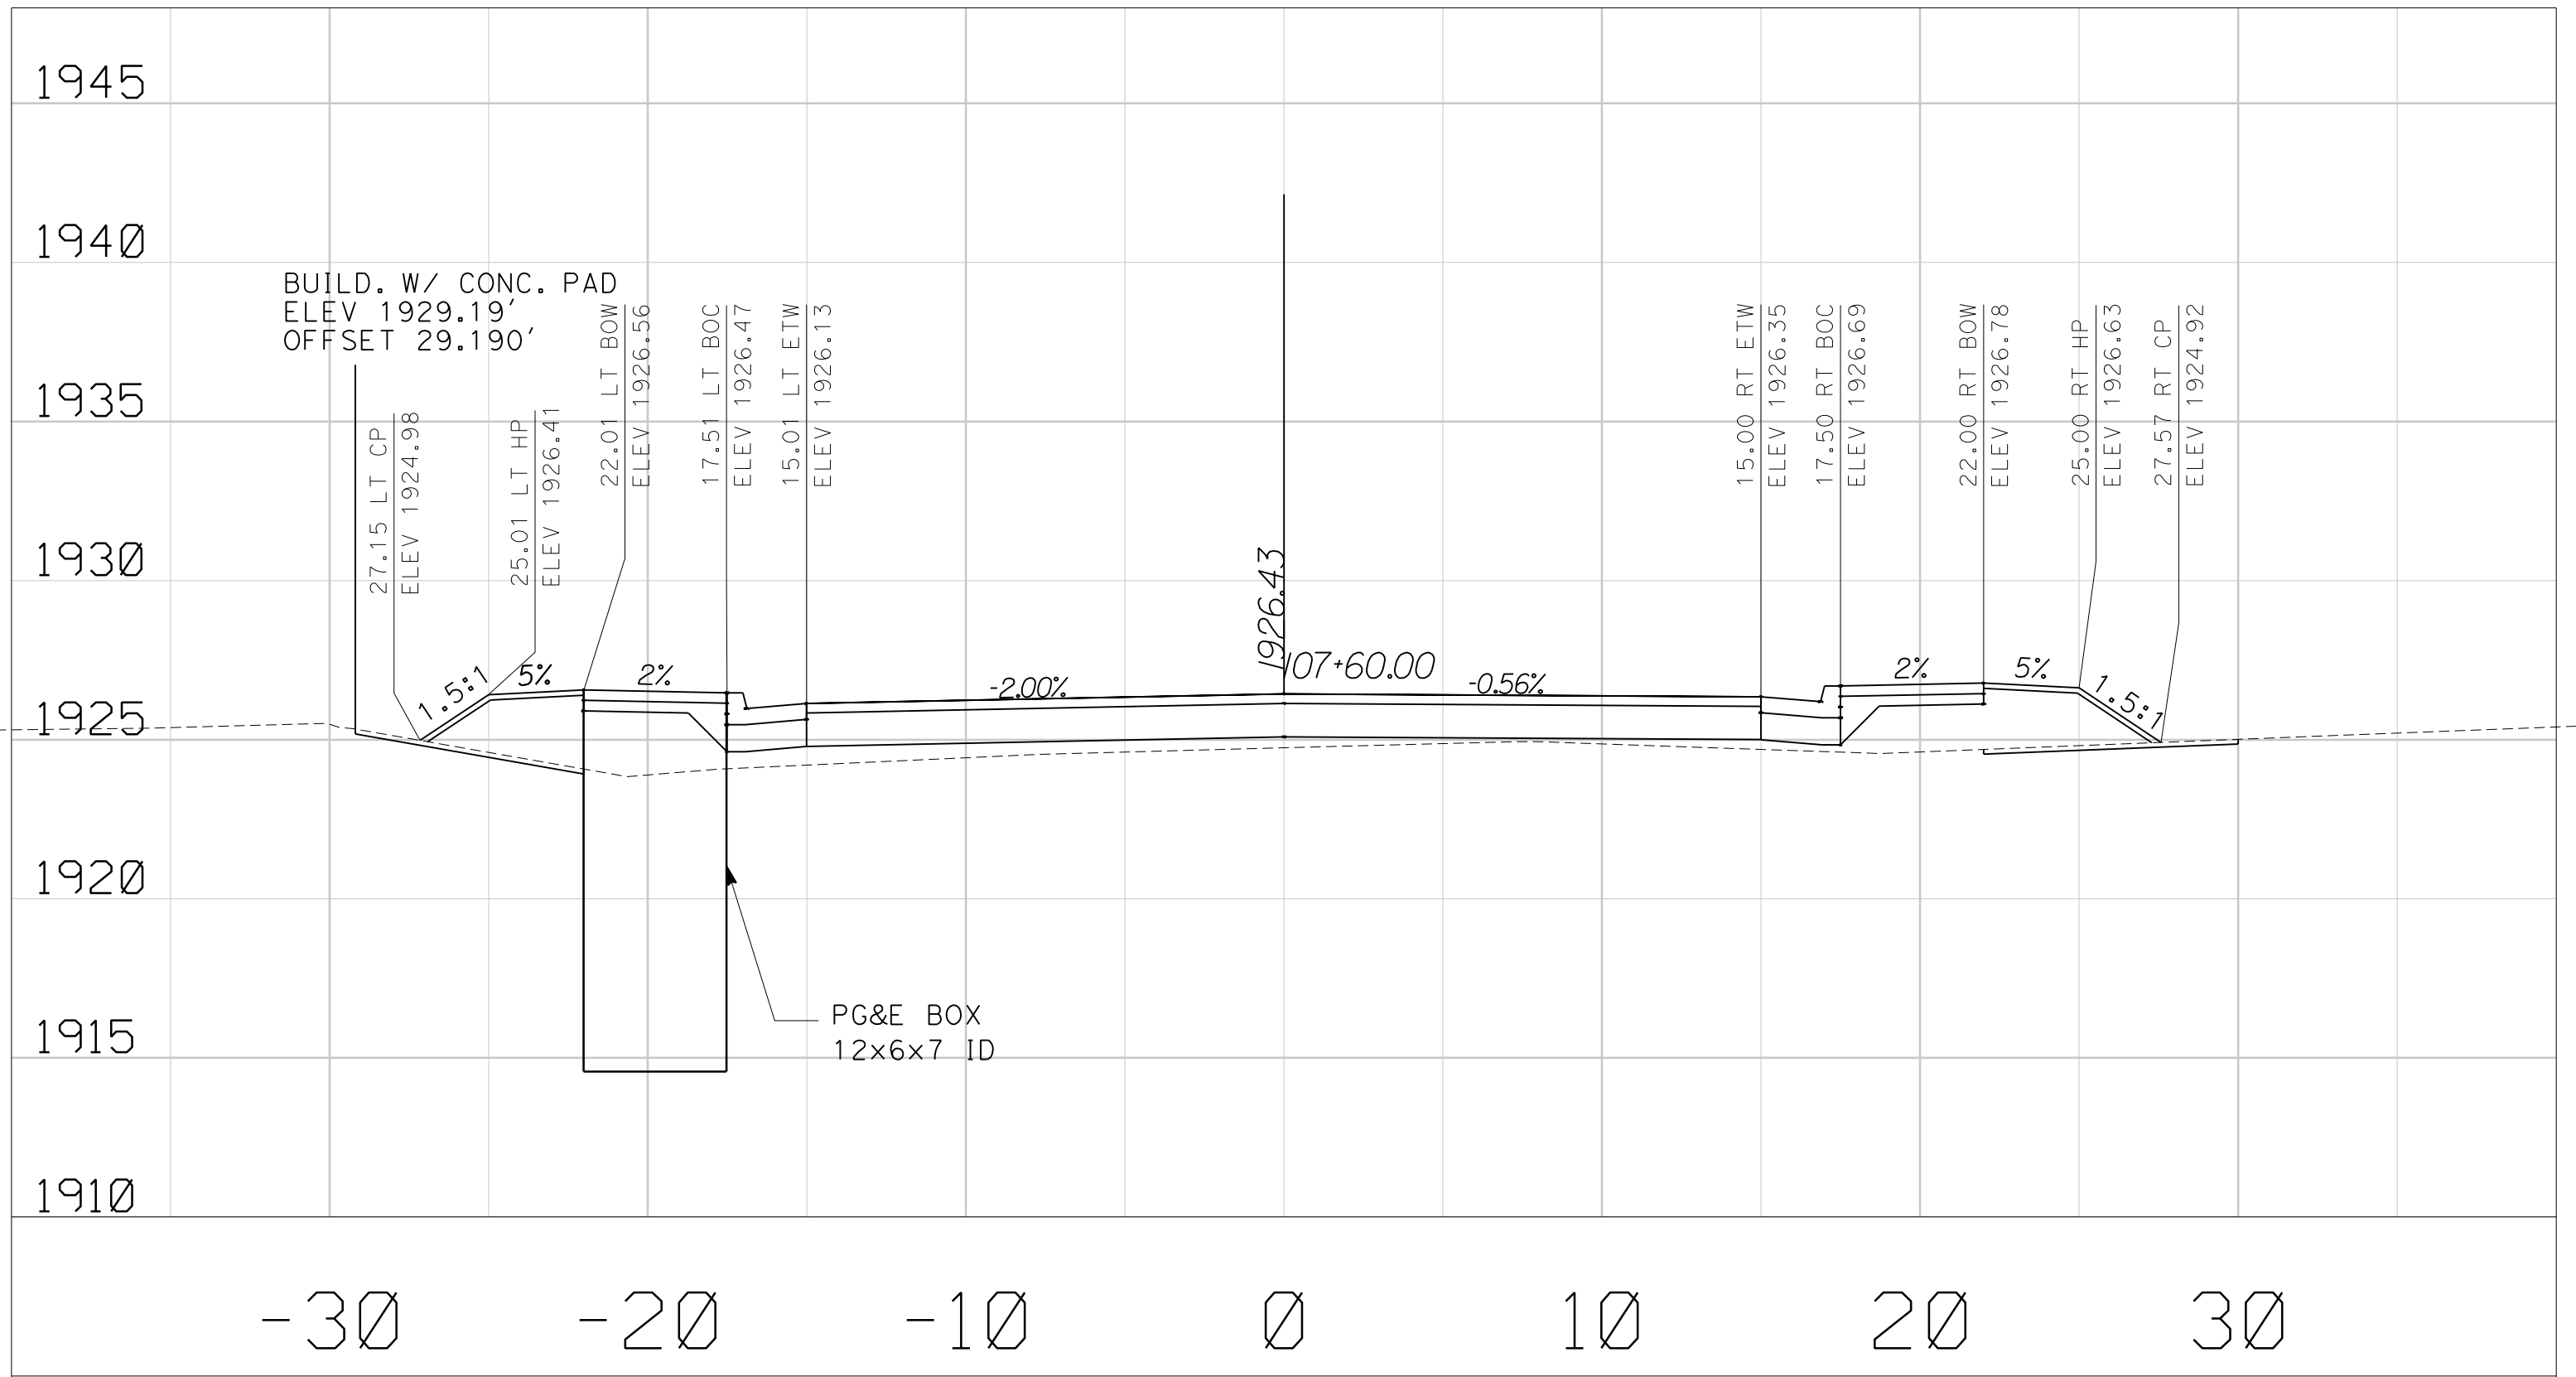

DATE: 12/17/2015

SCALE: 1" = 5'


BLAIRS LANE  
CROSS SECTIONS

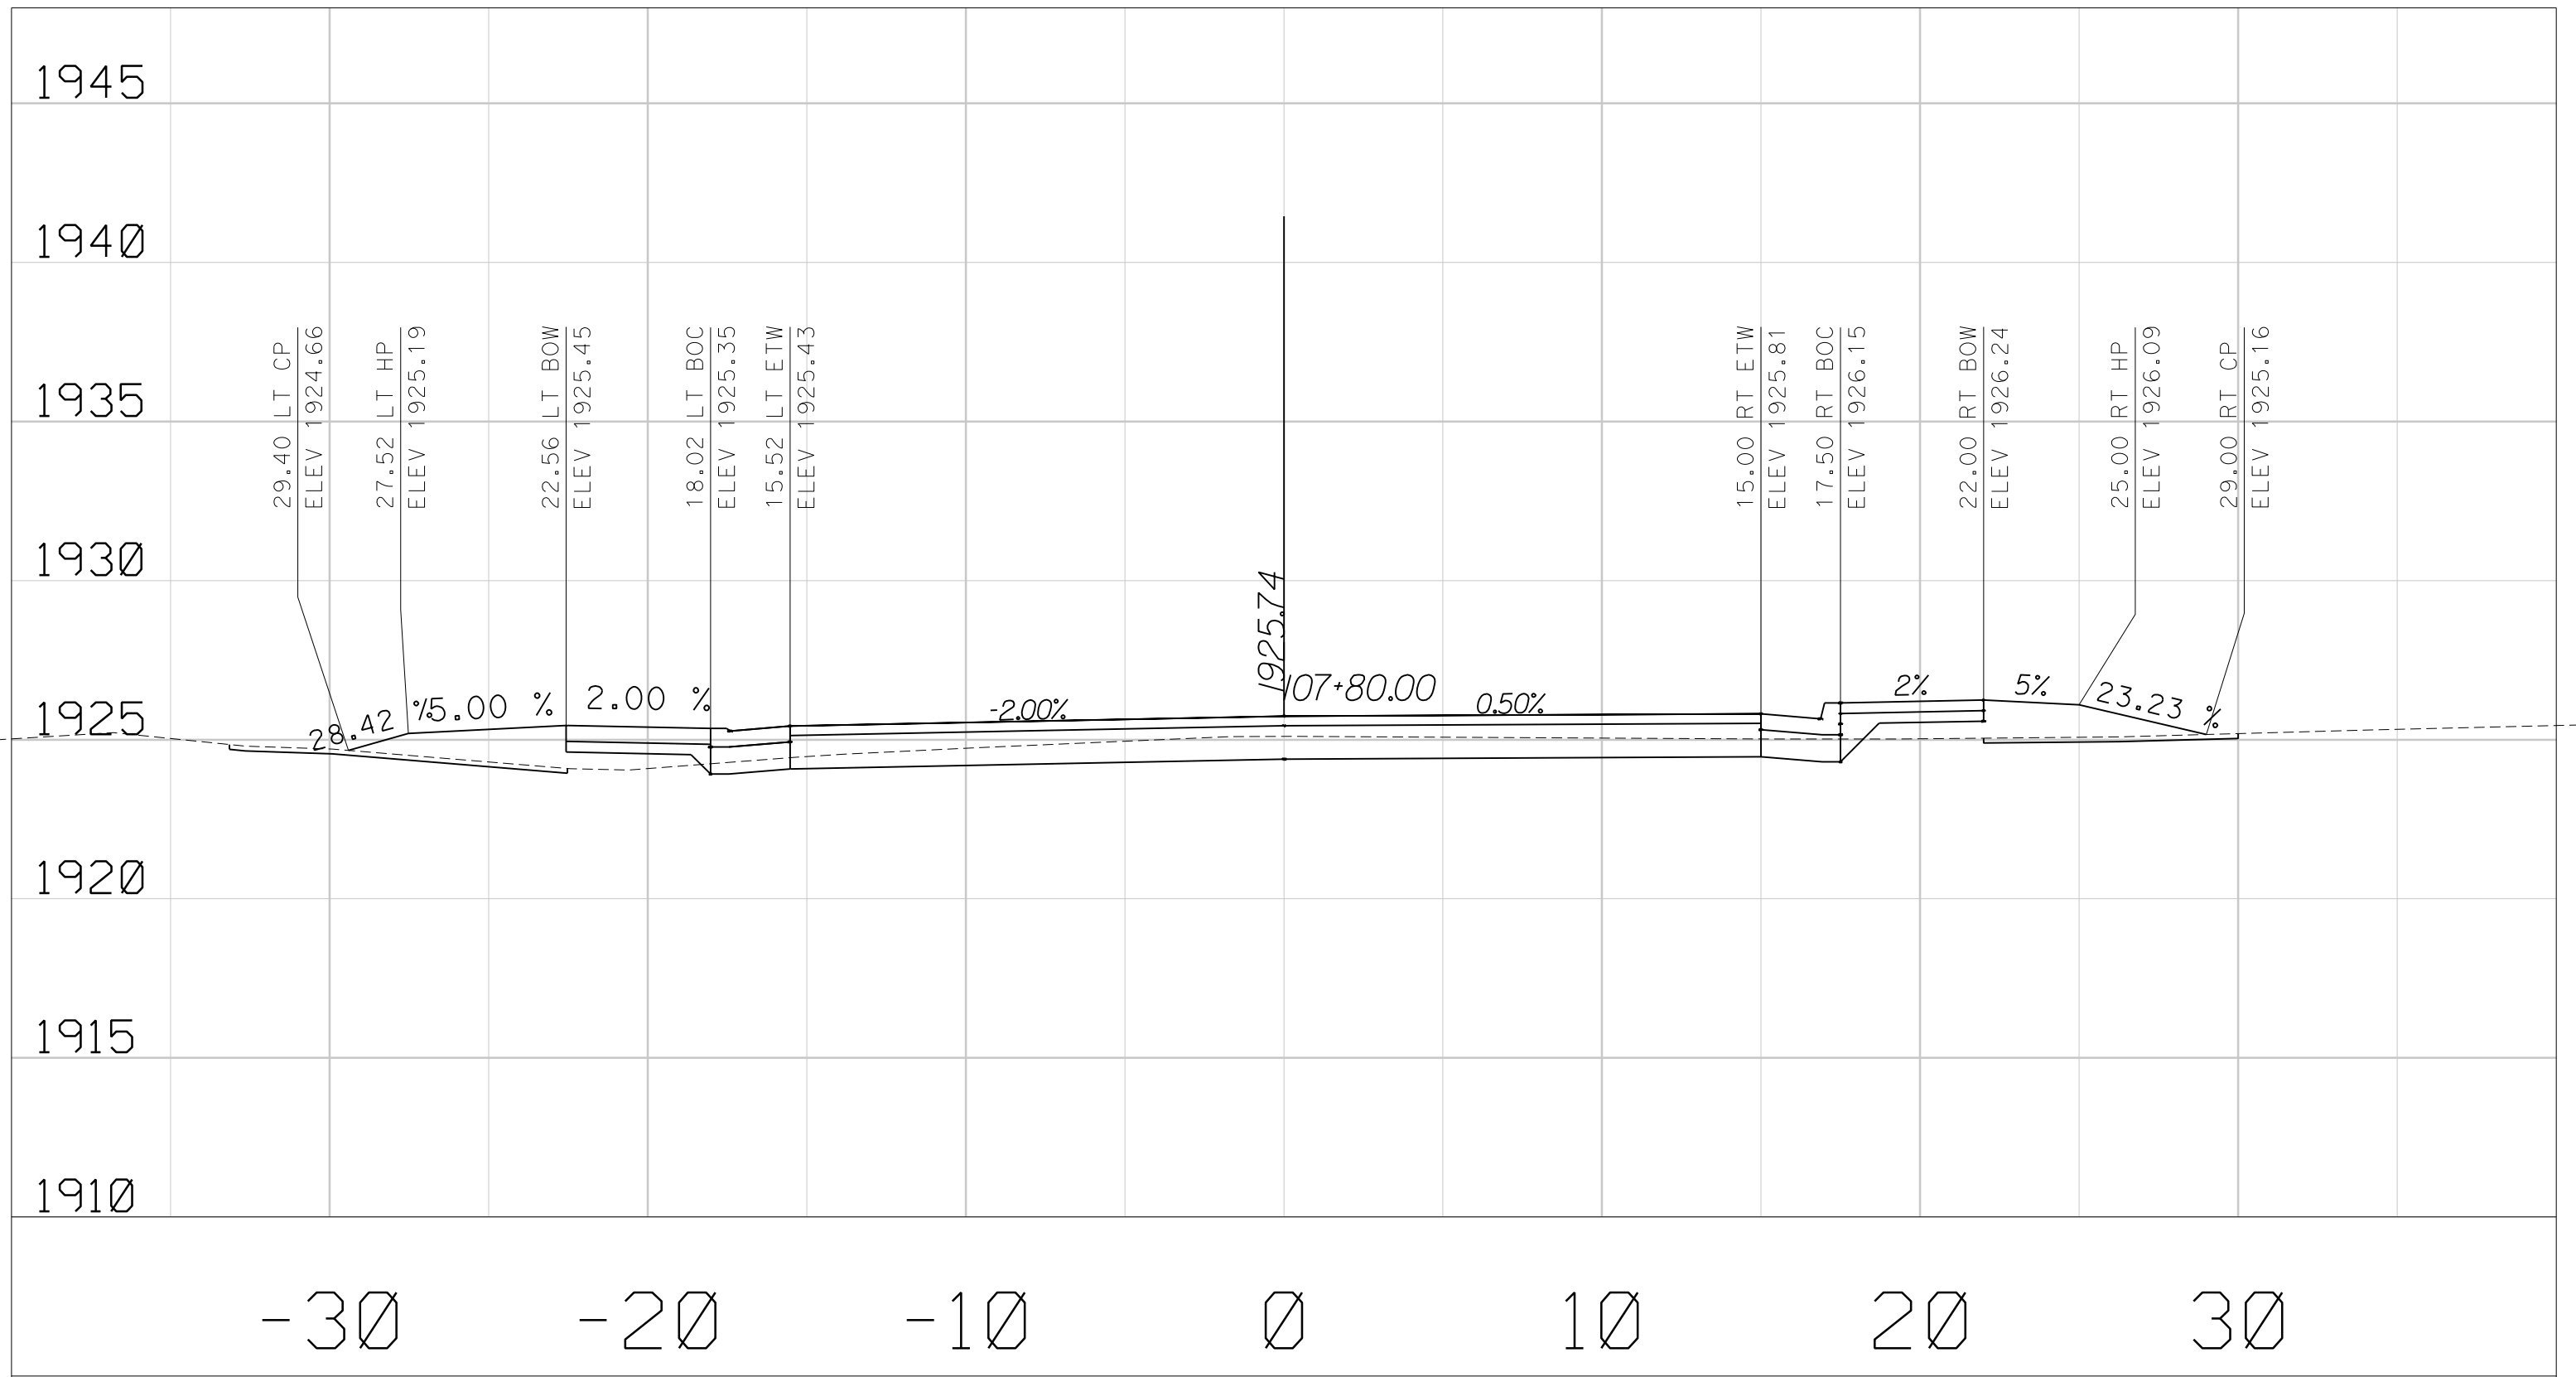

DATE: 12/17/2015

SCALE: 1" = 5'

BLAIRS LANE  
CROSS SECTIONS

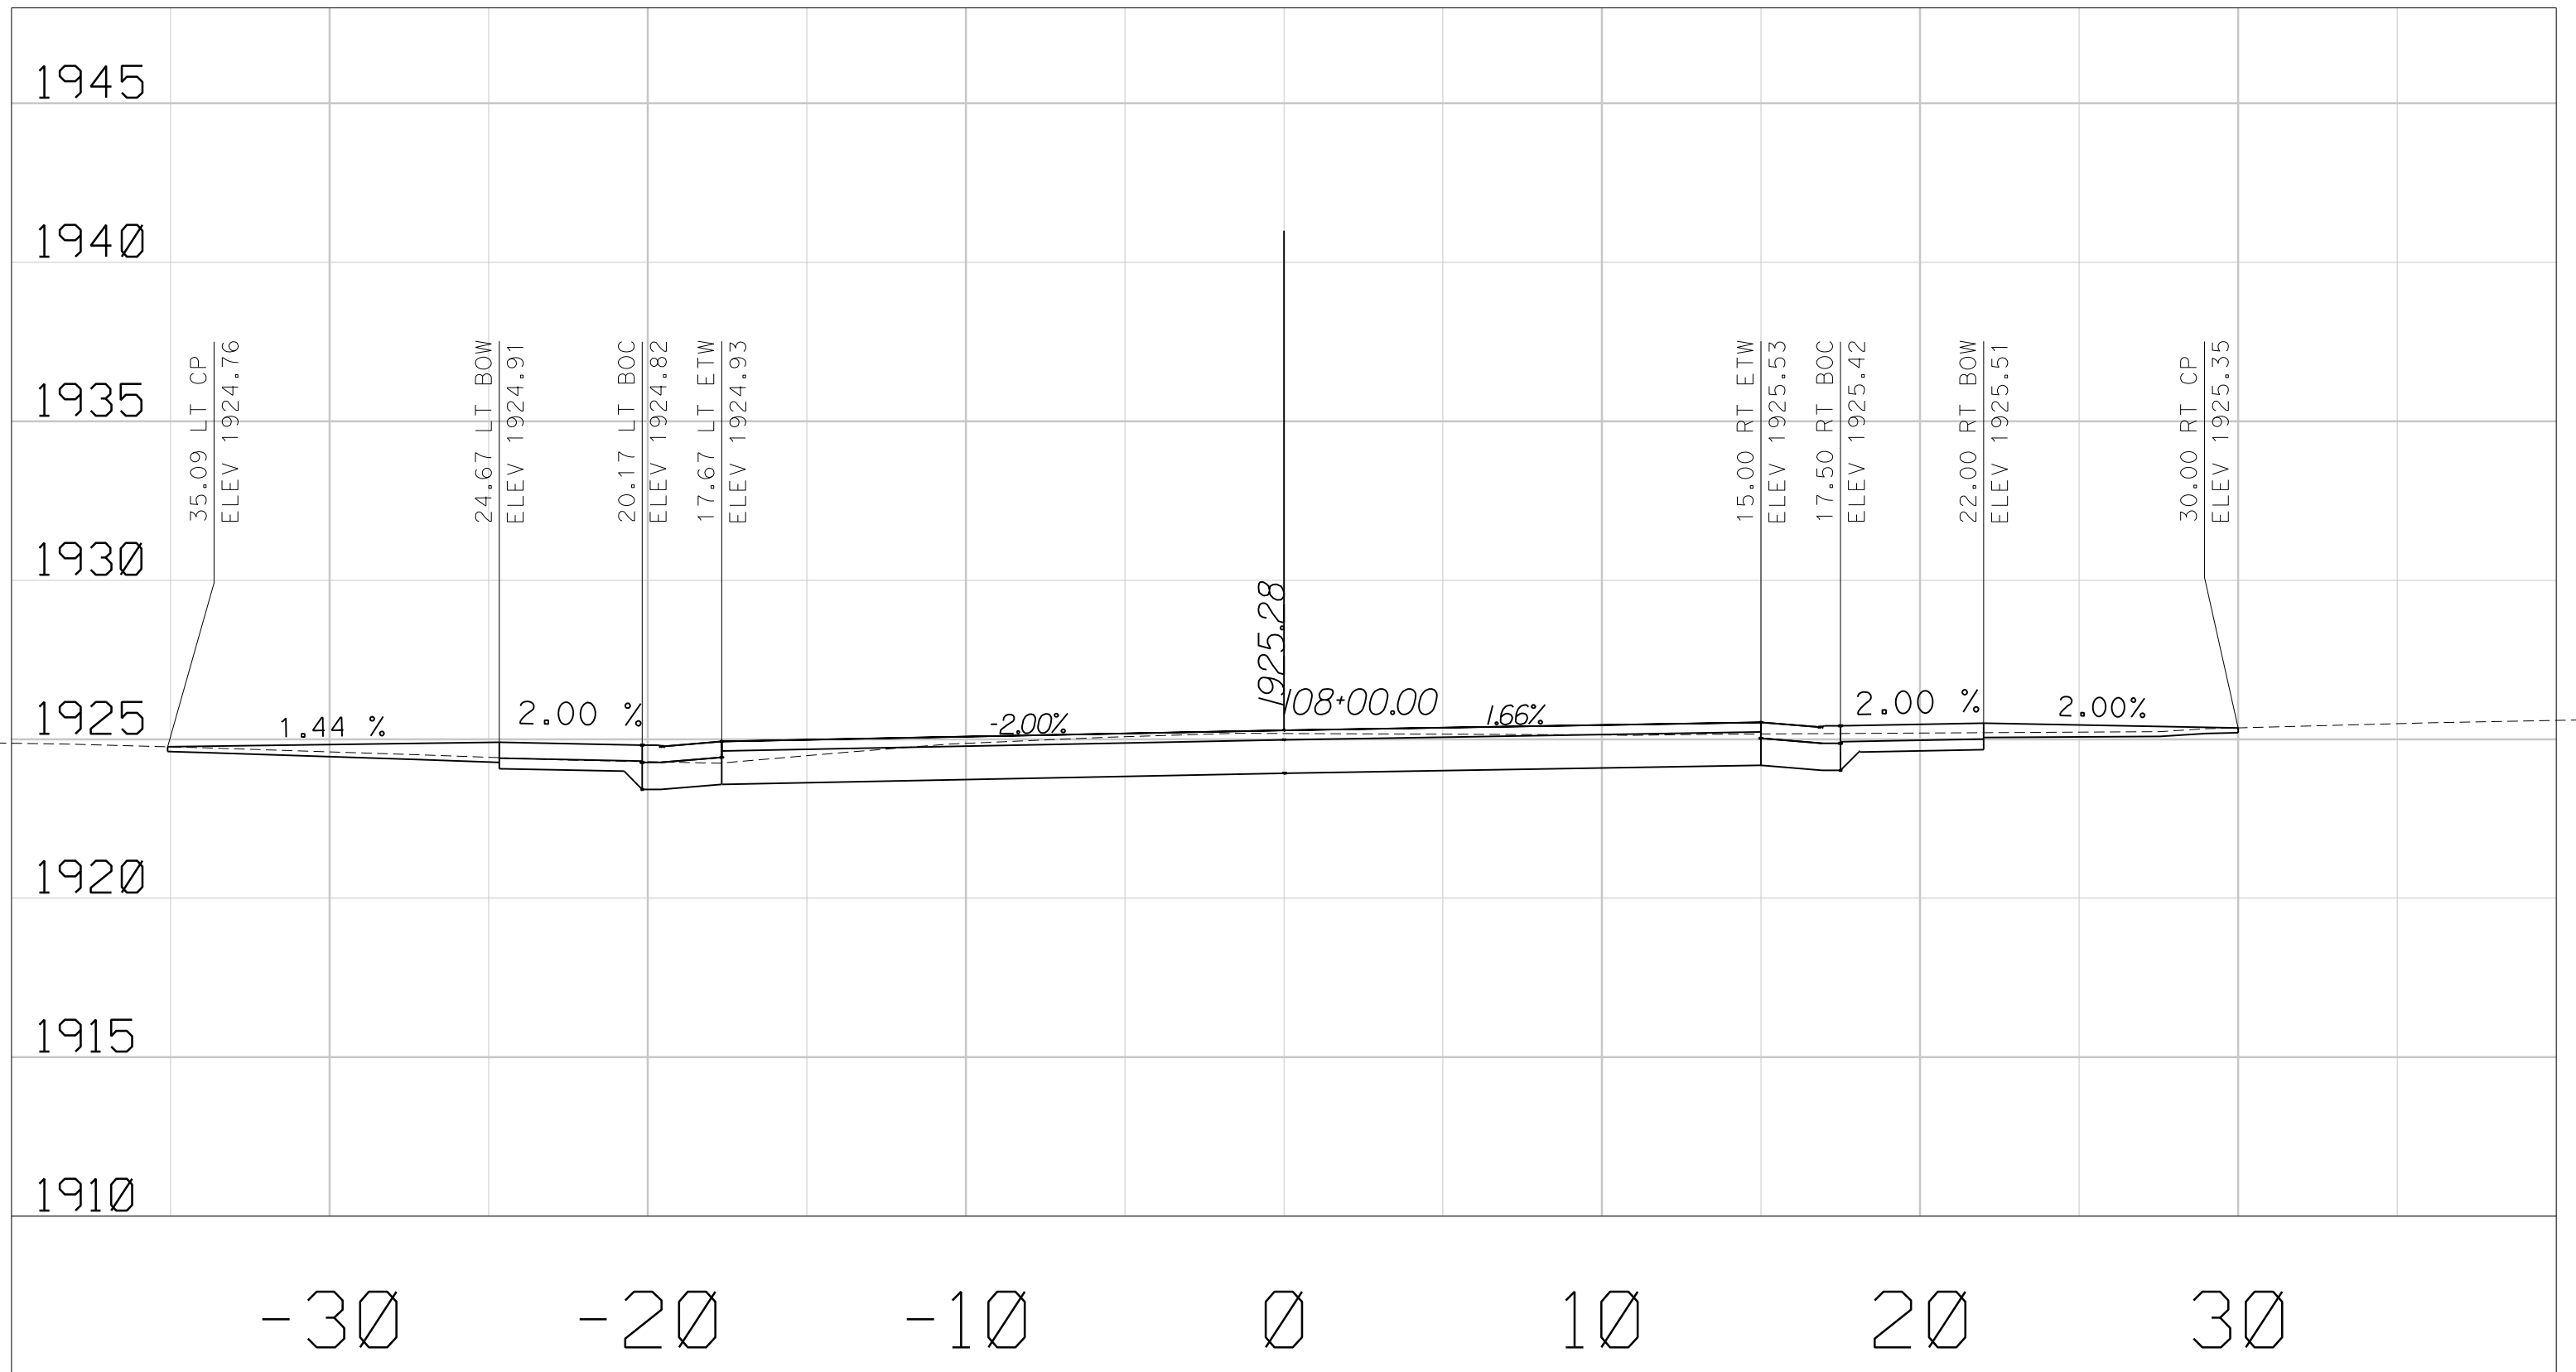


DATE: 12/17/2015

SCALE: 1" = 5'

BLAIRS LANE  
CROSS SECTIONS



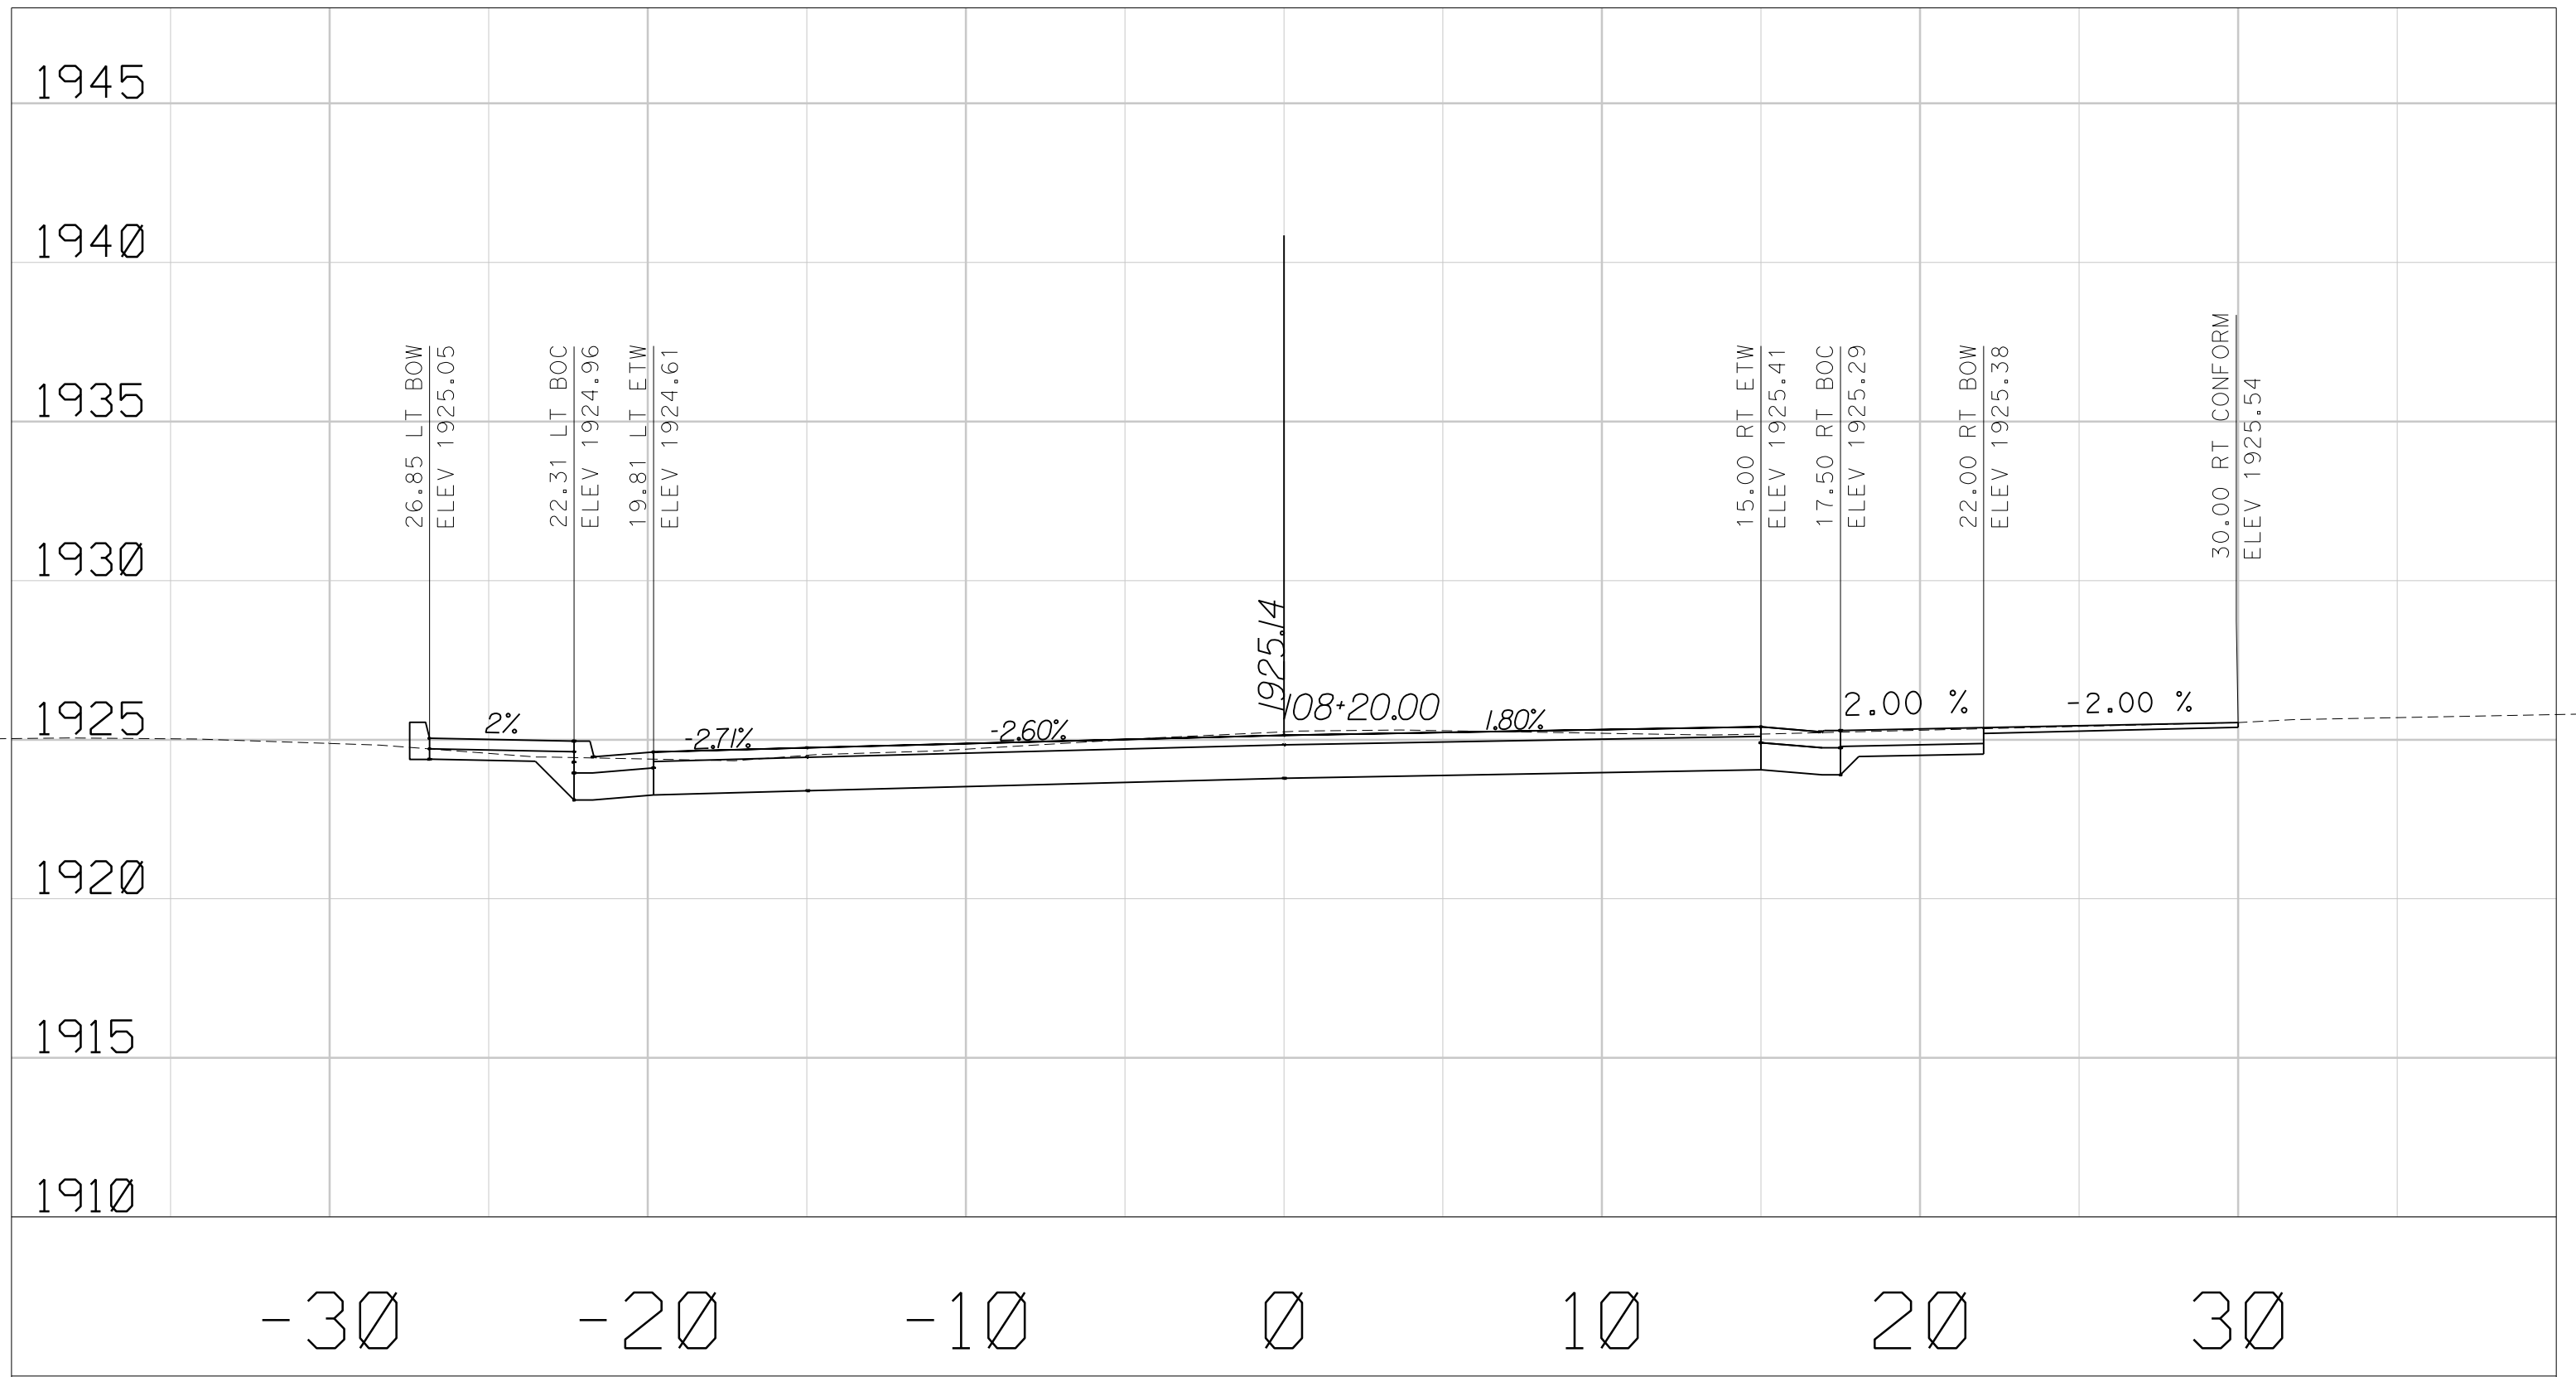

DATE: 12/17/2015

SCALE: 1" = 5'

BLAIRS LANE  
CROSS SECTIONS