


SURVEY No.

TOWN OF

Broadway

SCALE 15 POLES TO AN INCH.

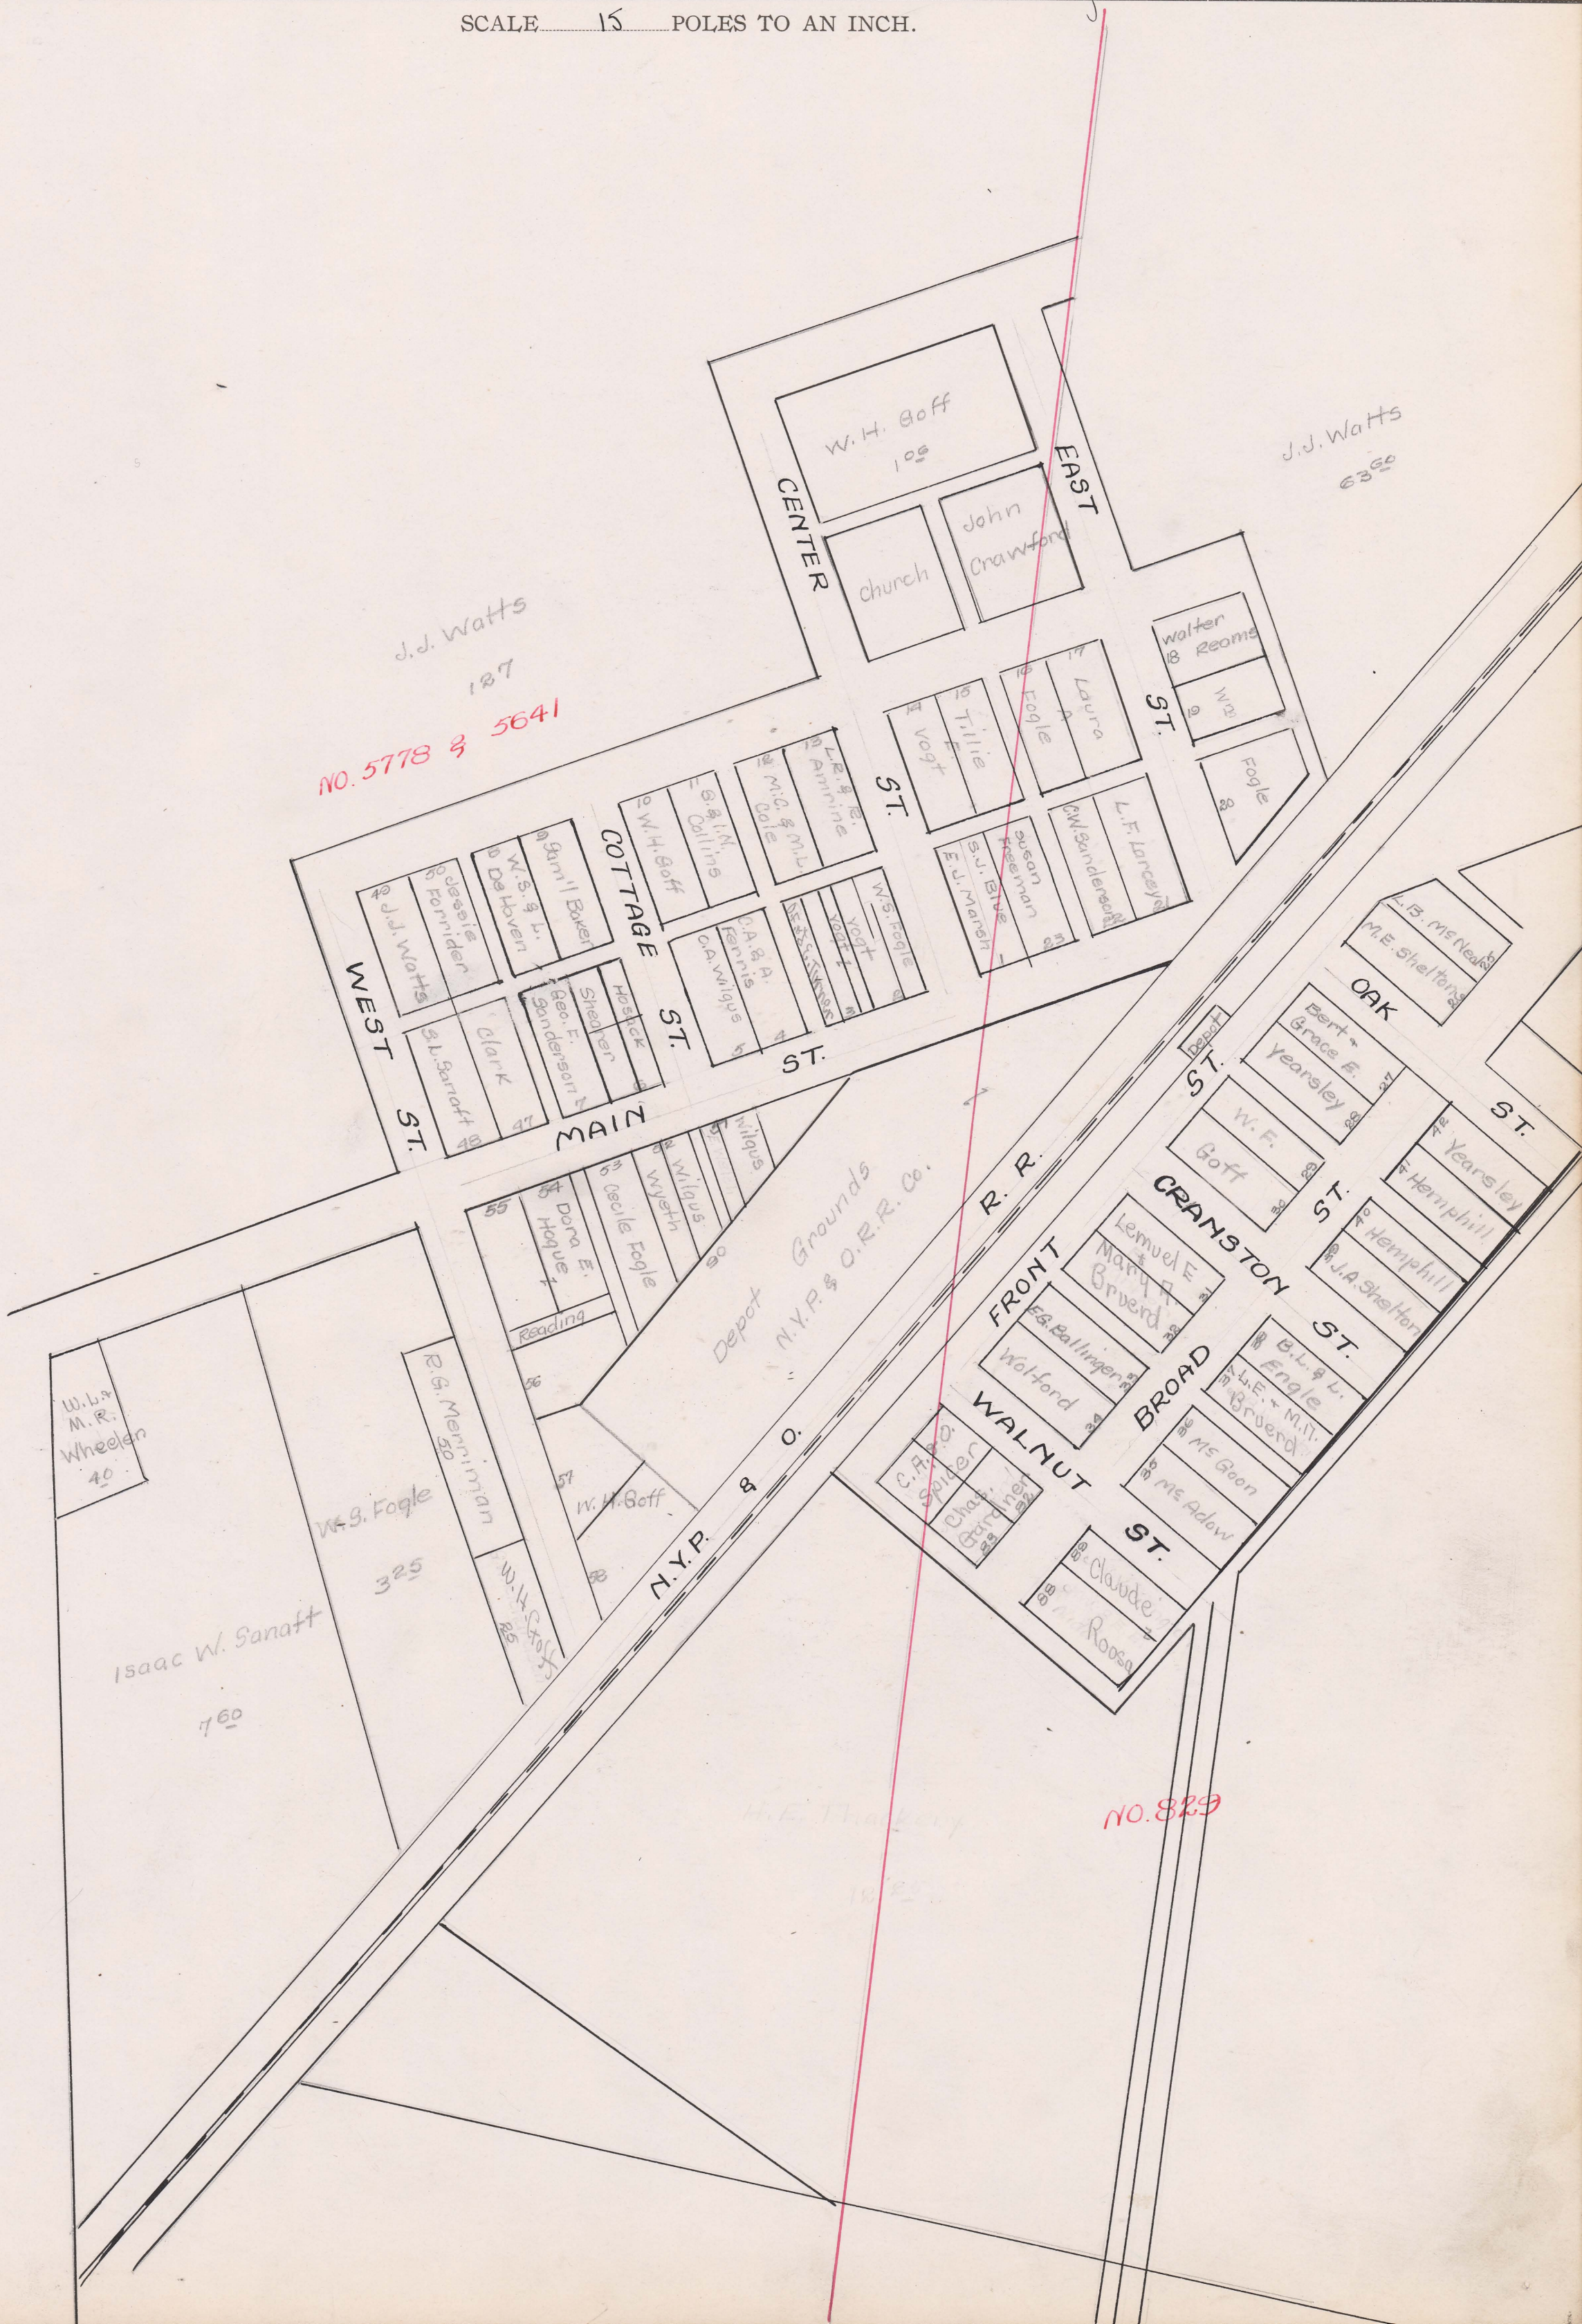


SURVEY No. _____

TOWN OF _____

Broadway

SCALE 15 POLES TO AN INCH.

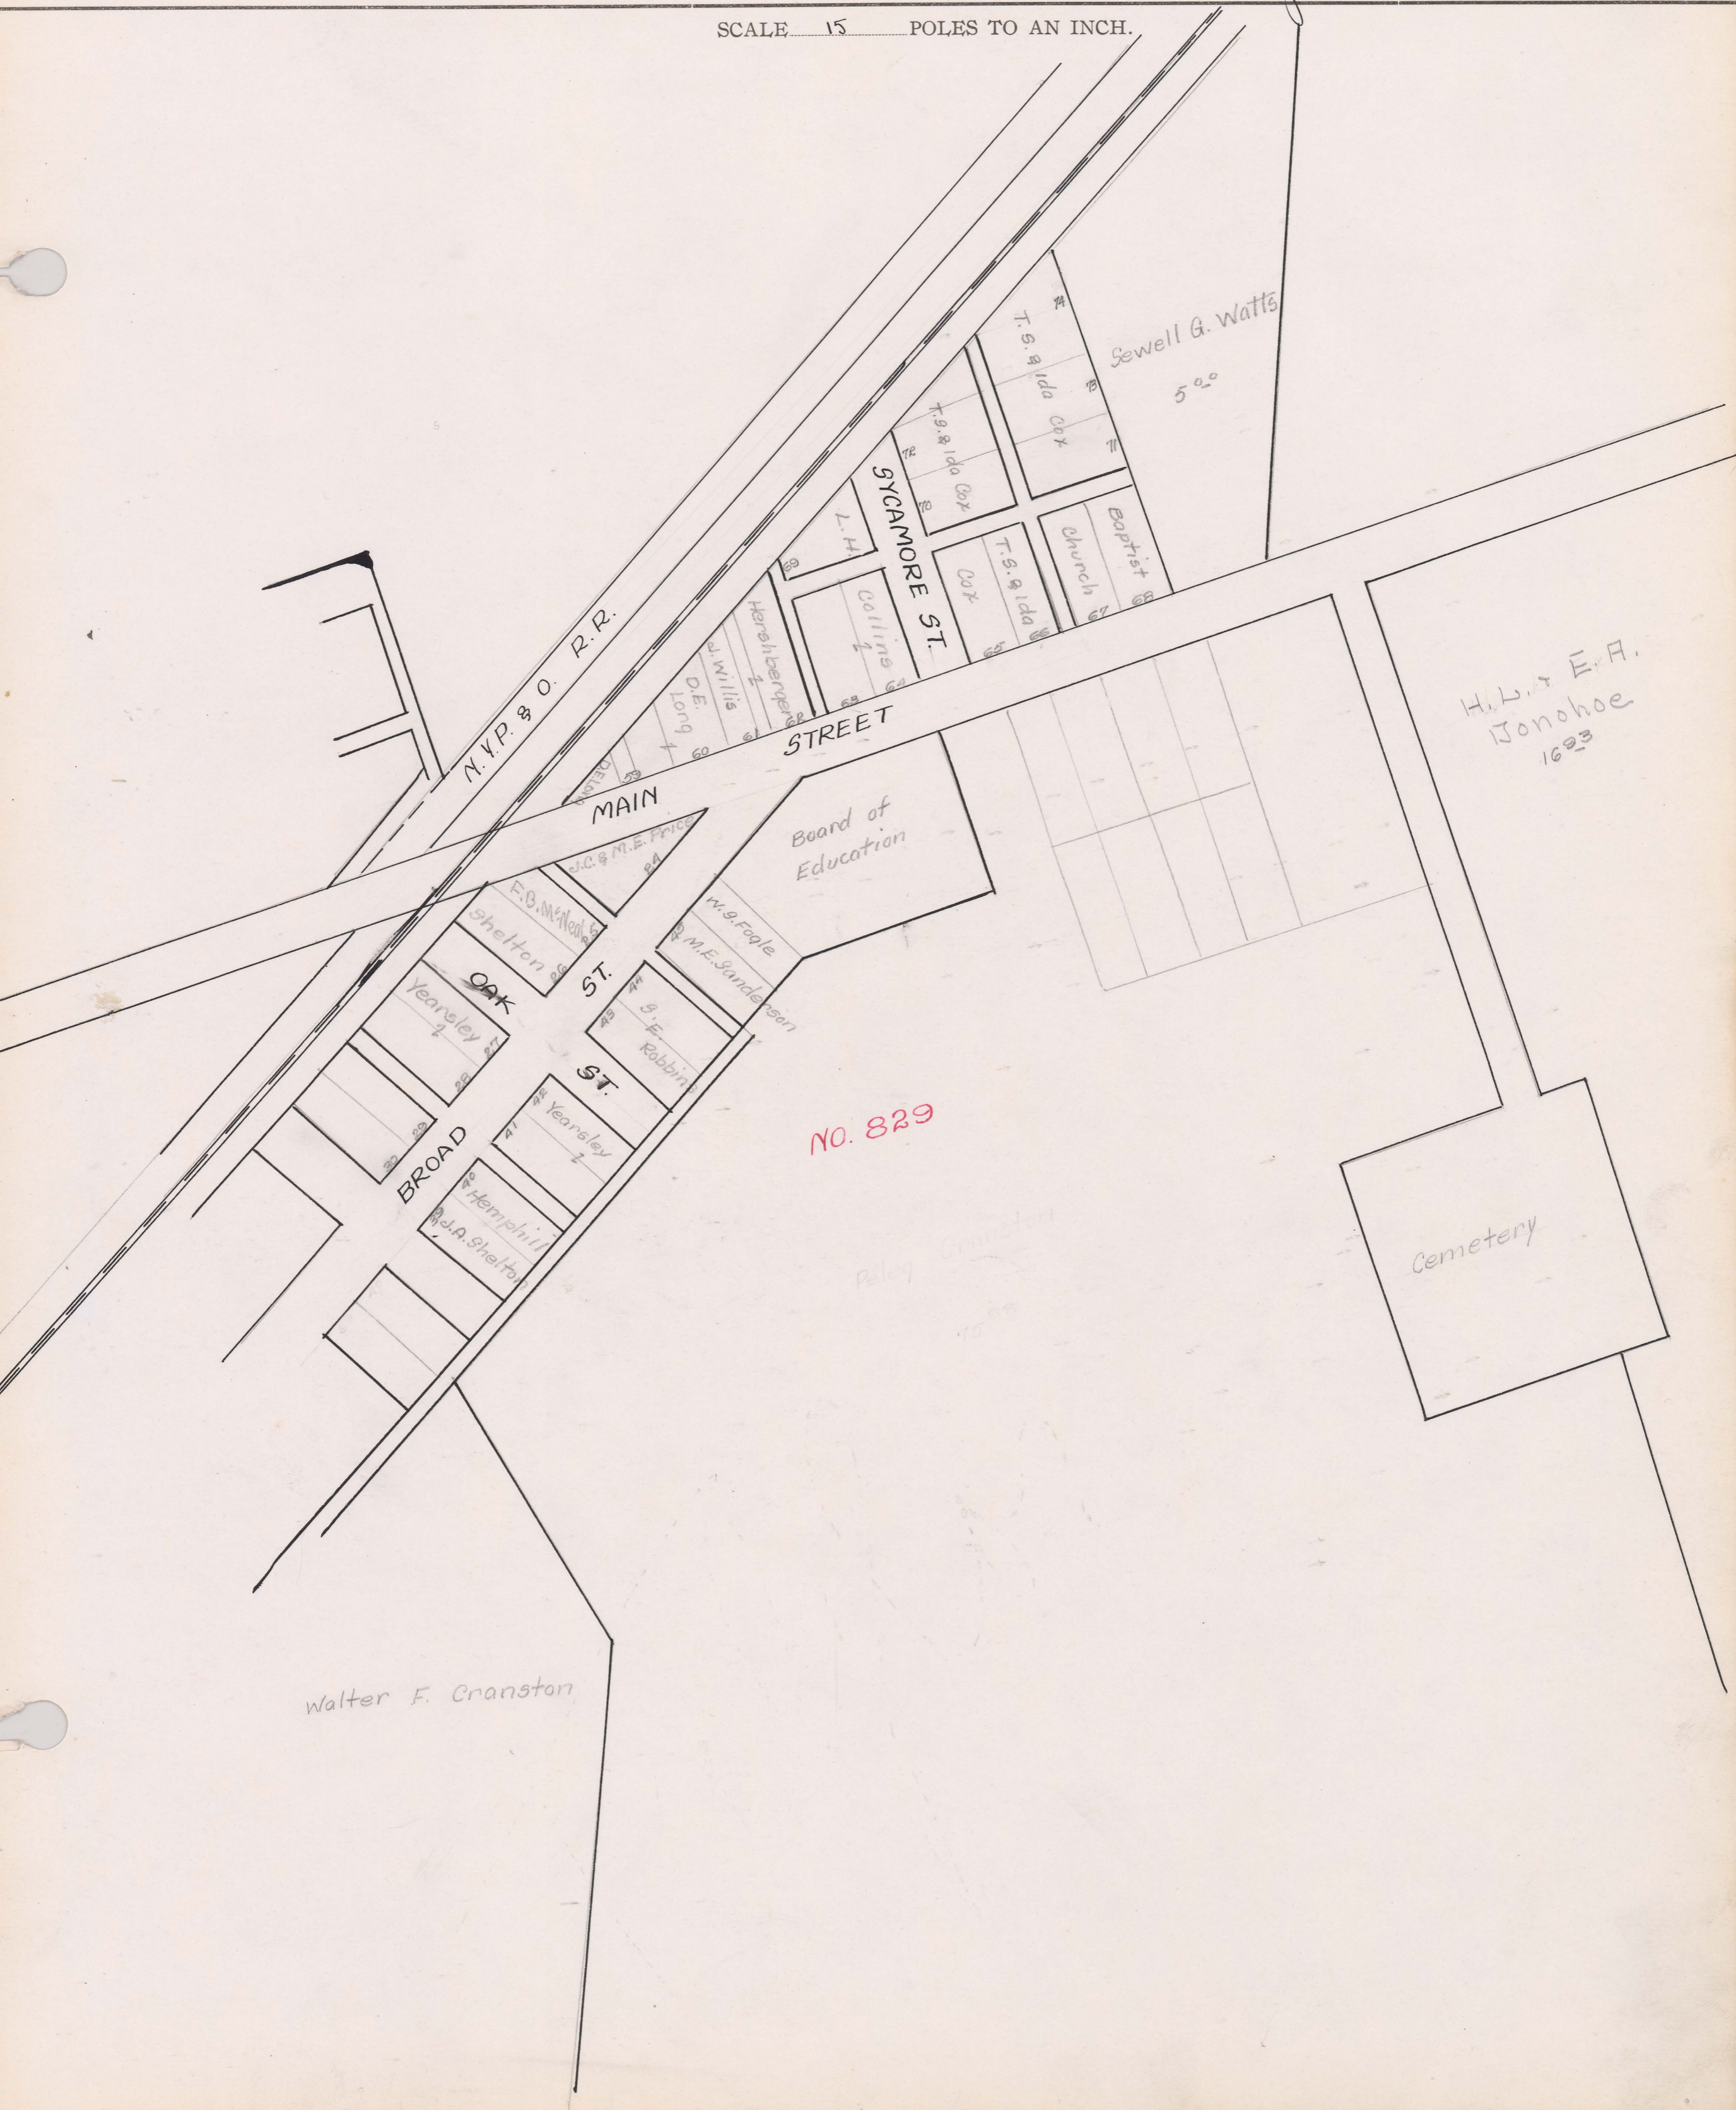

Sewell G. Watts
5⁰⁰

H.L. & E.A.
Donohoe
16⁰⁰

Board of
Education

Cemetery

NO. 829

Walter F. Cranston

N.Y.P. & O. R.R.

MAIN
STREET


GYCAMORE ST.

BROAD

OAK

ST.

ST.

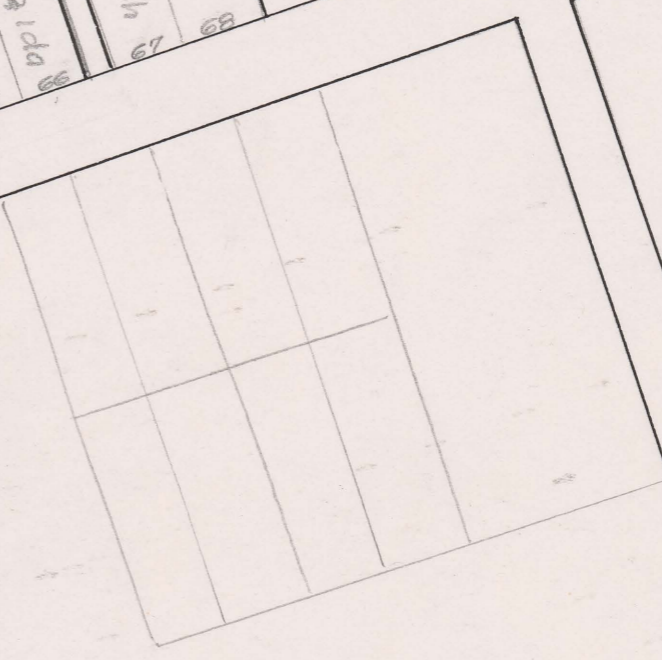

Paley Cemetery
75⁰⁰

T.S. & Ida Cox
T.S. & Ida Cox
T.S. & Ida Cox
Church
Baptist

L.H. Collins
Hershey
J. Willis
O.E. Long

E.O. McNeal
Shelton

W.S. Foote
M.E. Sanderson

S.F. Robbins

Yearsley

Hemphill
J.A. Shelton