



James William Raymond, Sr.  
Scale 1 inch = 80 feet

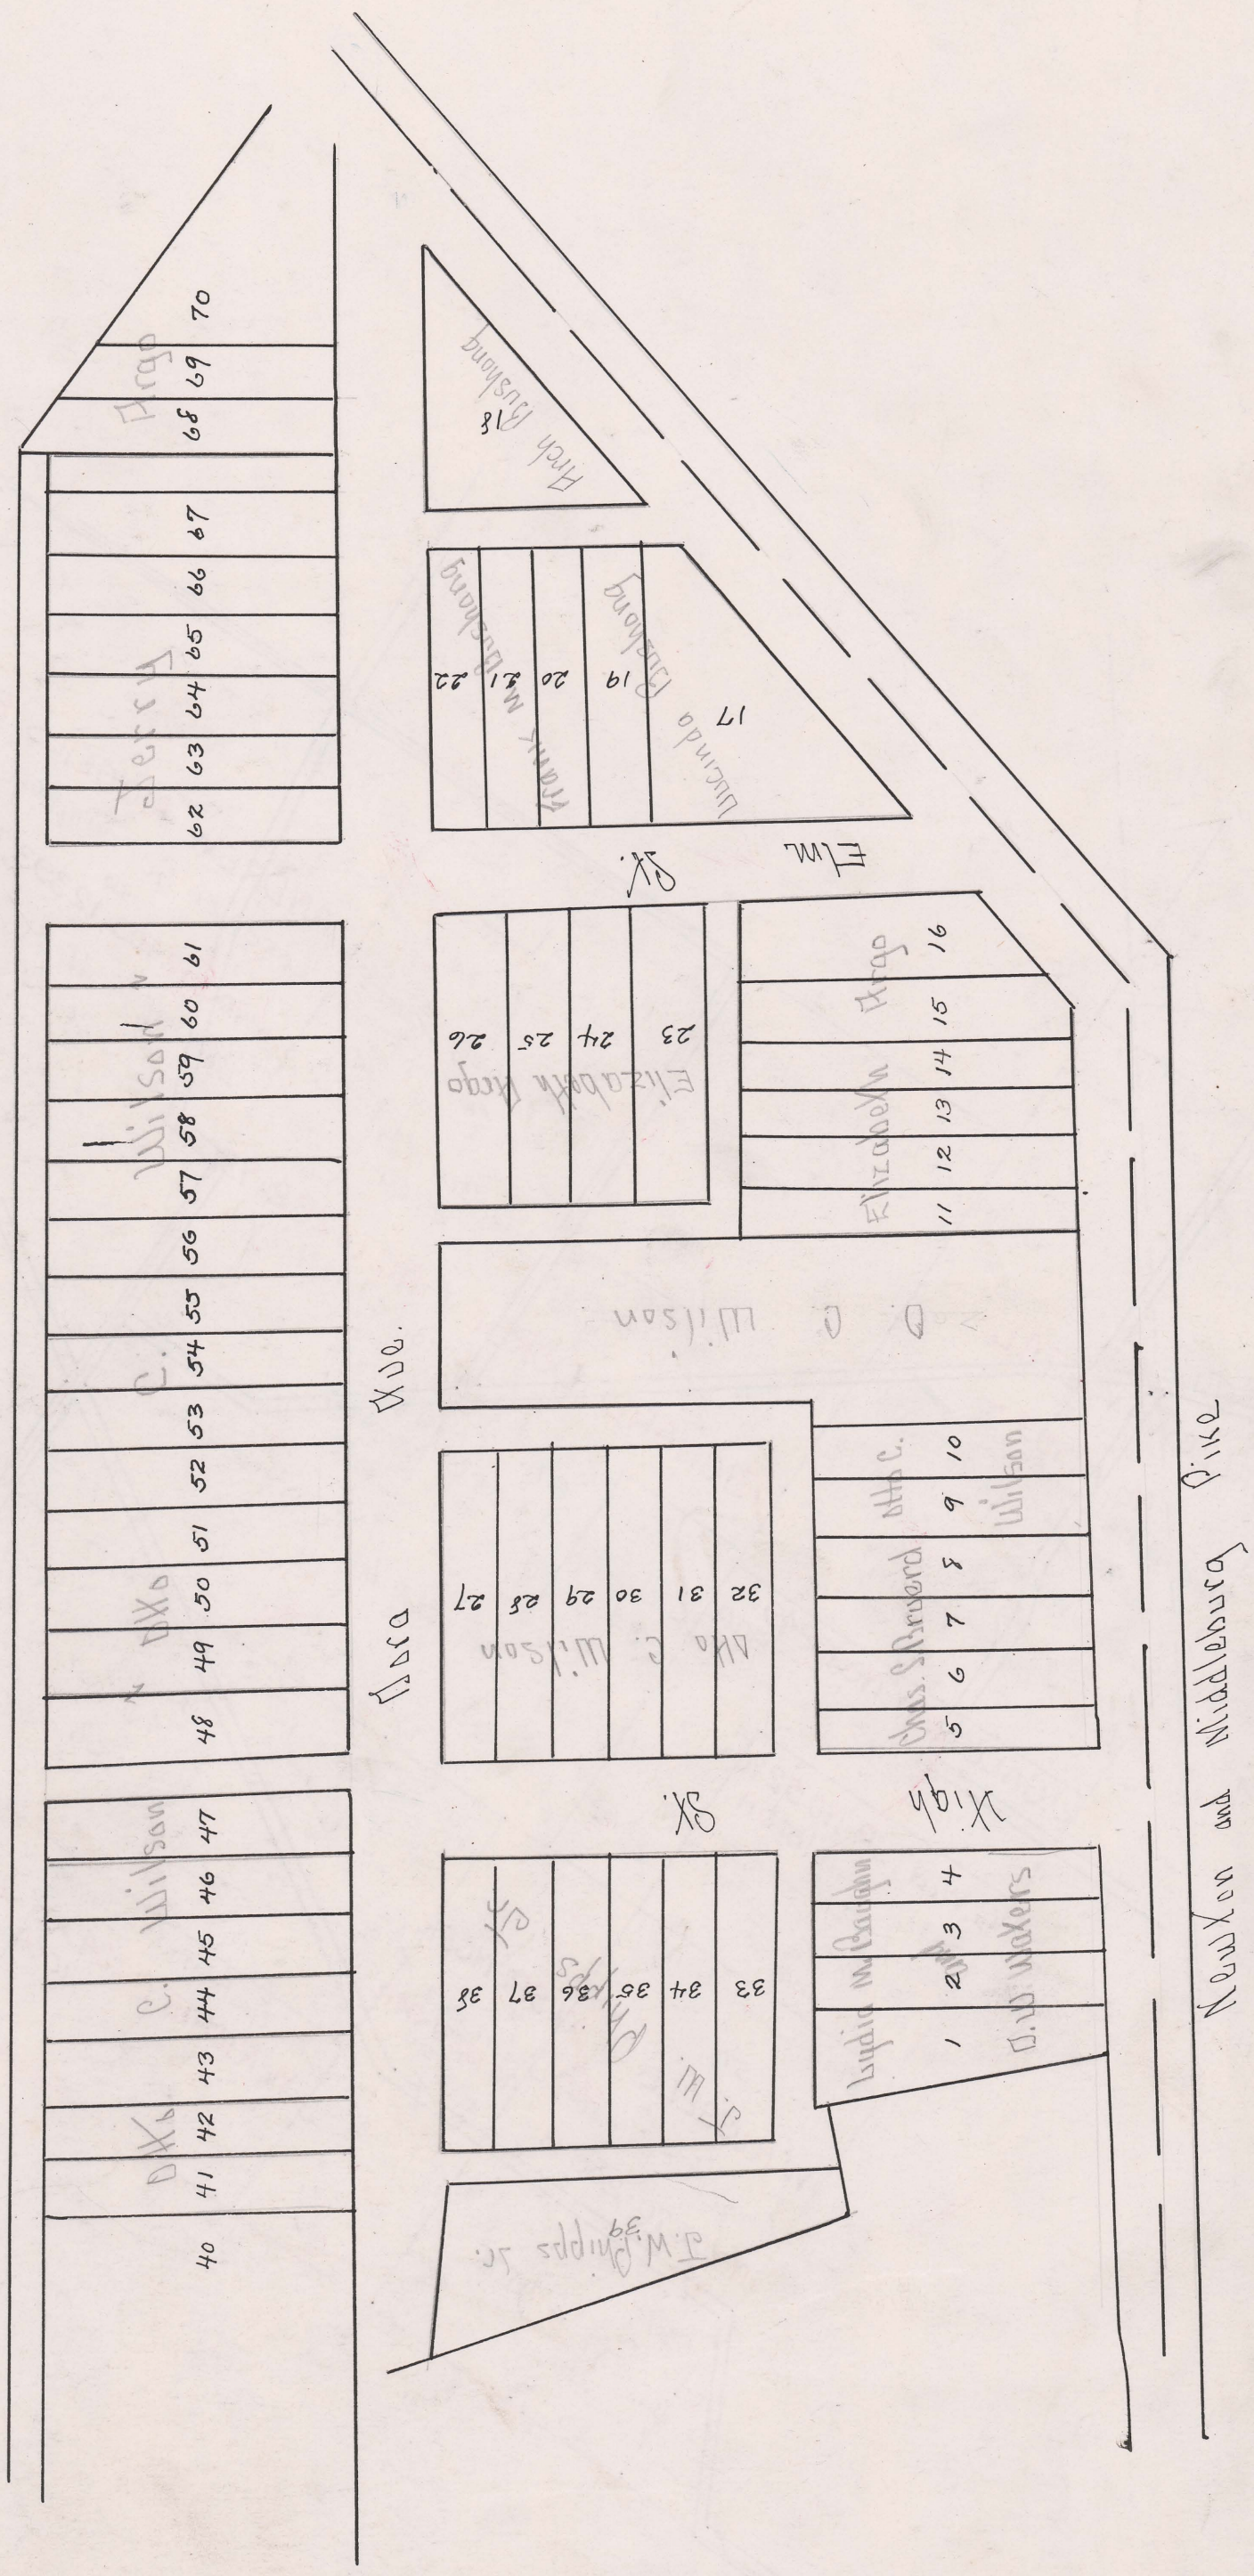

SCALE 10 POLES TO AN INCH.

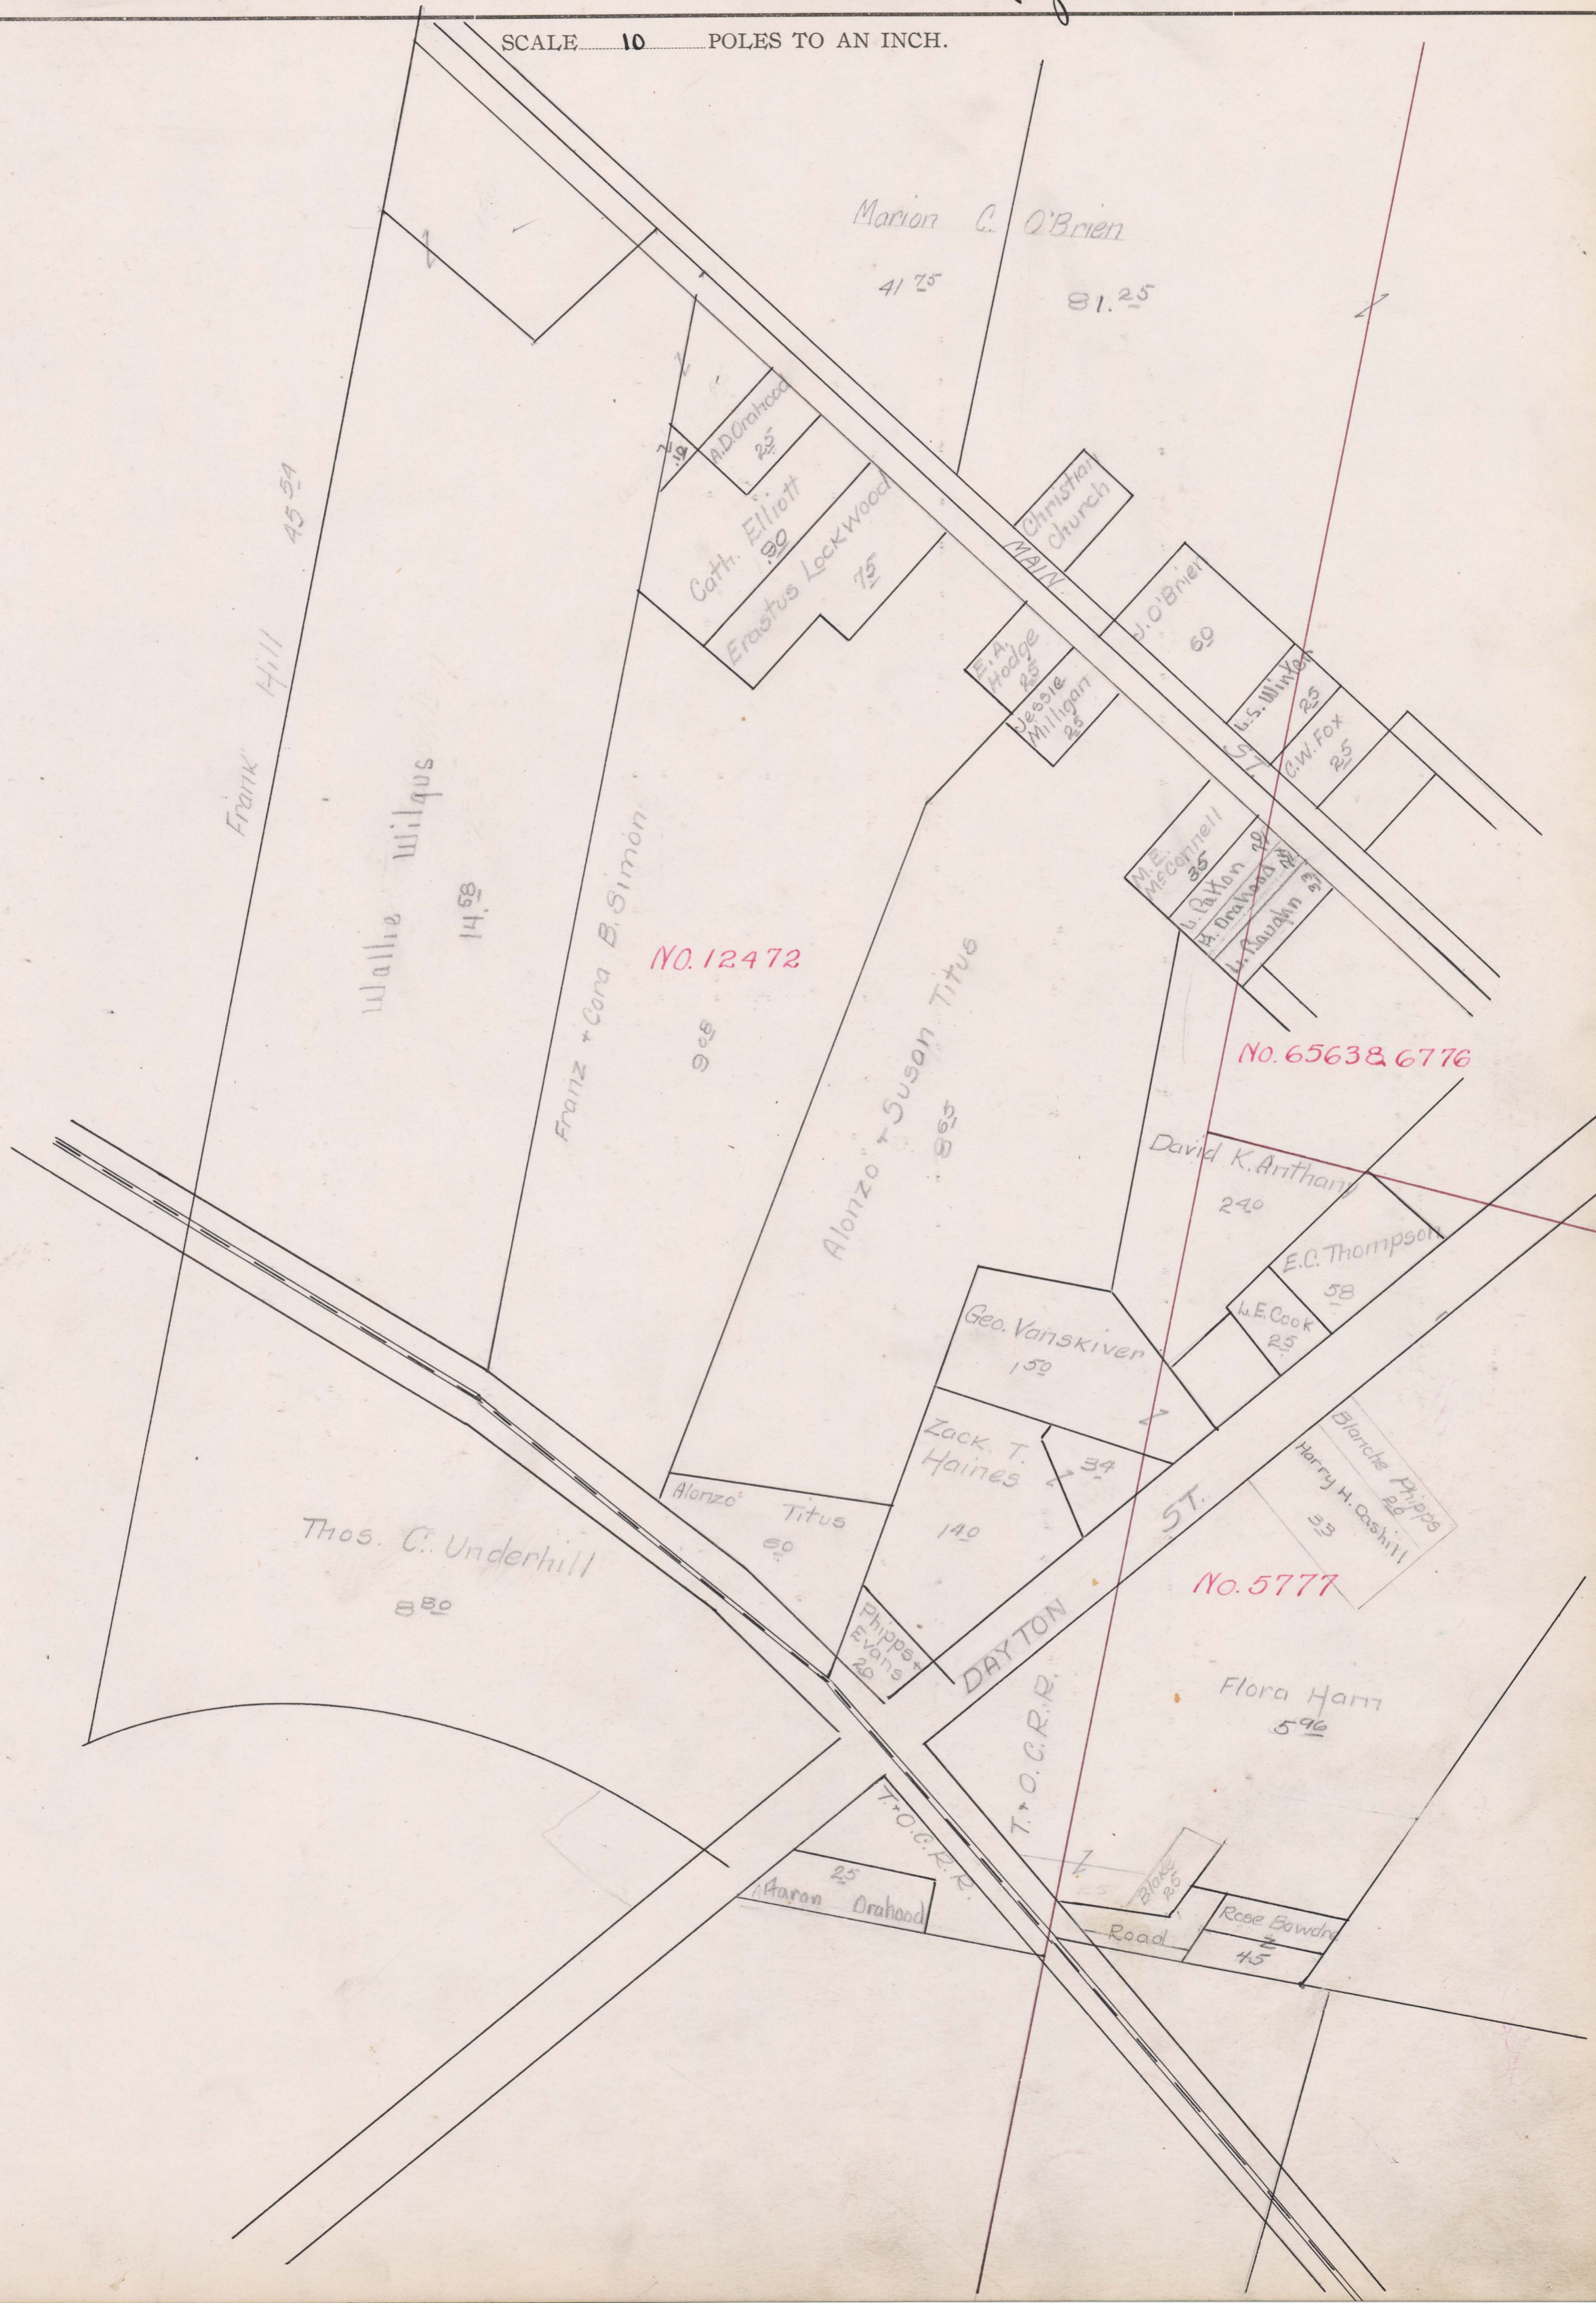

SURVEY No.

TOWN OF

Raymond

SCALE 10 POLES TO AN INCH.



Mary C. O'Brien

Geo. H. & Sarah Reeder  
1329

NO. 6563 • 6776

E.B. Roberts  
296

Simon Hall  
54

B.R. & E. Sudduth  
90

G.E. Sudduth  
25

225

Cemetery

RAYMOND ST.  
W. Dawson

Lillo  
45

F. Forsythe  
92

DAYTON

MAIN

ALLEY

NO. 5777

Mary Daque  
813

School  
300

Sarah E. Jackson  
900

Porter J. Bowersmith  
300

T.V.C.R.R.

1623