


Section, No. _____ Lot _____

Scale, 40 Rods to an Inch, or 10 Rods to 1-4 Inch.

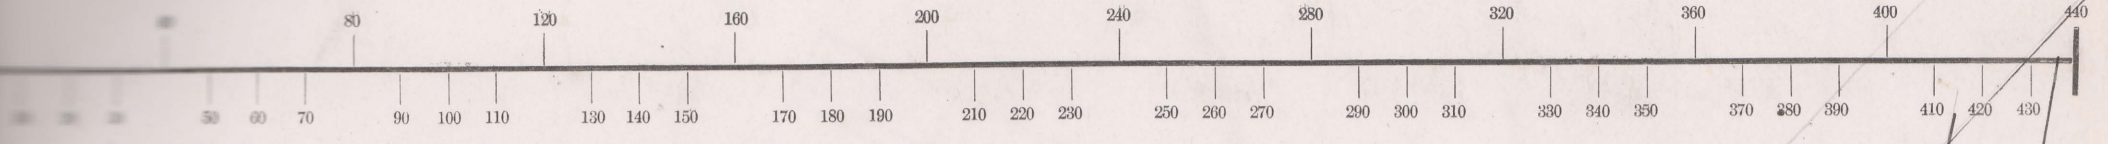

H. T. Mariatti

Corporation

H.T. Hagan

J. S. Trimble


Street

Franklin

W.H. Ferguson
5/4 E

Section, No. _____ Lot _____

Scale, 40 Rods to an Inch, or 10 Rods to 1-4 Inch.

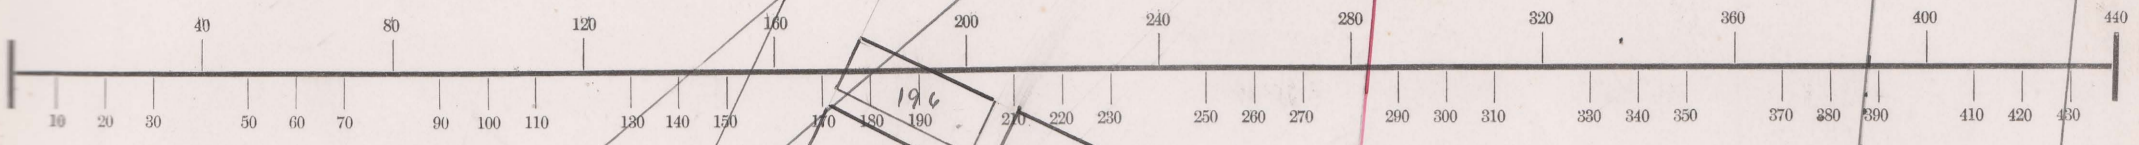



A & C W Railway





Clinton Street
Woods

9 1/2



John & Wm Beatty
15-9

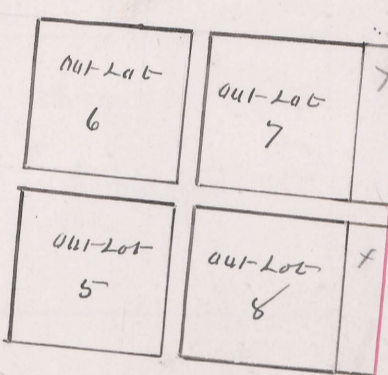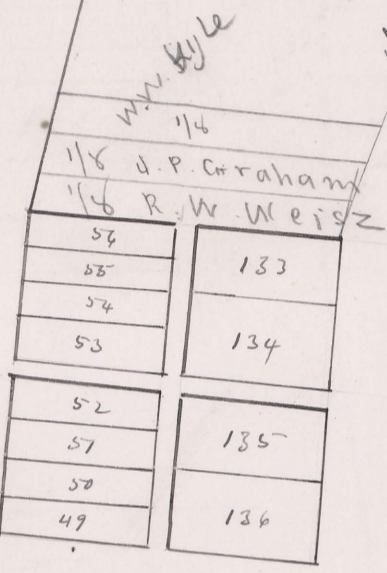



E. B. Hubbard
4/5 + 1/5
A J Thomas
5/6 + 1/6

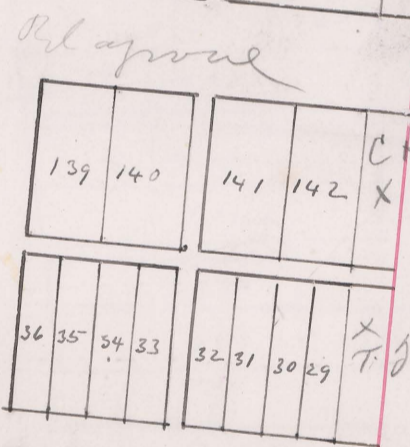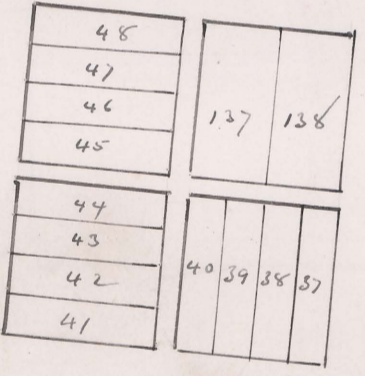

Reliance
Cuffman 5/6 + 1/6
E. Harris
T. J. Wms 5/6 + 1/6
2^a

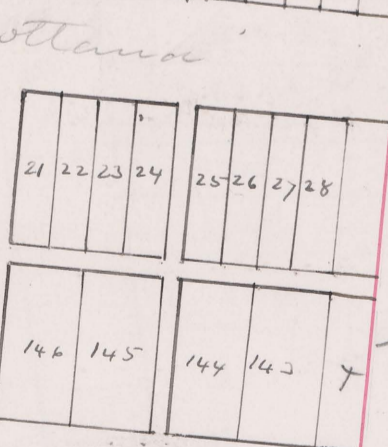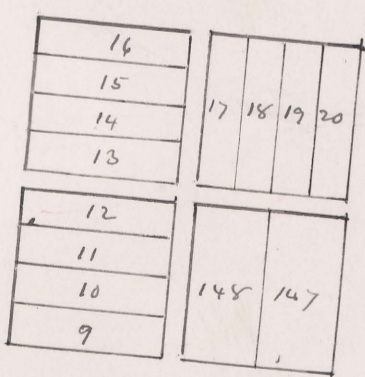


Standa
Clyde L. Moore
T. H. Moore 5/6 + 1/6
13/4^a

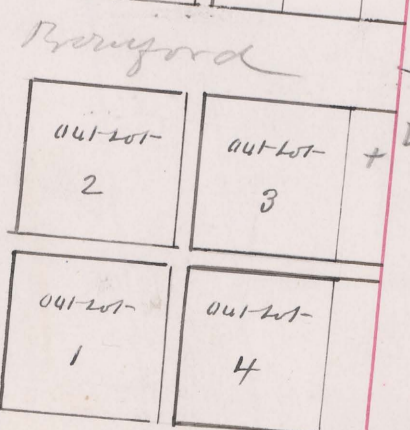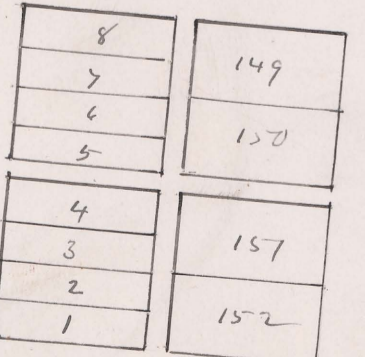

Pringford
2
Miss Bevette 5/6 + 1/6

Union School Lot
Joshua

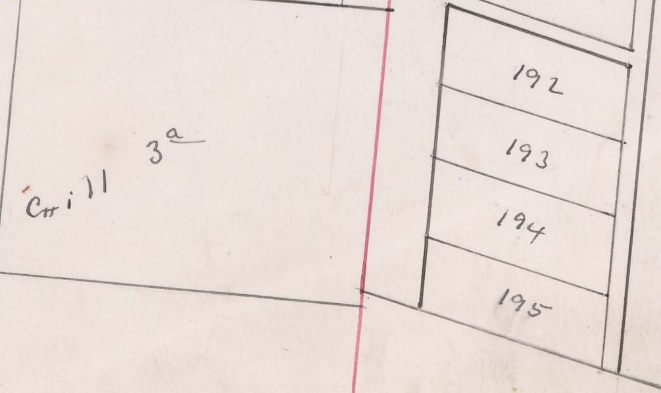

3^a
Crill

Section, No. _____ Lot _____

Scale, 40 Rods to an Inch, or 10 Rods to 1-4 Inch.

