

RICHWOOD
CLATBOURNE TOWNSHIP

SCALE: 1-INCH=80 FEET


NO. 6307
NO. 7008

NO. 6293



VILLAGE OF RICHWOOD
3.55



RICHWOOD
 CLAIBOURNE TOWNSHIP
 SCALE: 1-INCH=80 FEET

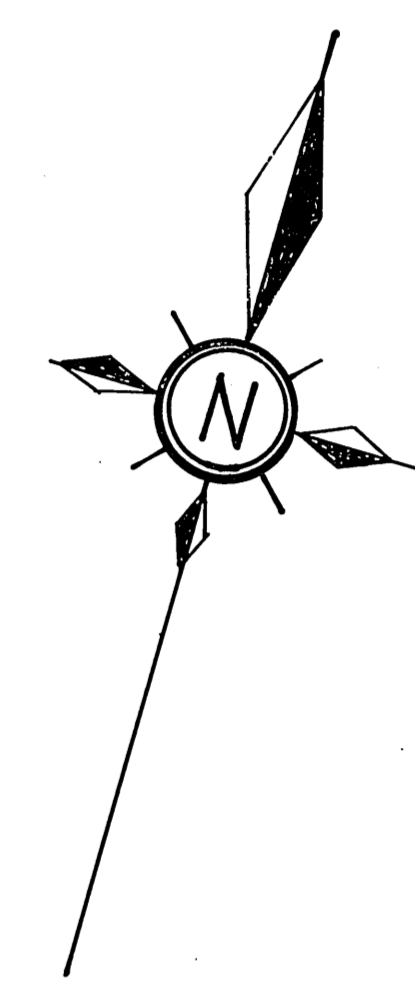


RICHWOOD
 CLAIBOURNE TOWNSHIP
 SCALE: 1 INCH = 60 FEET

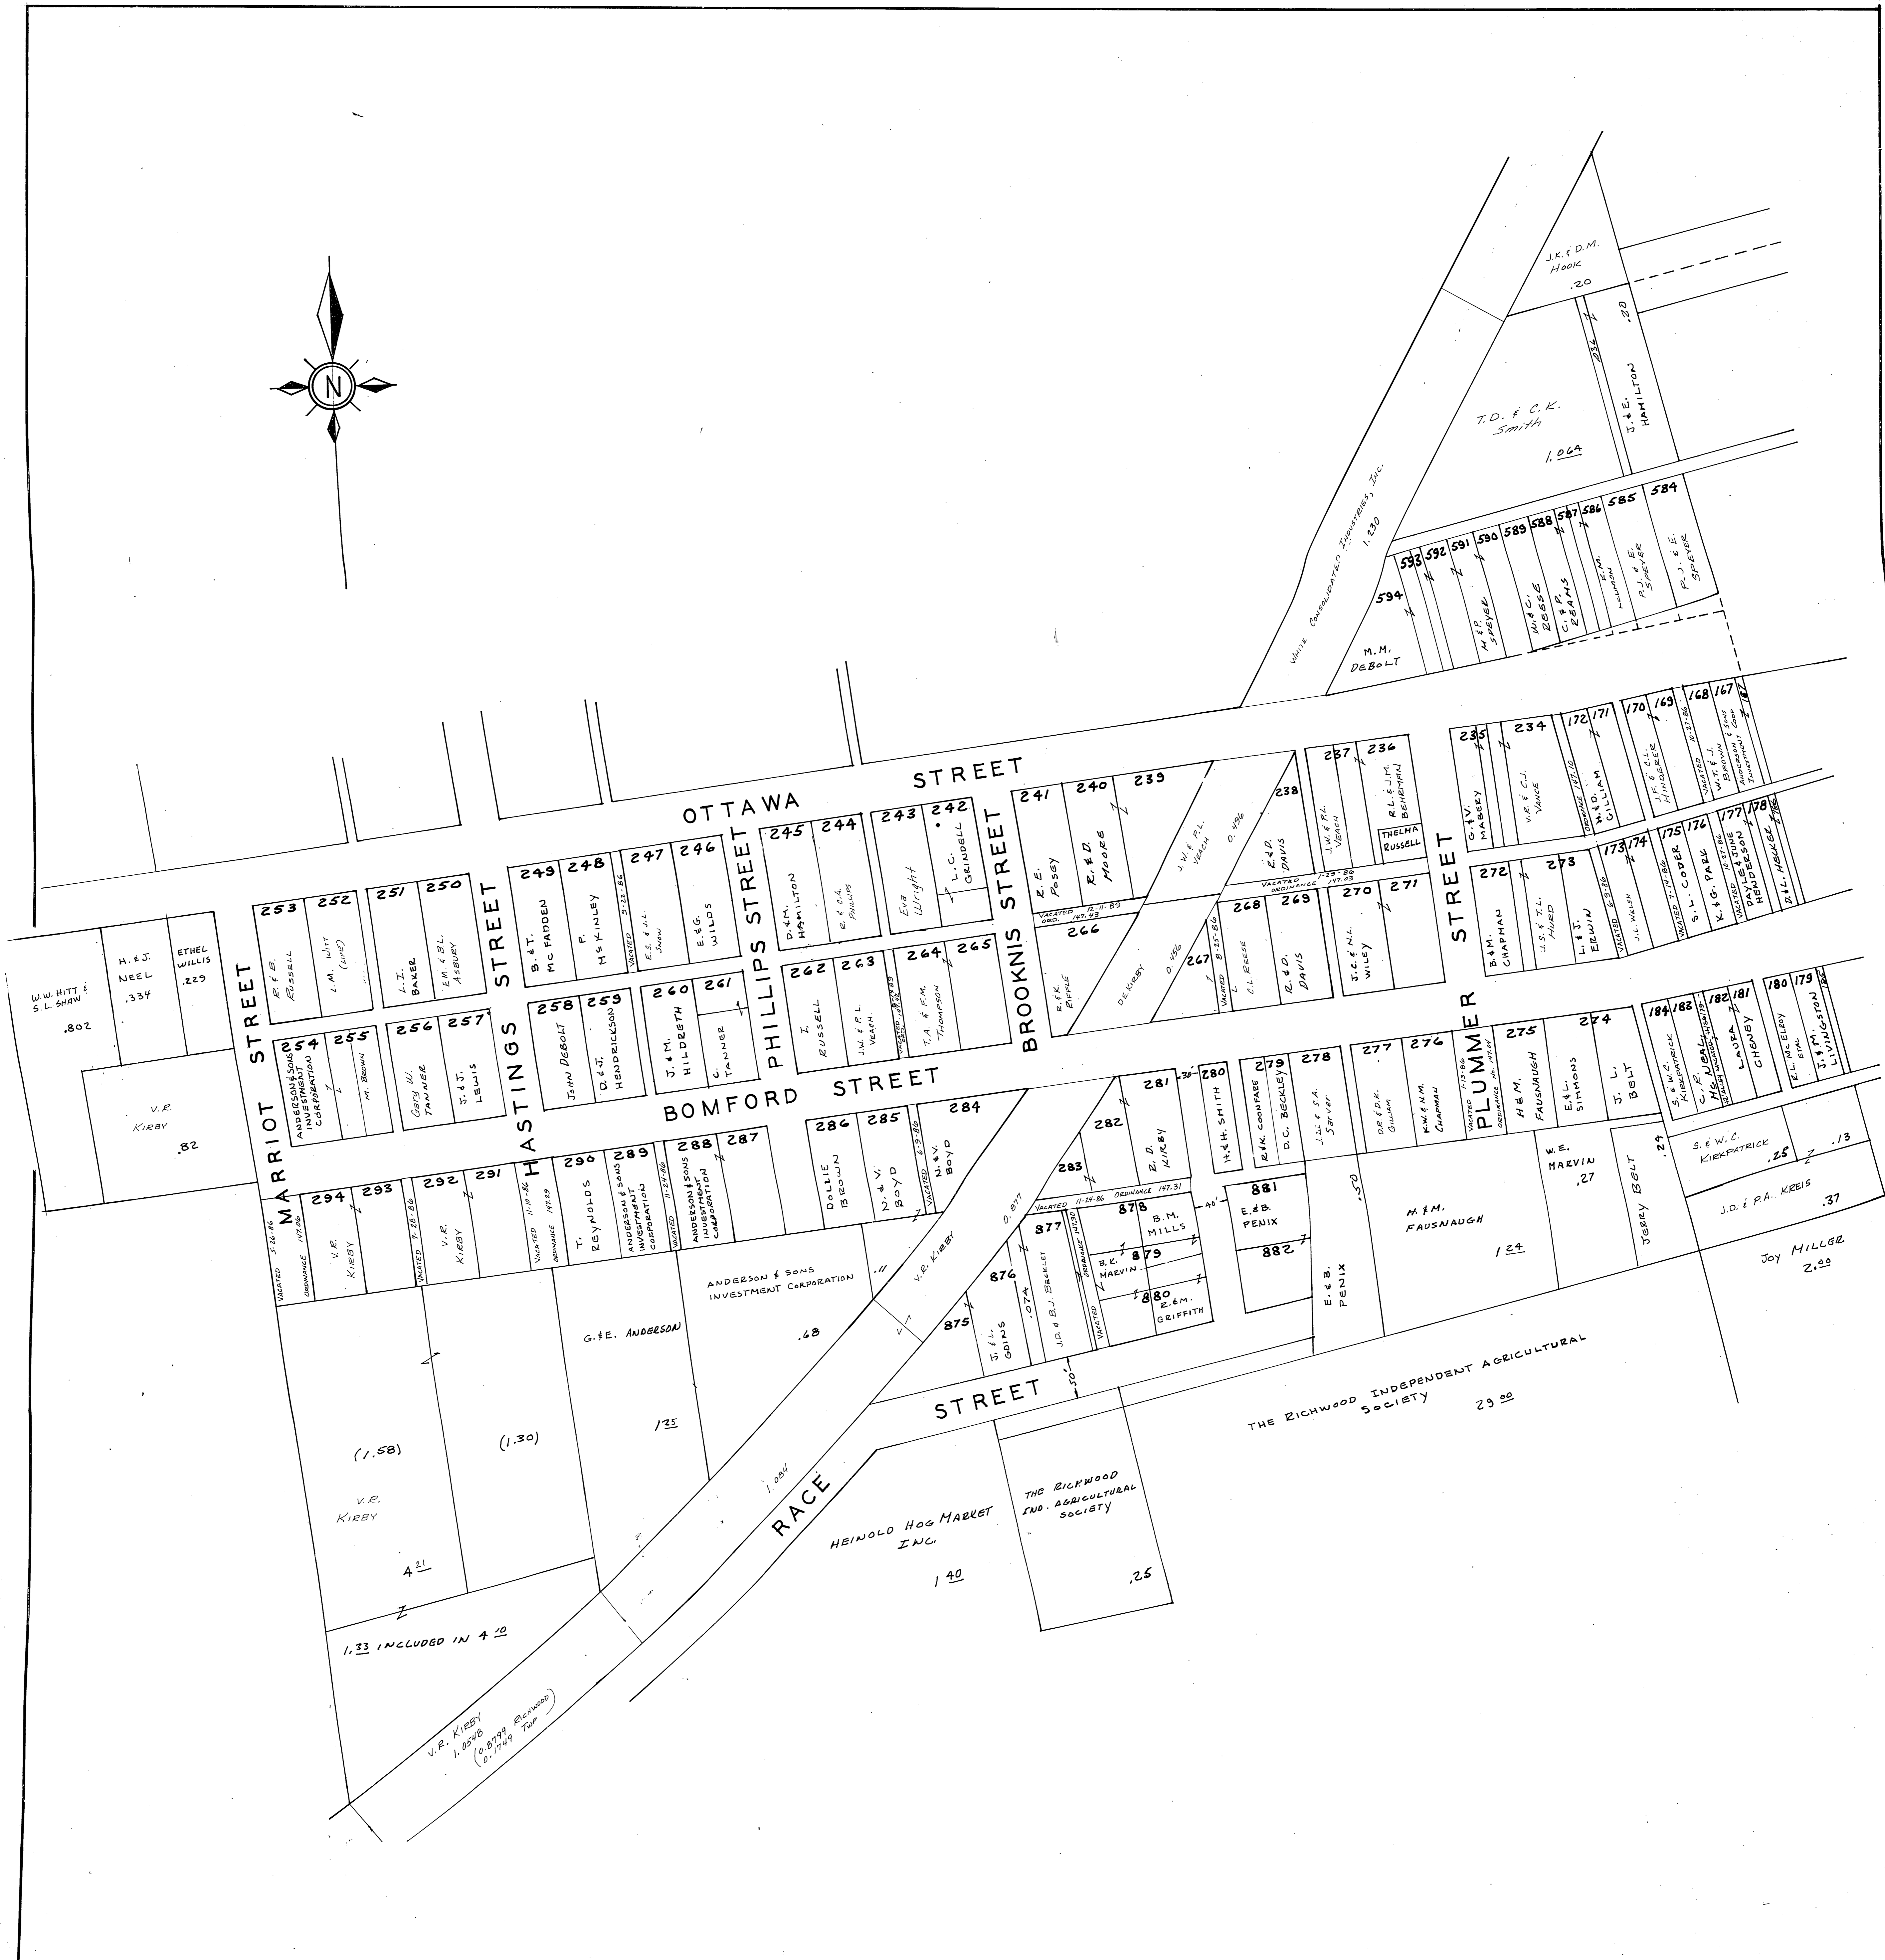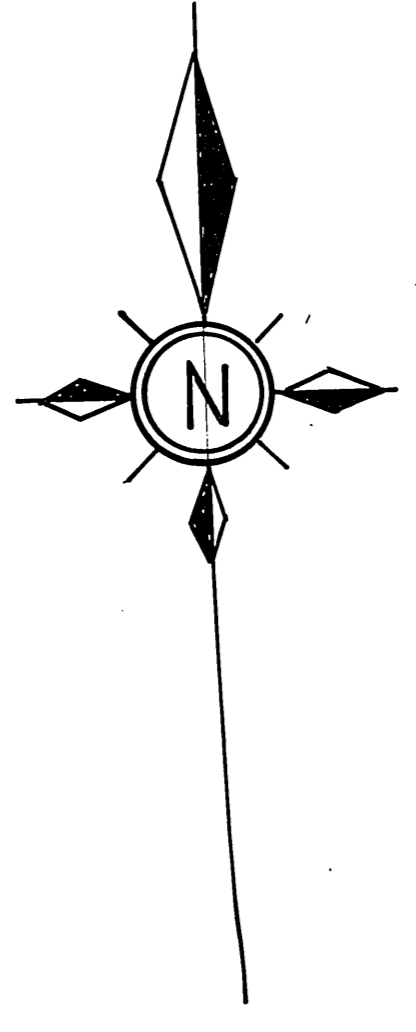

RICHWOOD
CLAIBOURNE TOWNSHIP



SCALE: 1-INCH=80 FEET

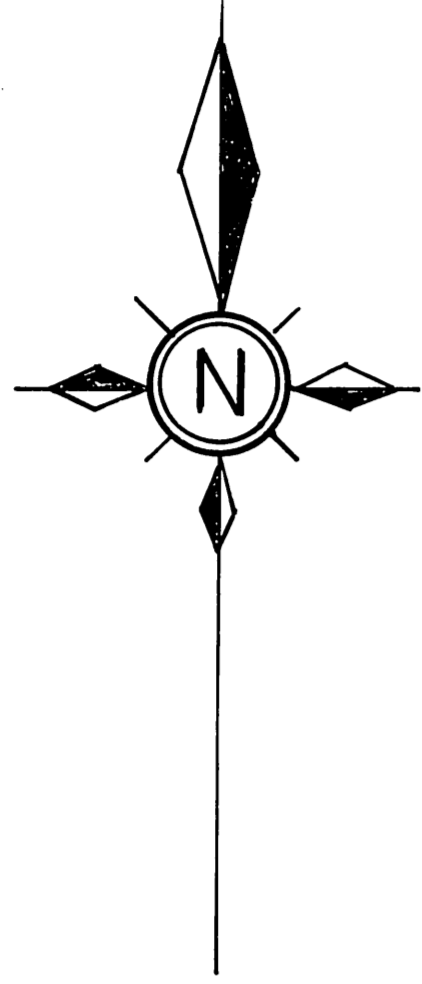

RICHWOOD
CLAIBOURNE TOWNSHIP


SCALE: 1-INCH=8 POLES




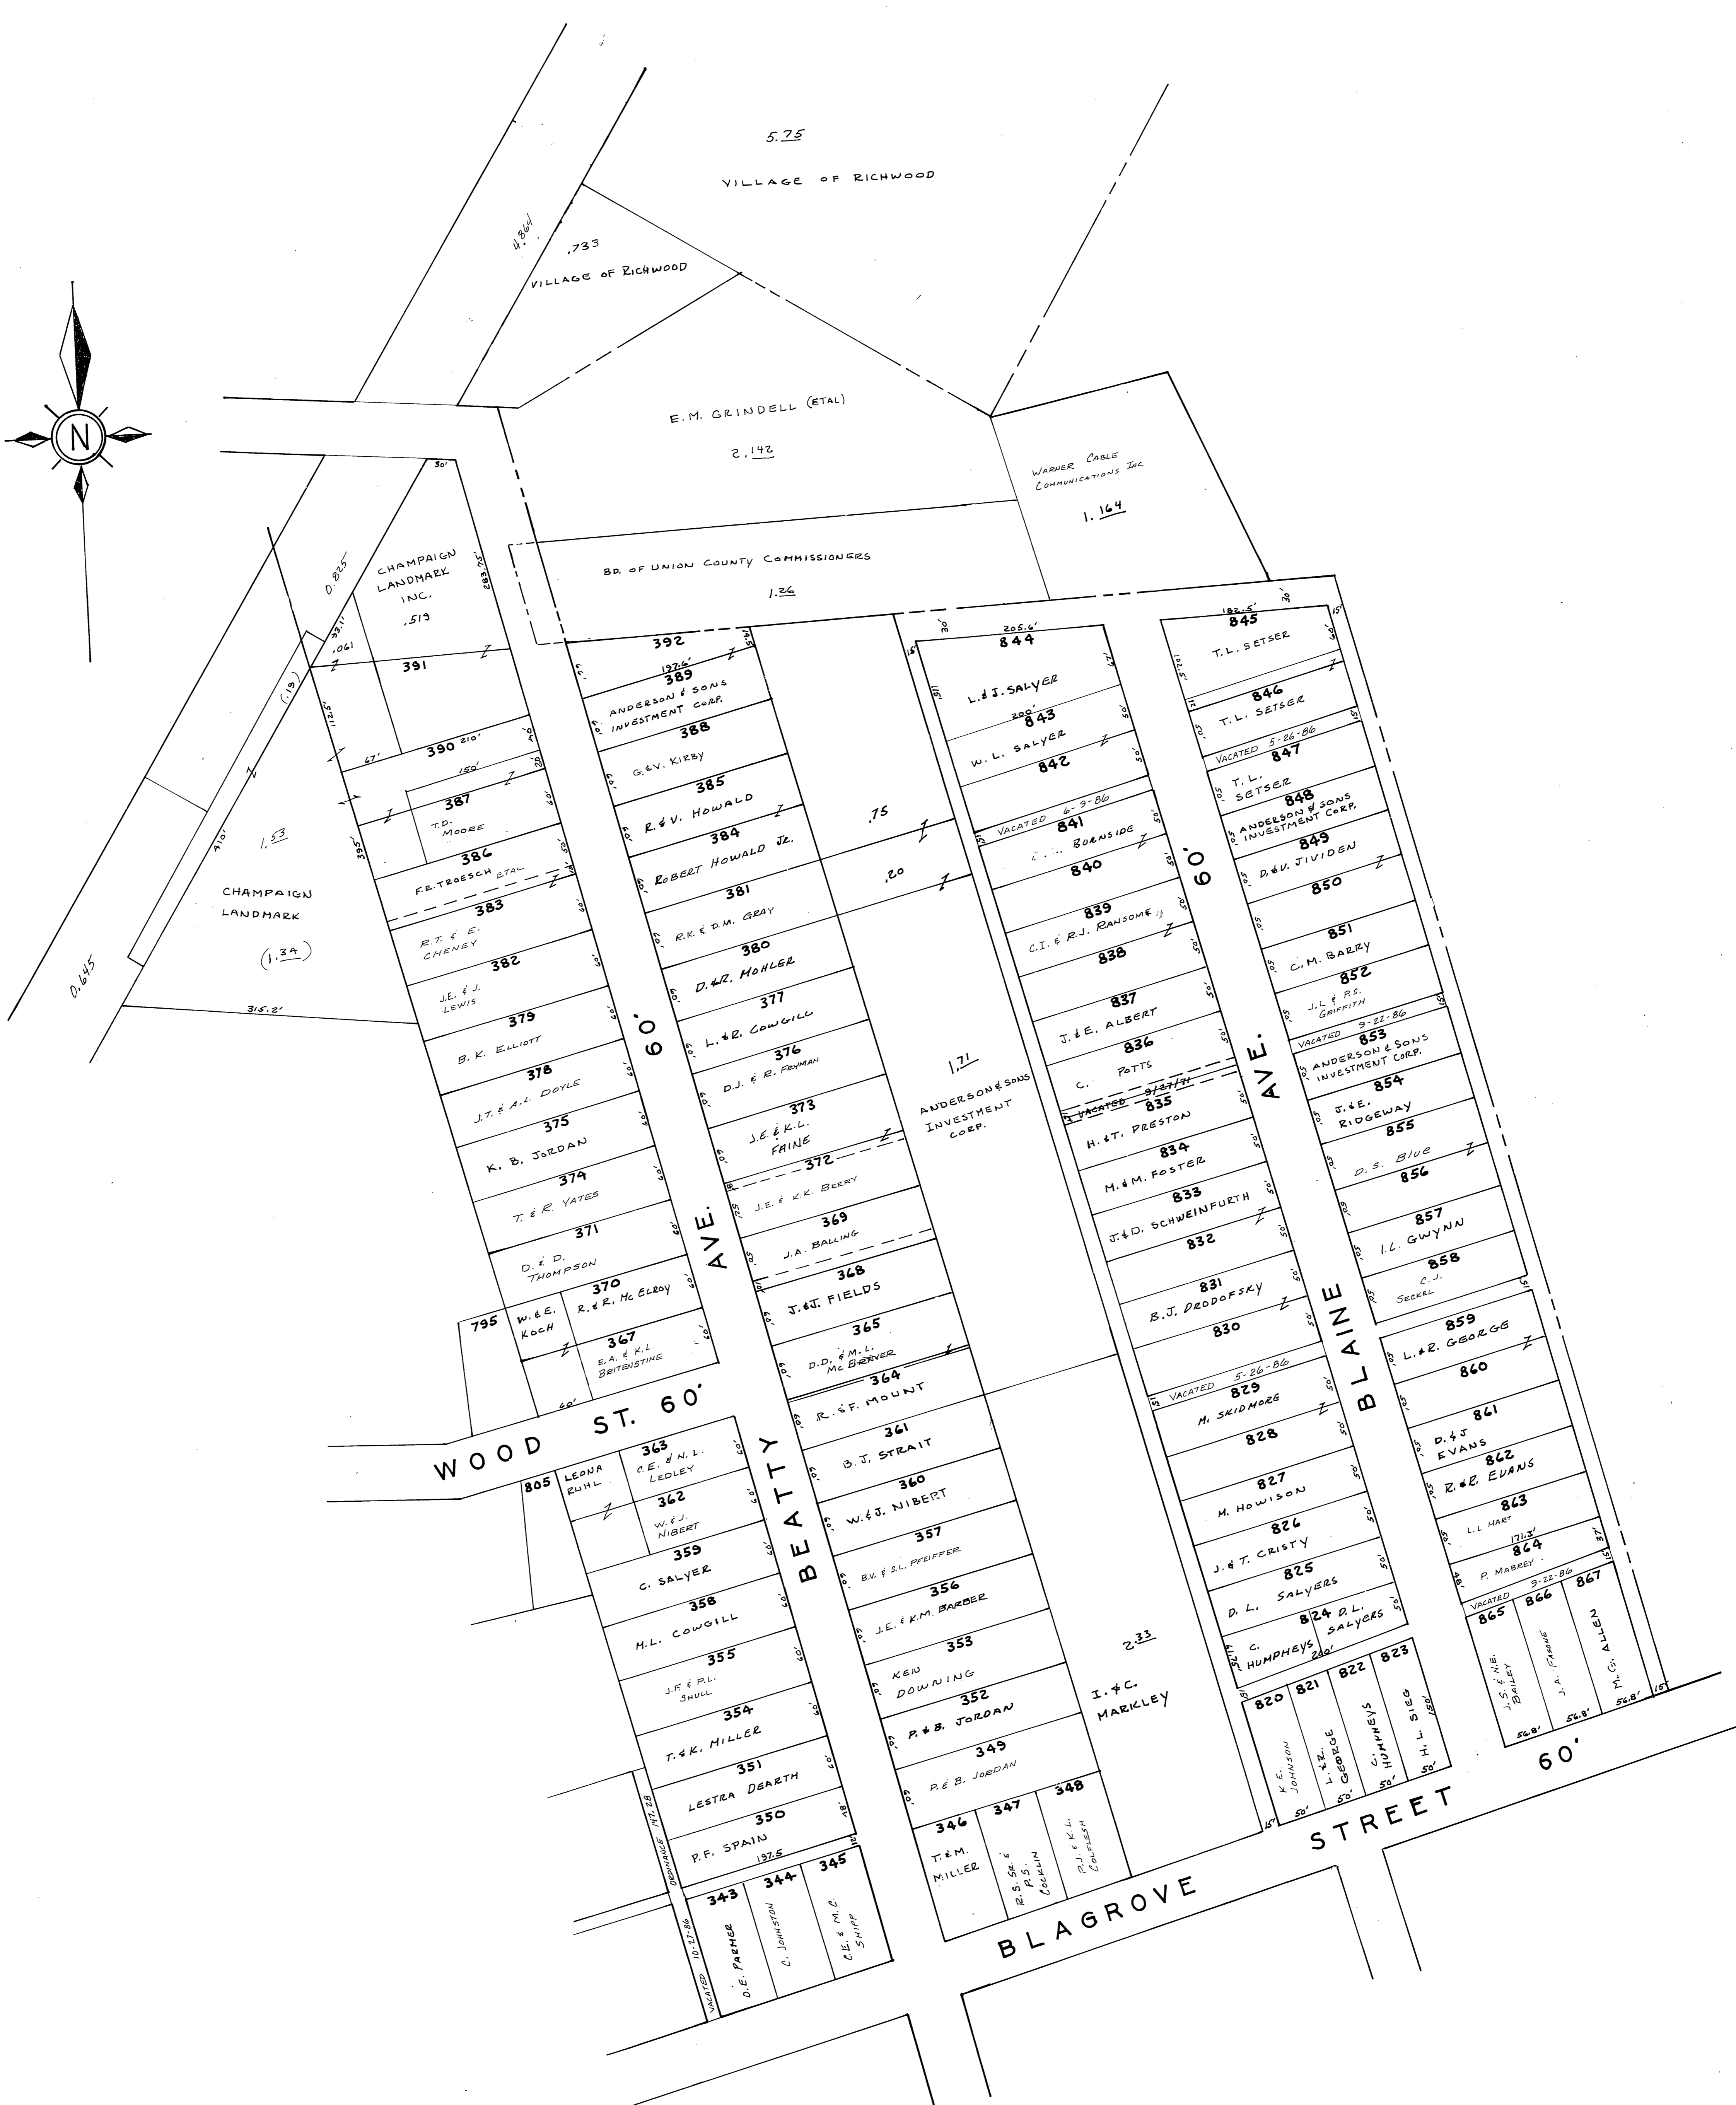
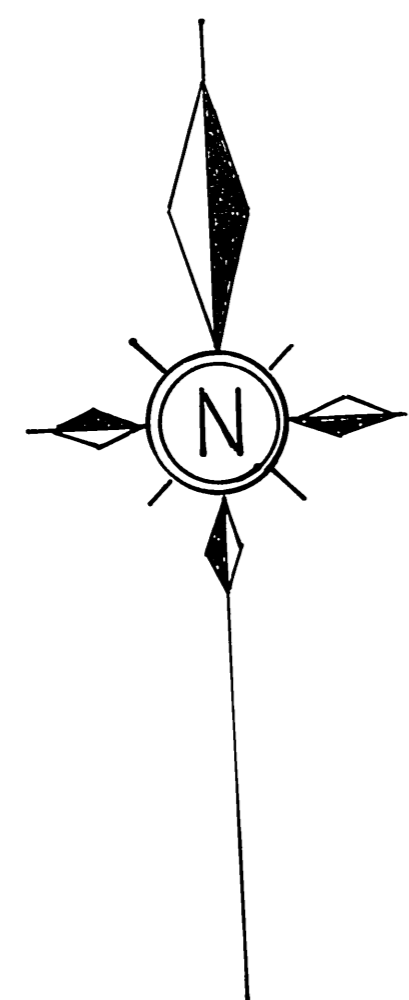


RICHWOOD
CLAIBOURNE TOWNSHIP



SCALE: 1-INCH=80 FEET

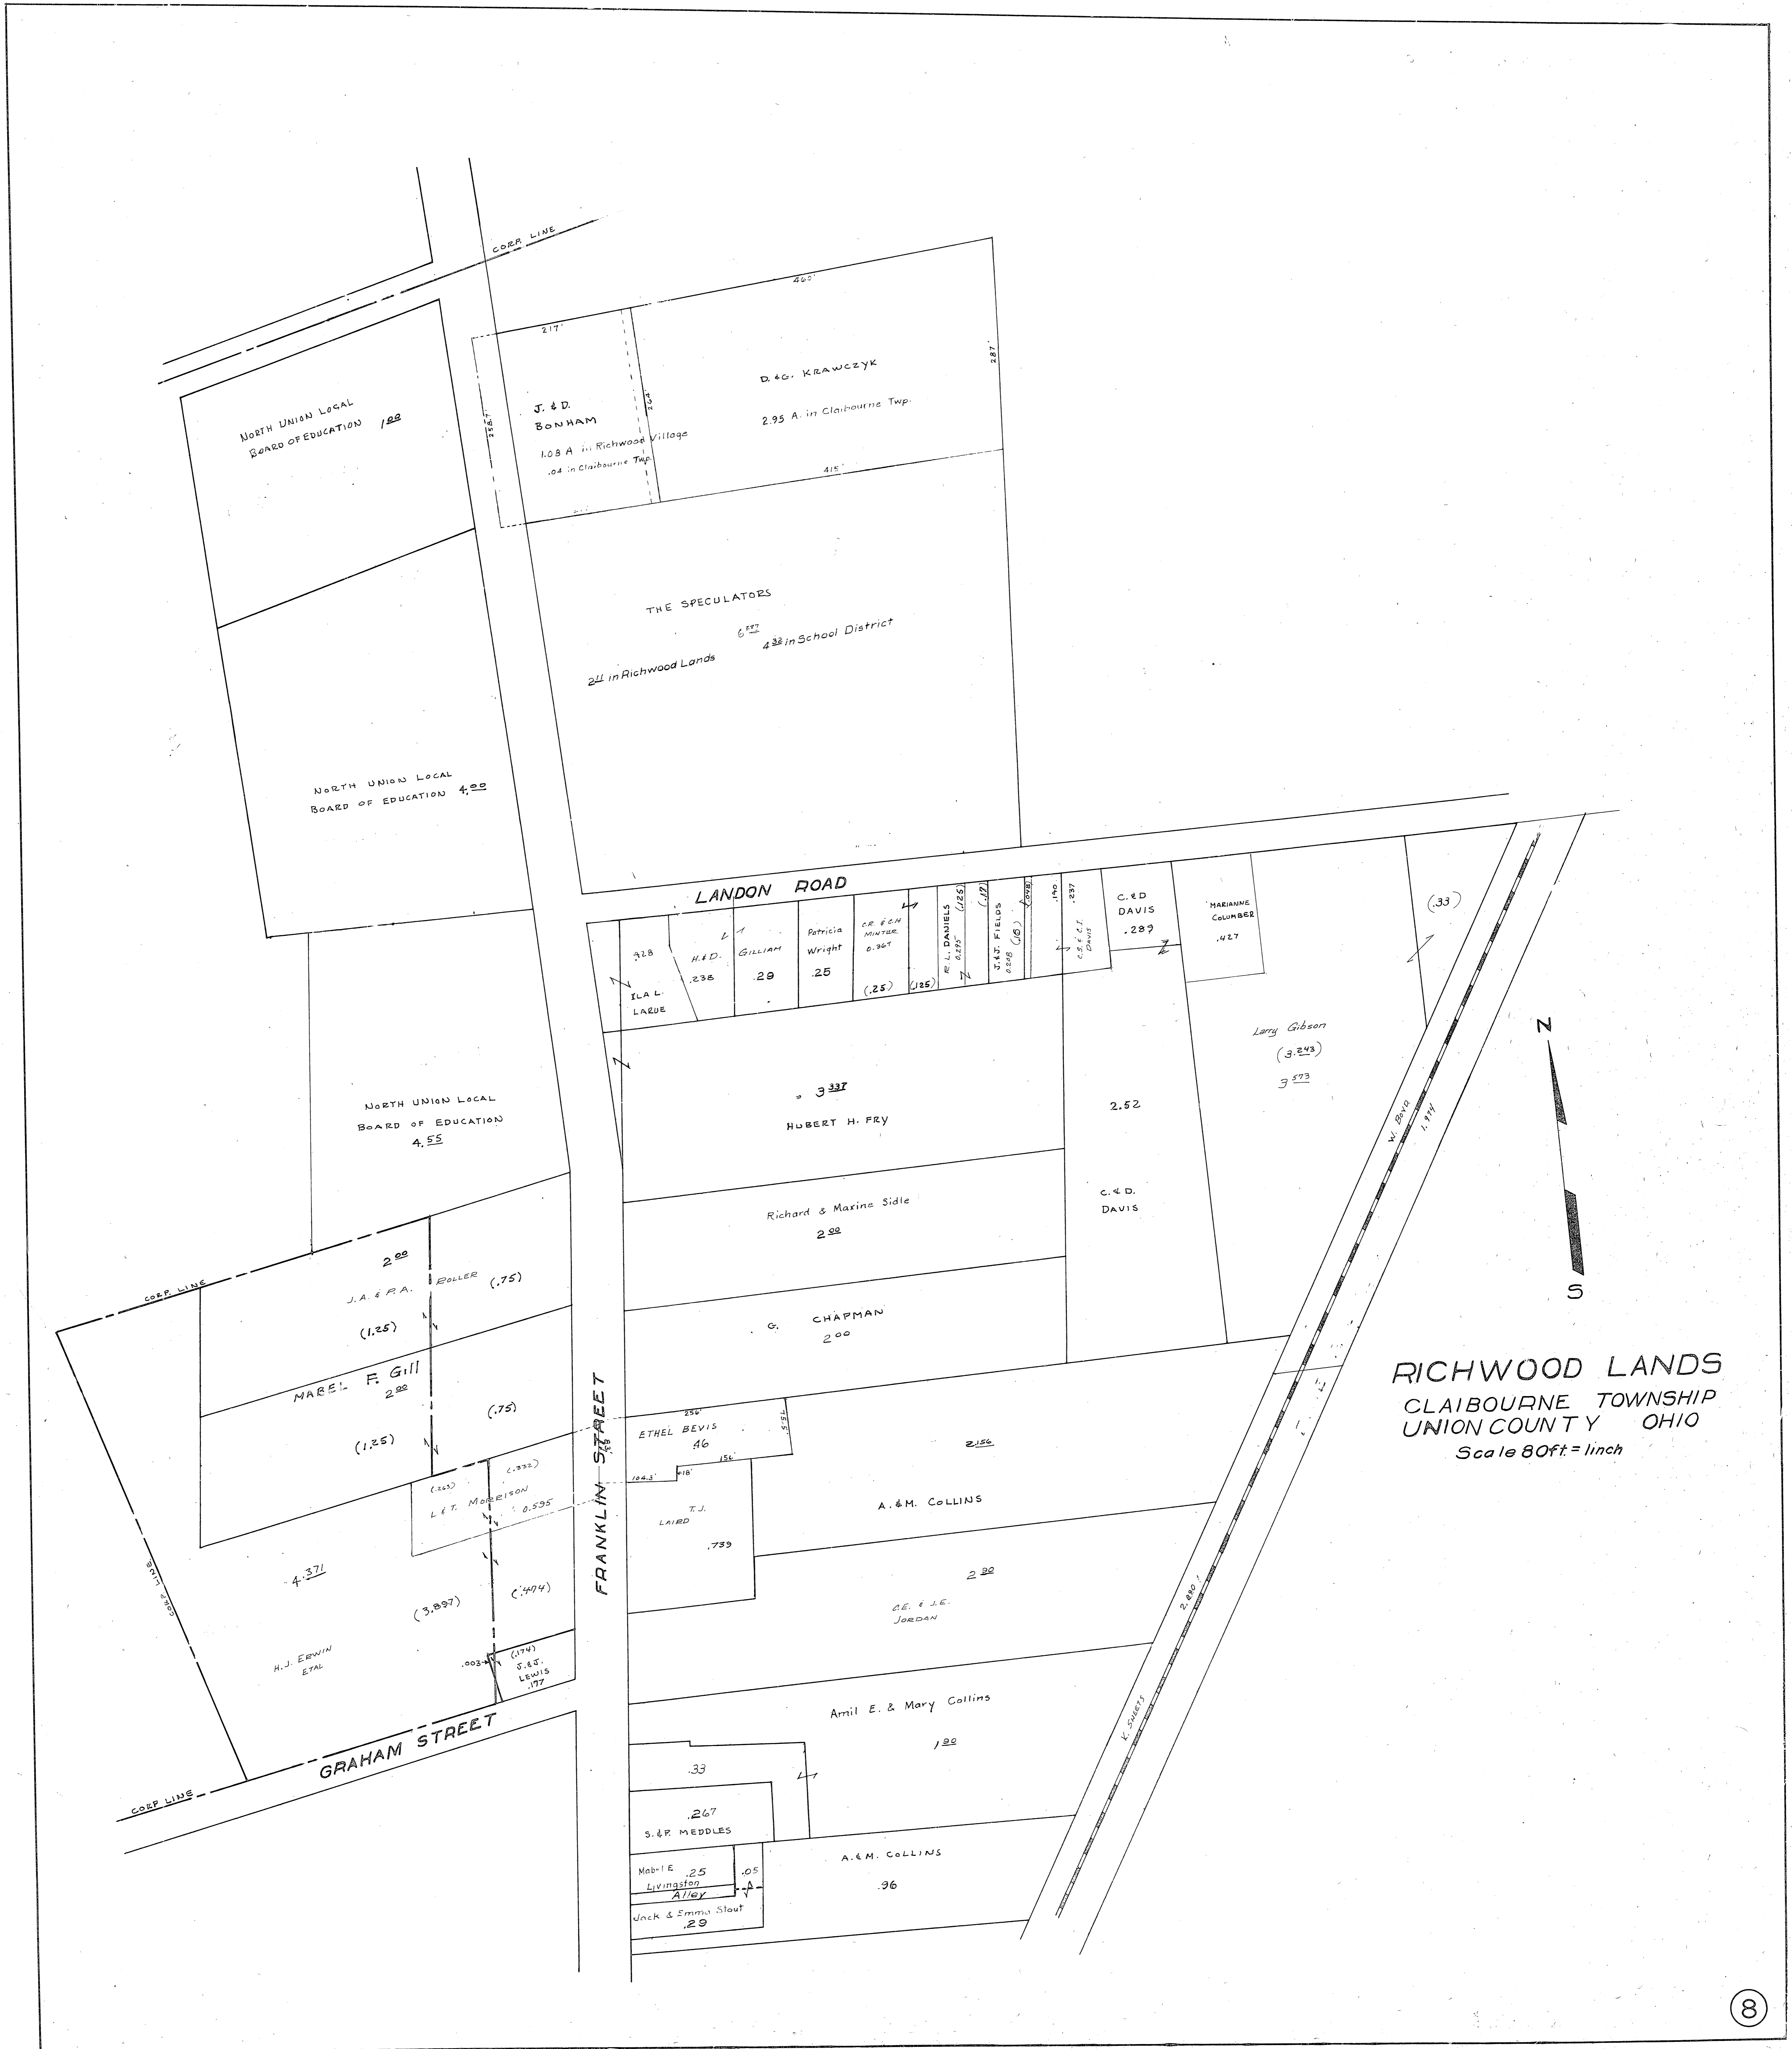


RICHWOOD LANDS
 CLAIBOURNE TOWNSHIP
 UNION COUNTY OHIO
 Scale 80ft = 1 inch

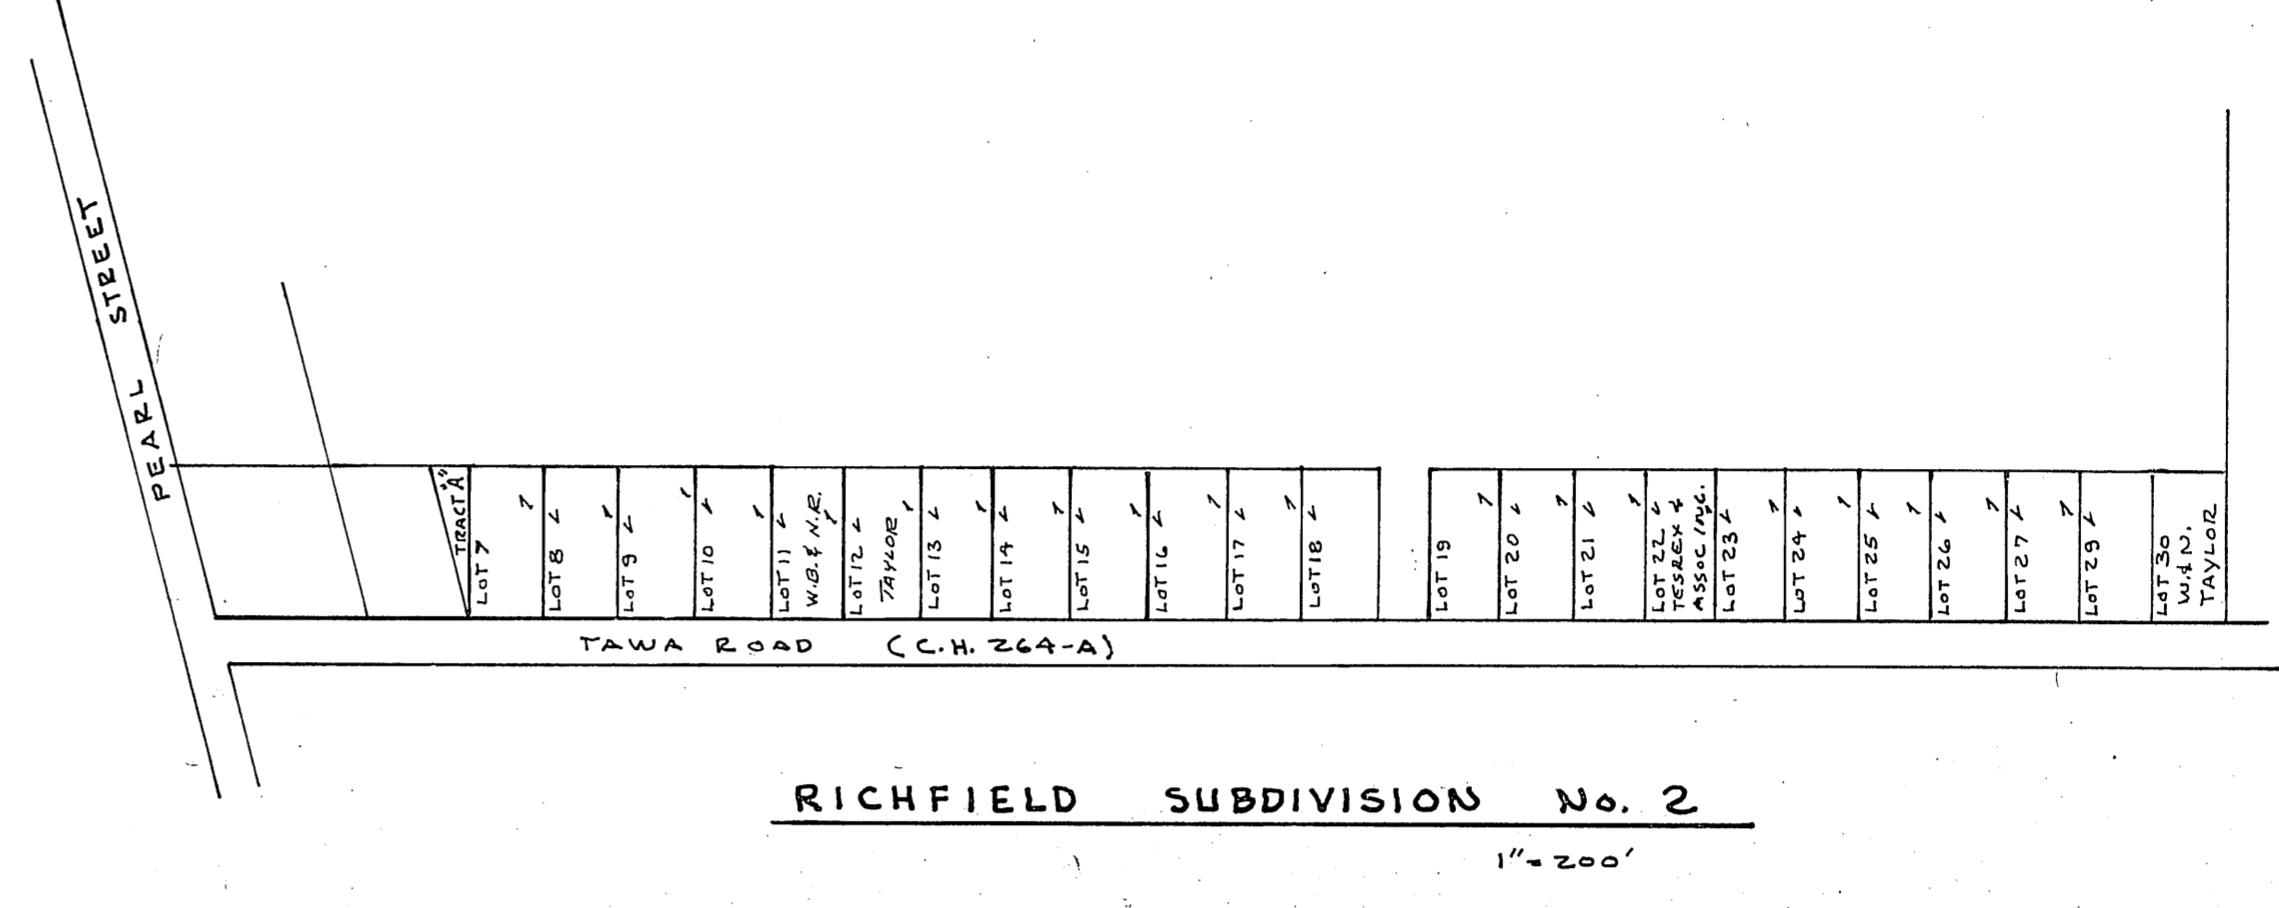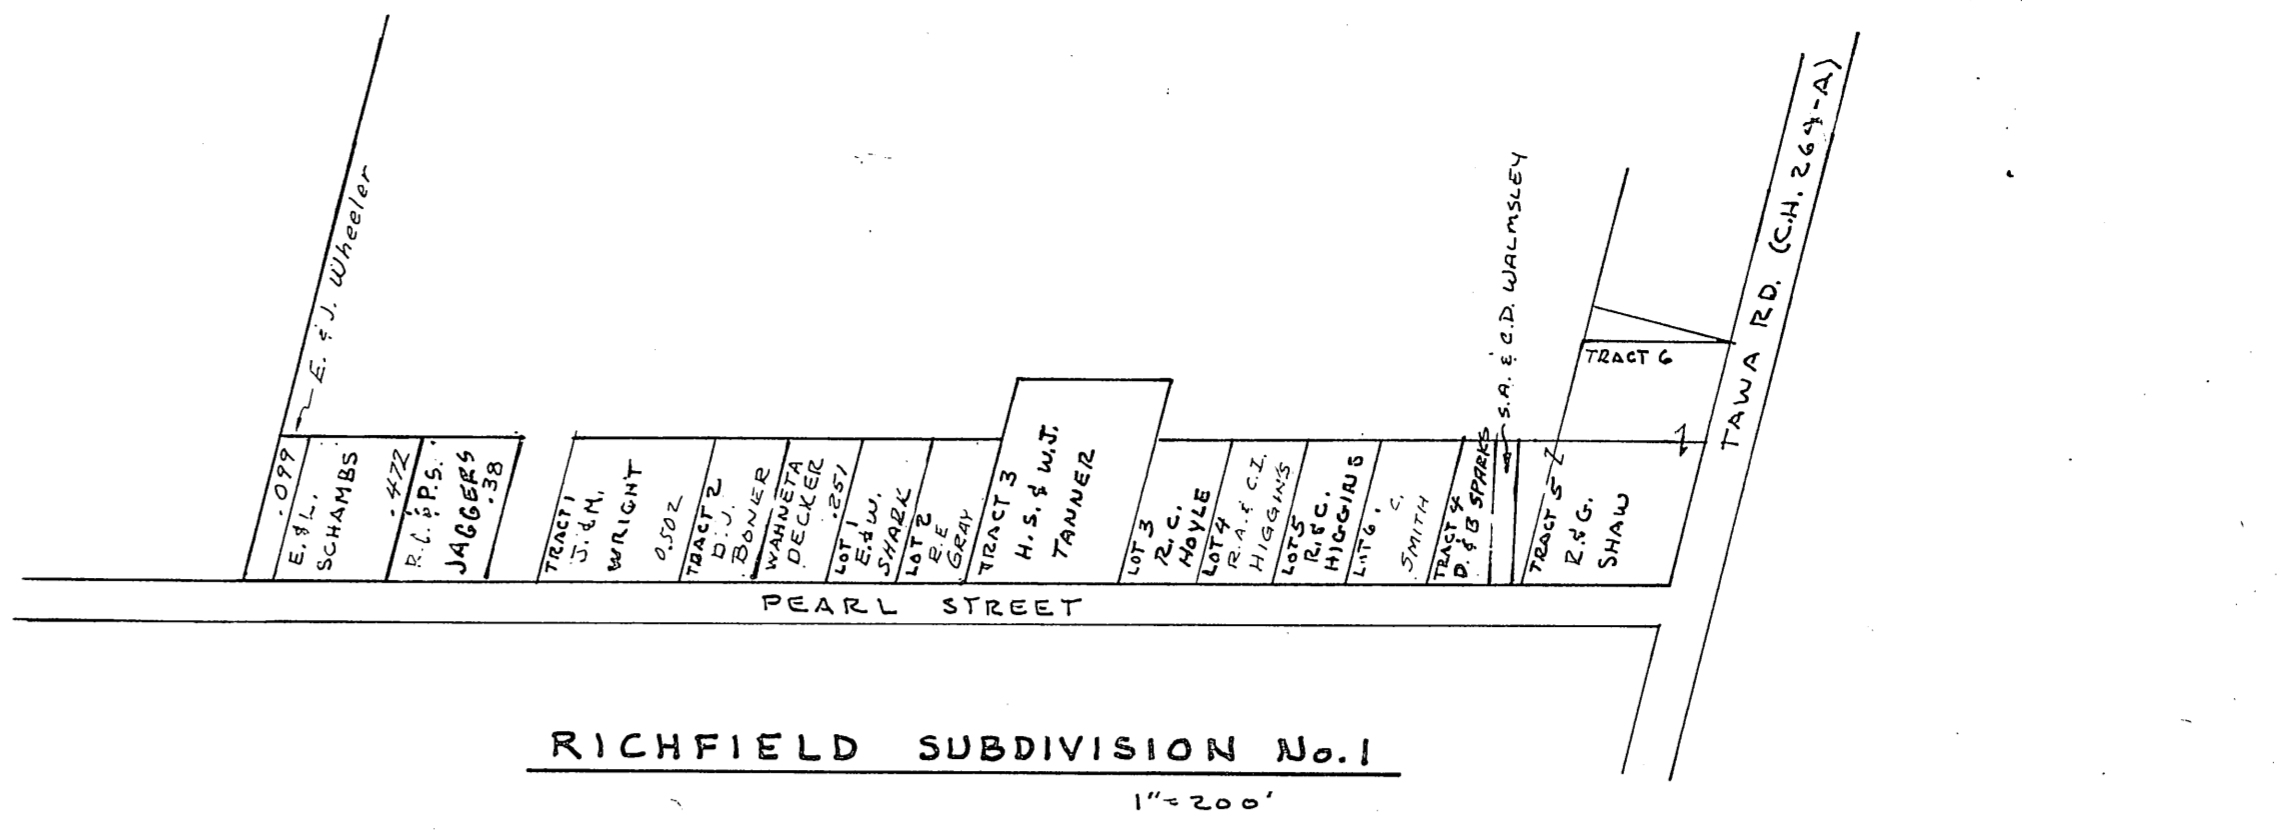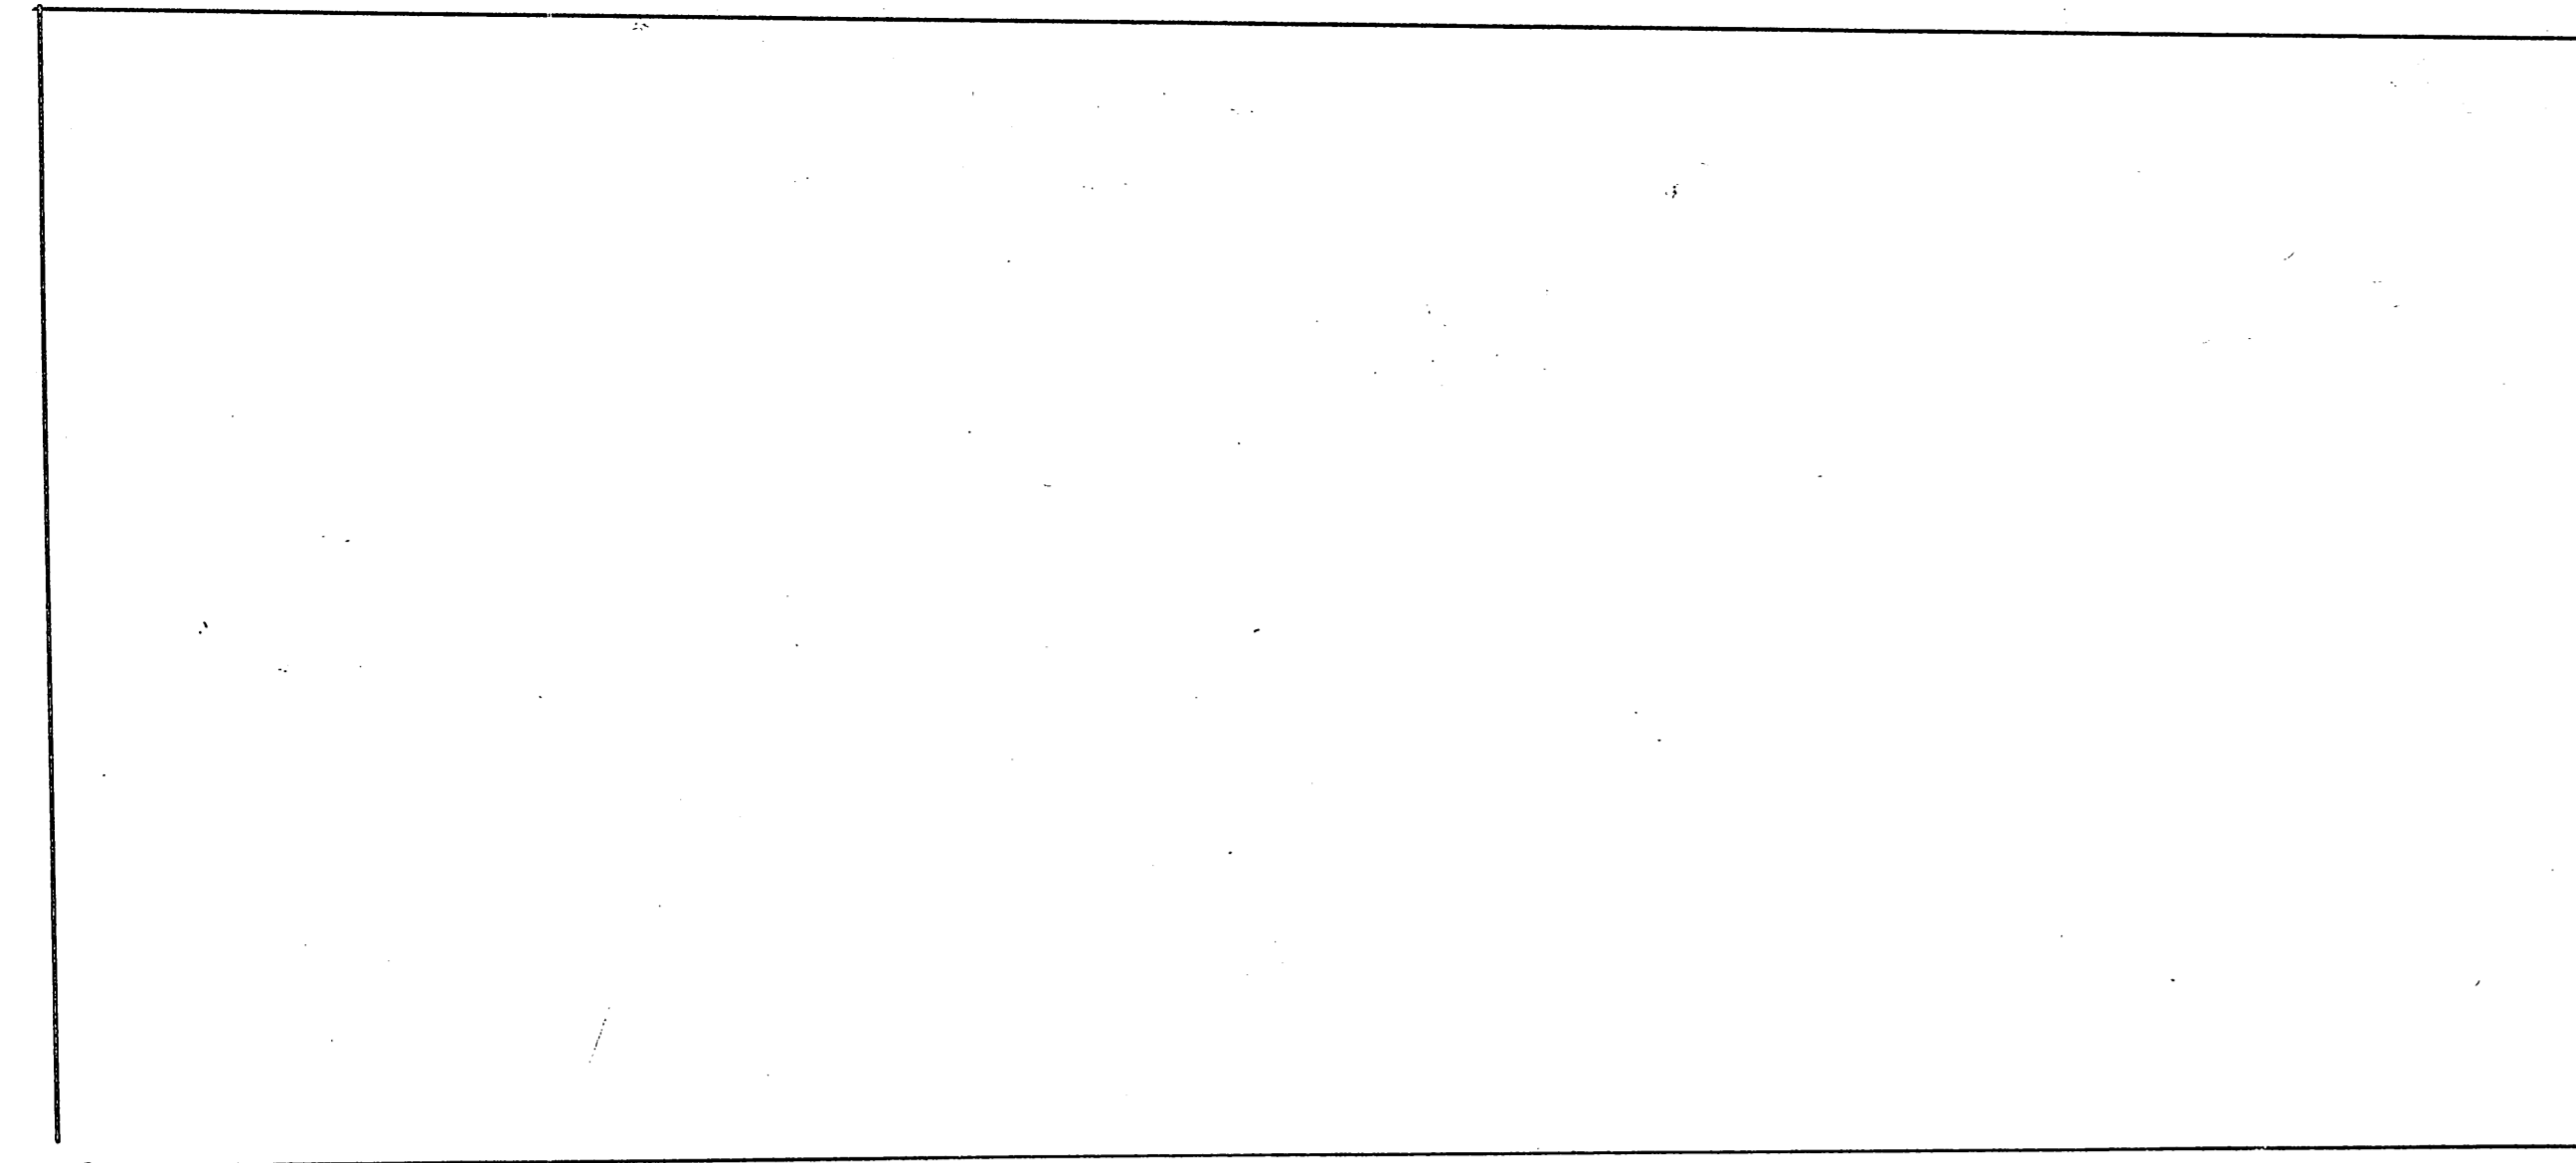


18	17	16	15	14	13	12	11	10	9	8	7	6	5	4	3	2	1
R. & D. OGDEN	D.S. & K.M. HALLENBERG	S.I. & E. K. ADAMS	M. & M. NEAL	J. & M. NEAL	M. & M. NEAL	T. & M. NEAL	J. & M. NEAL	J. & M. NEAL	J. & M. NEAL	J. & M. NEAL	J. & M. NEAL	J. & M. NEAL	J. & M. NEAL	J. & M. NEAL	J. & M. NEAL	J. & M. NEAL	J. & M. NEAL

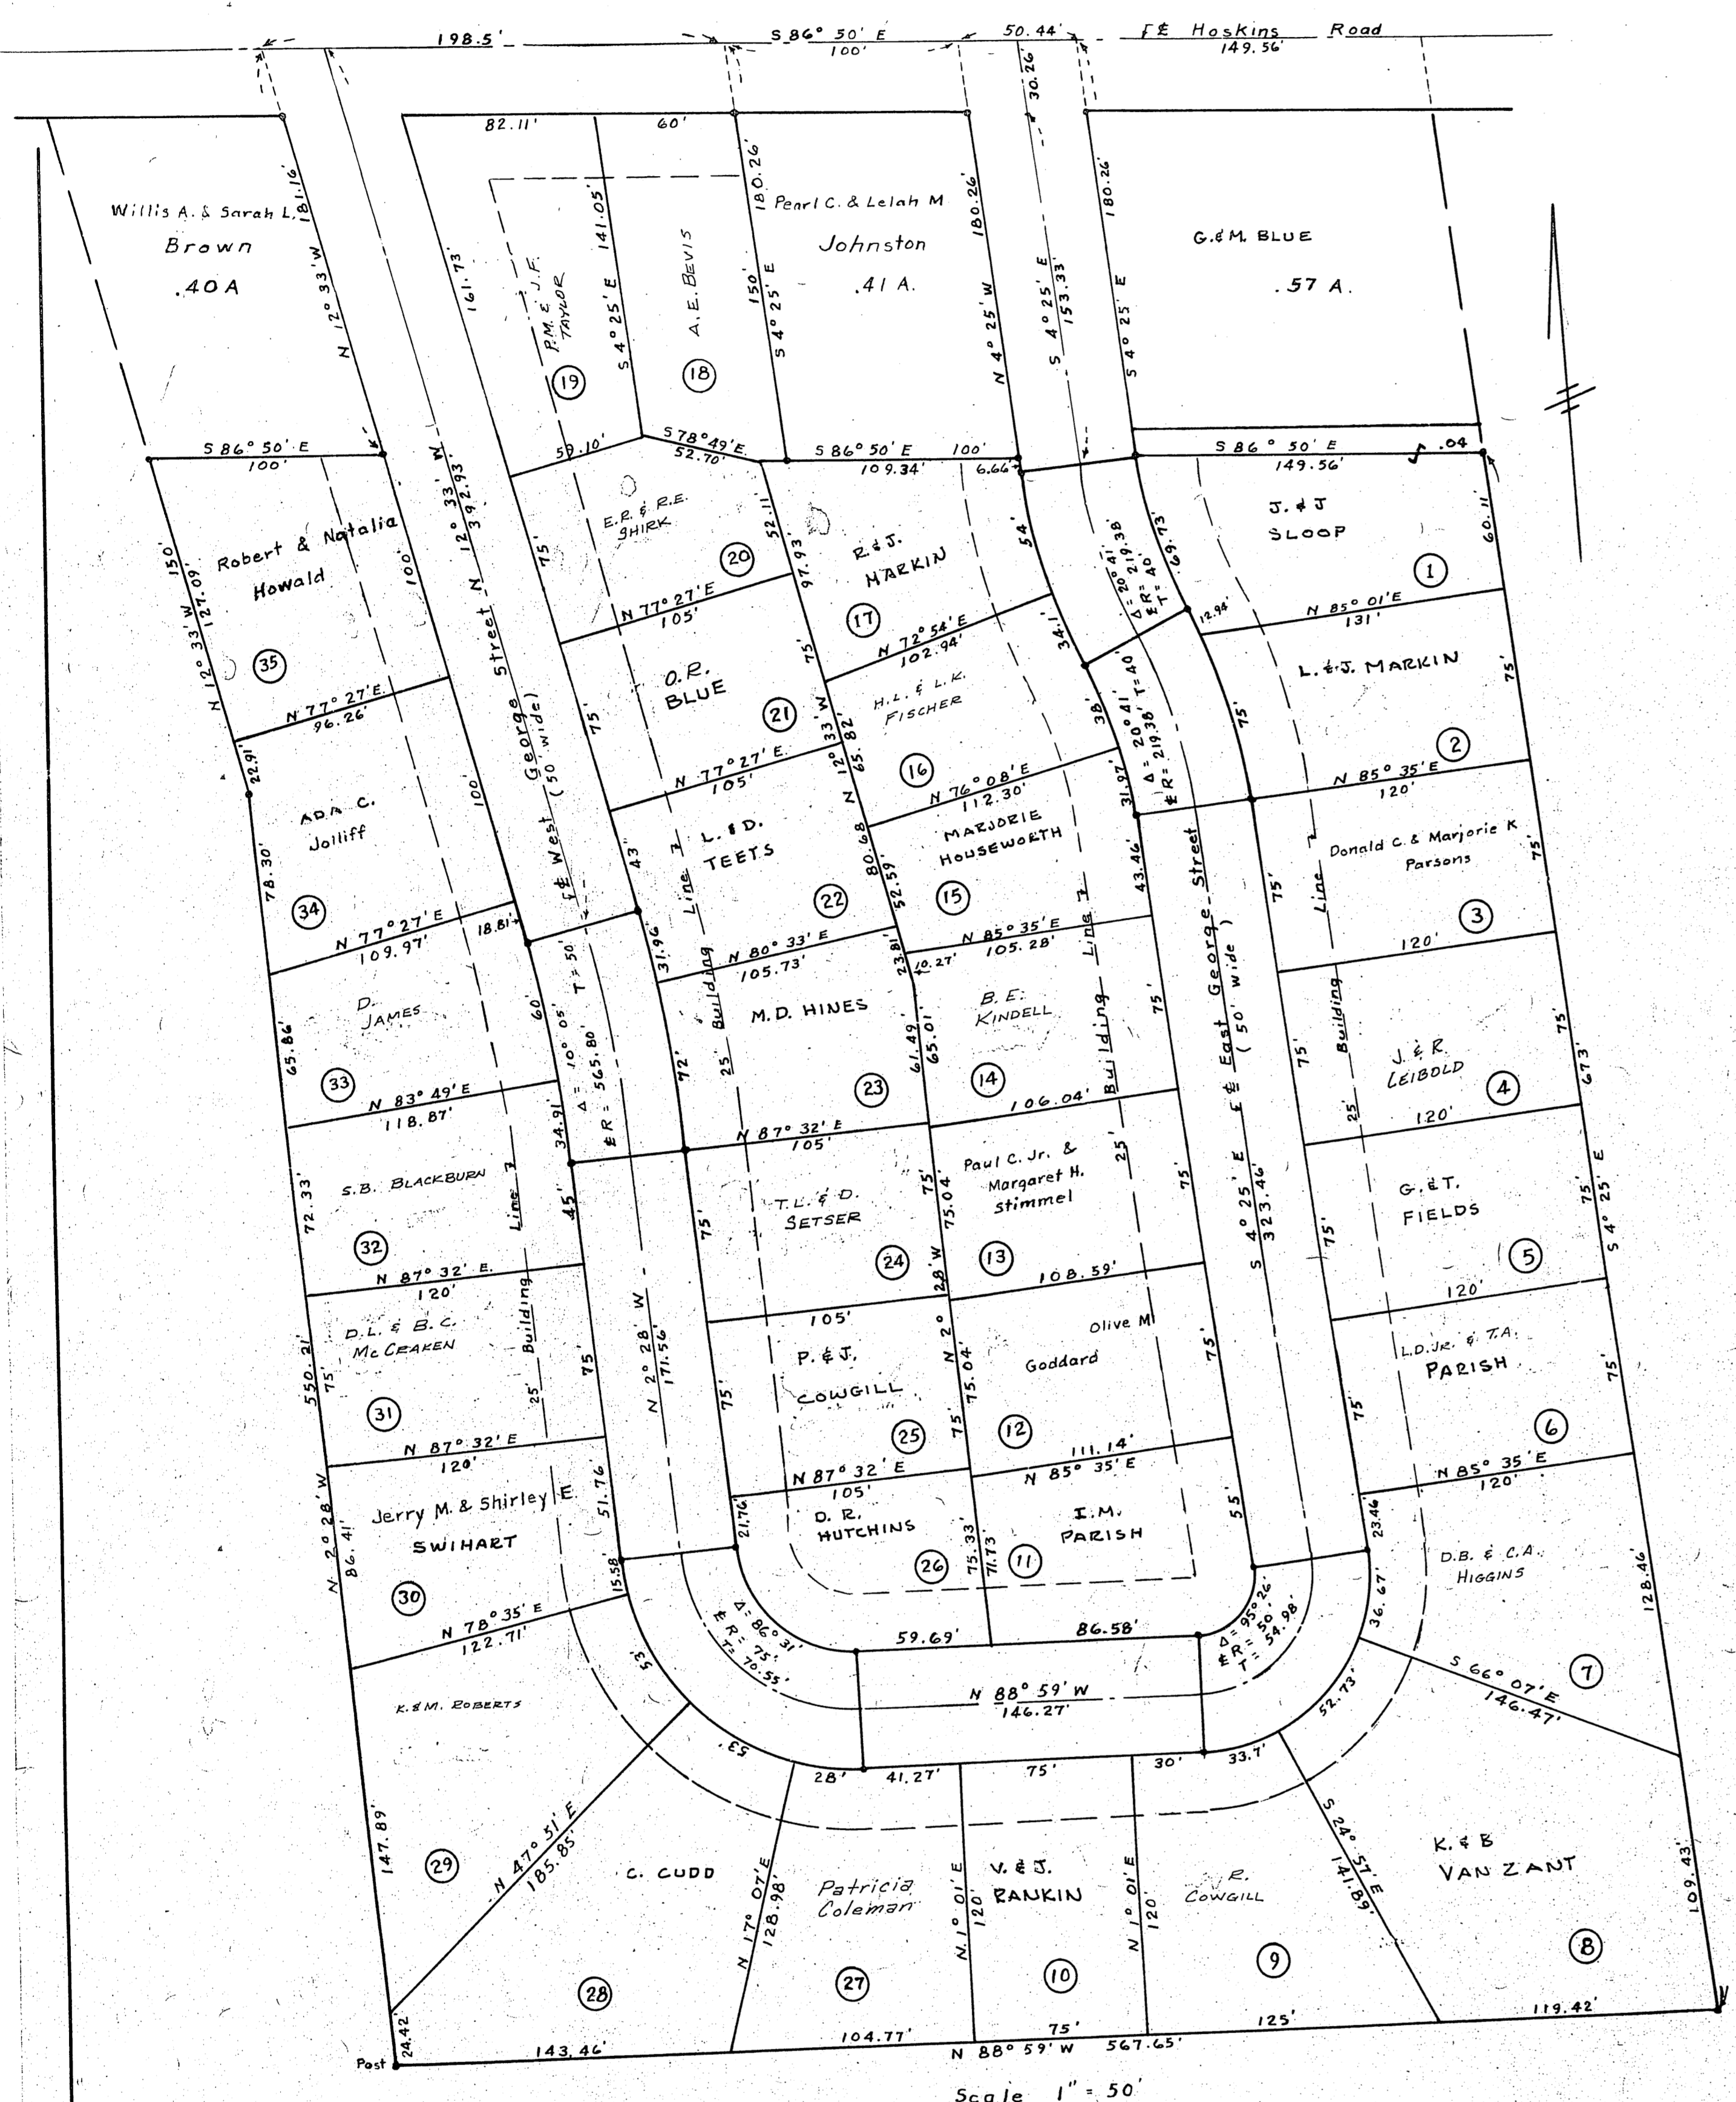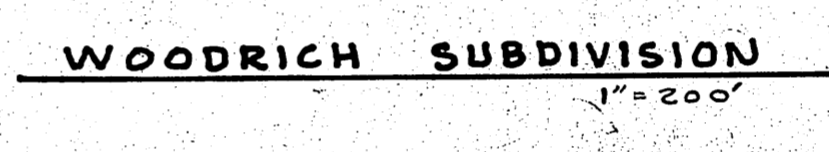

EASTWOOD ADDITION
TO
RICHWOOD

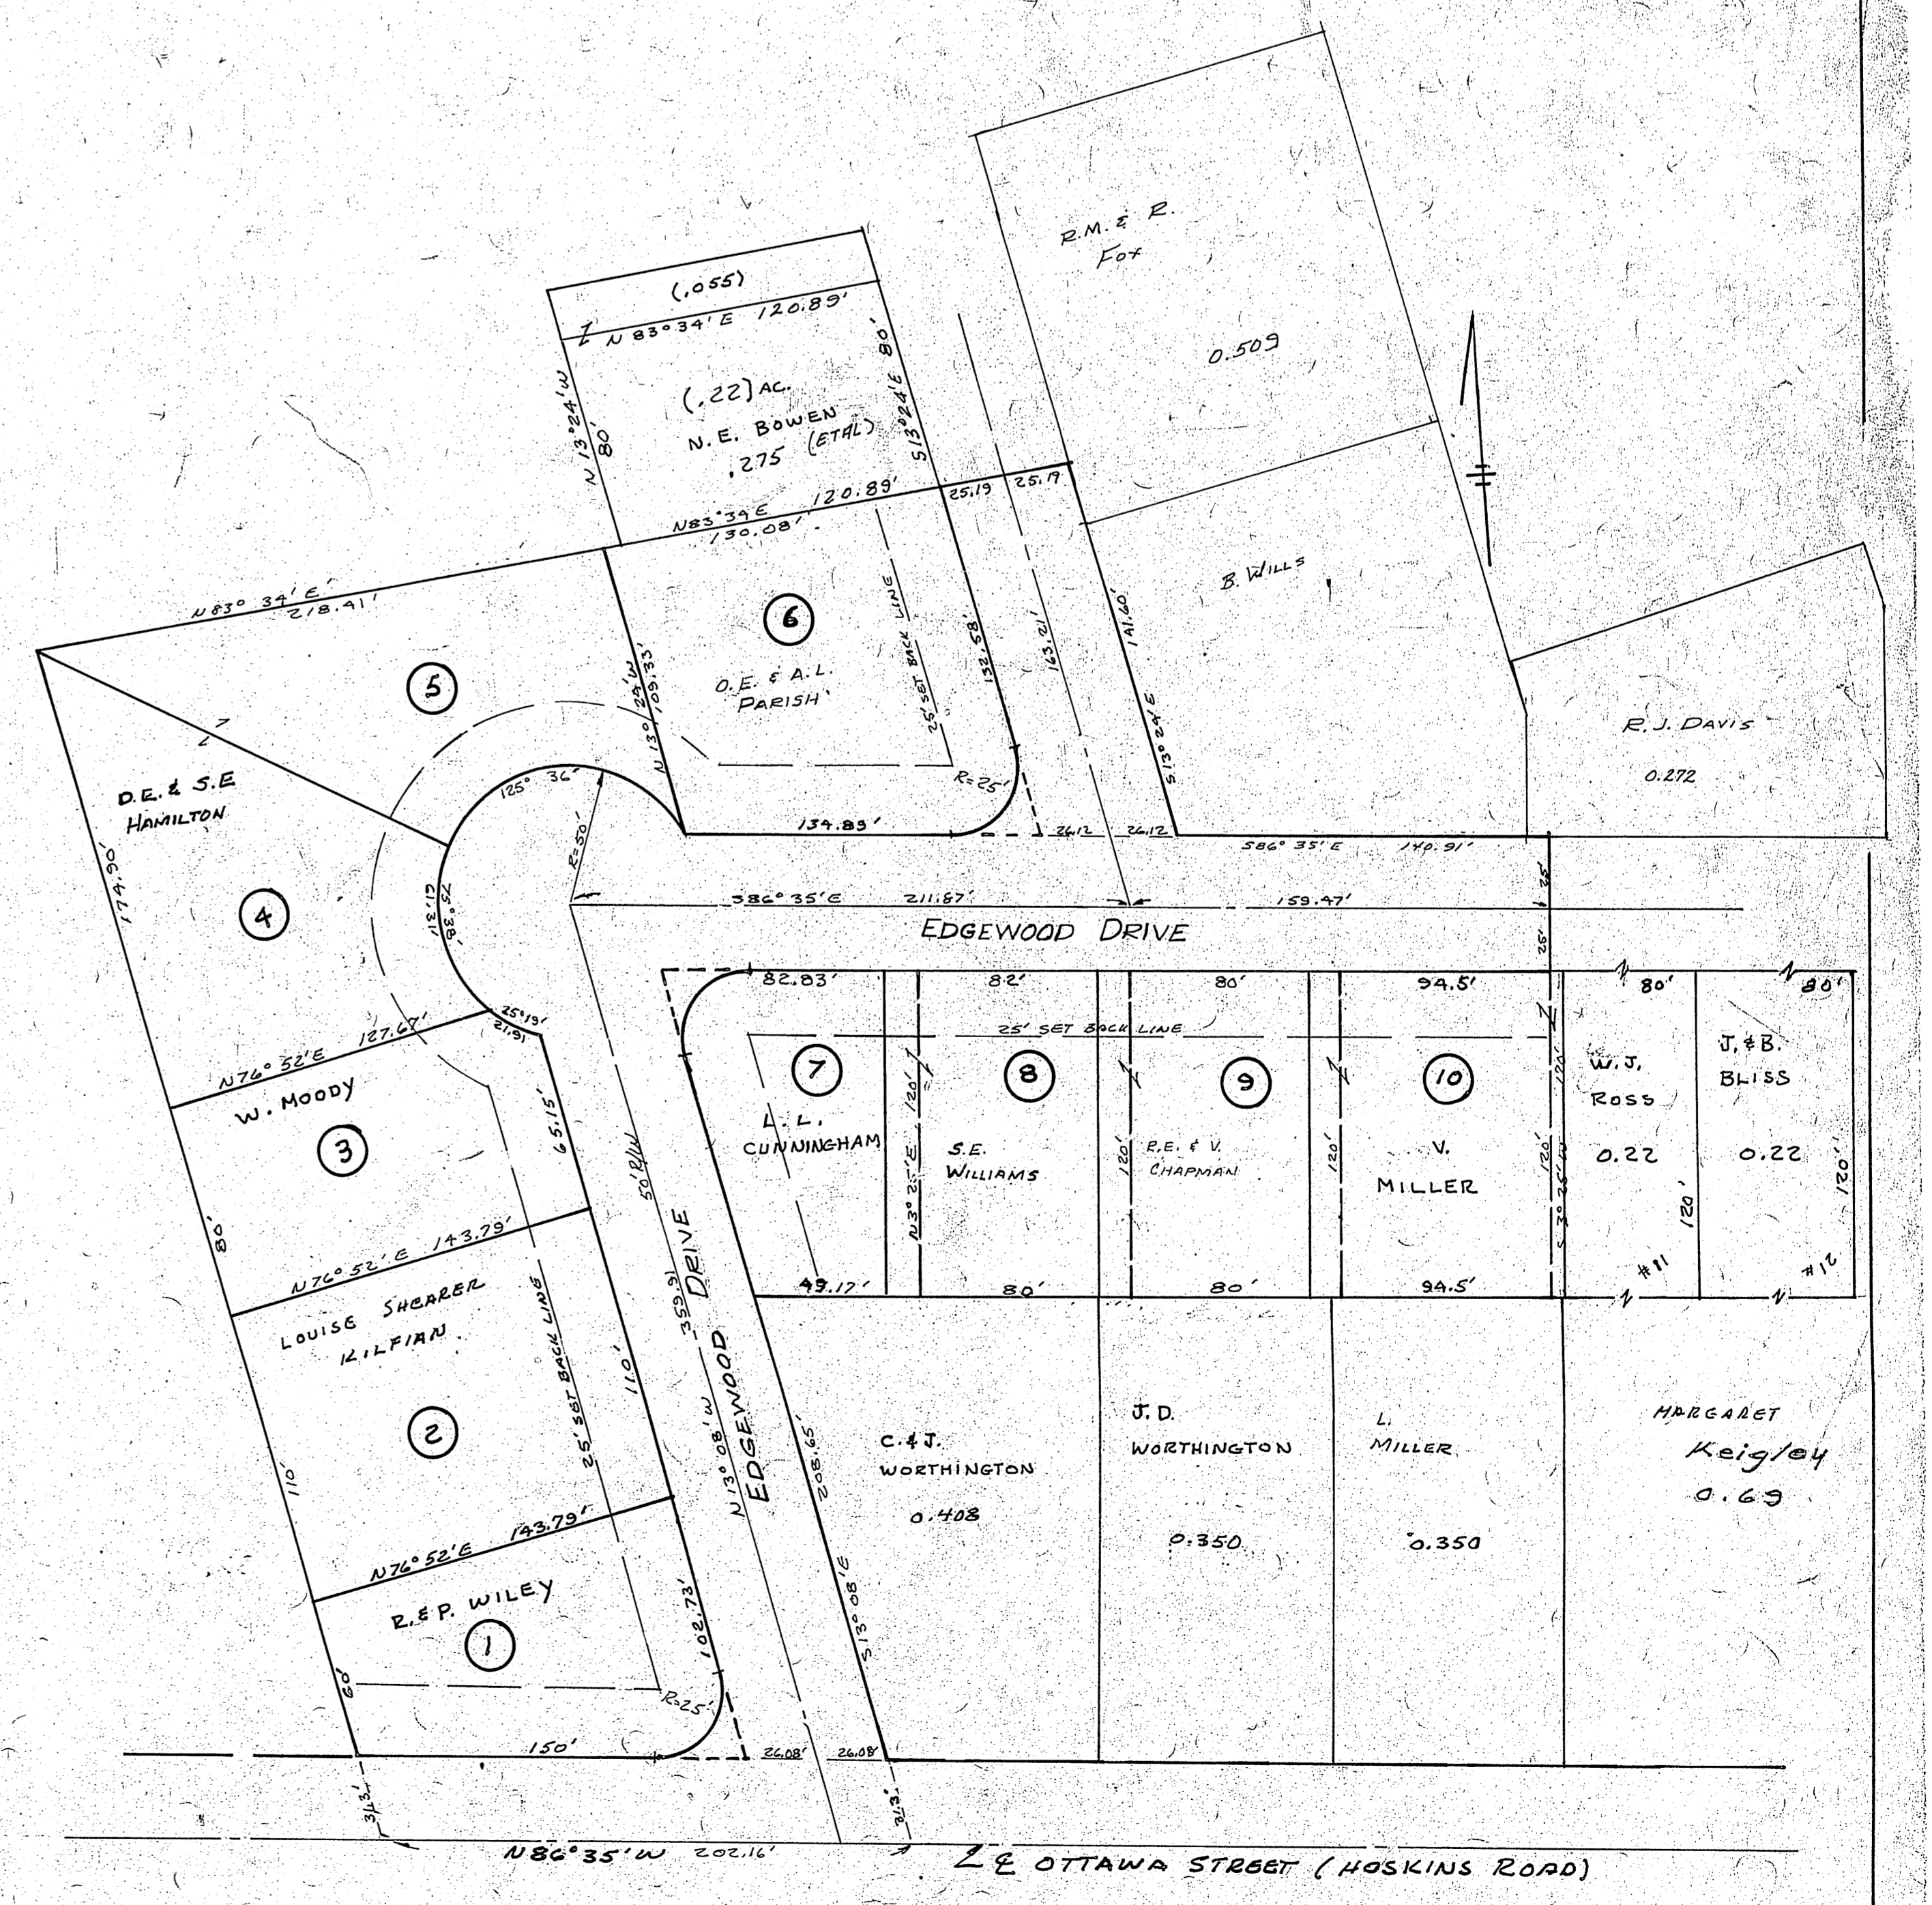

GREENWOOD ADDITION

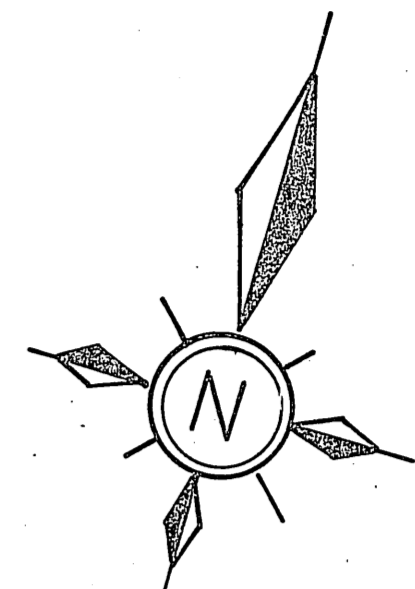

RICHWOOD VICINITY

CLAIBOURNE TOWNSHIP

SCALE: 1-INCH=40 POLES