
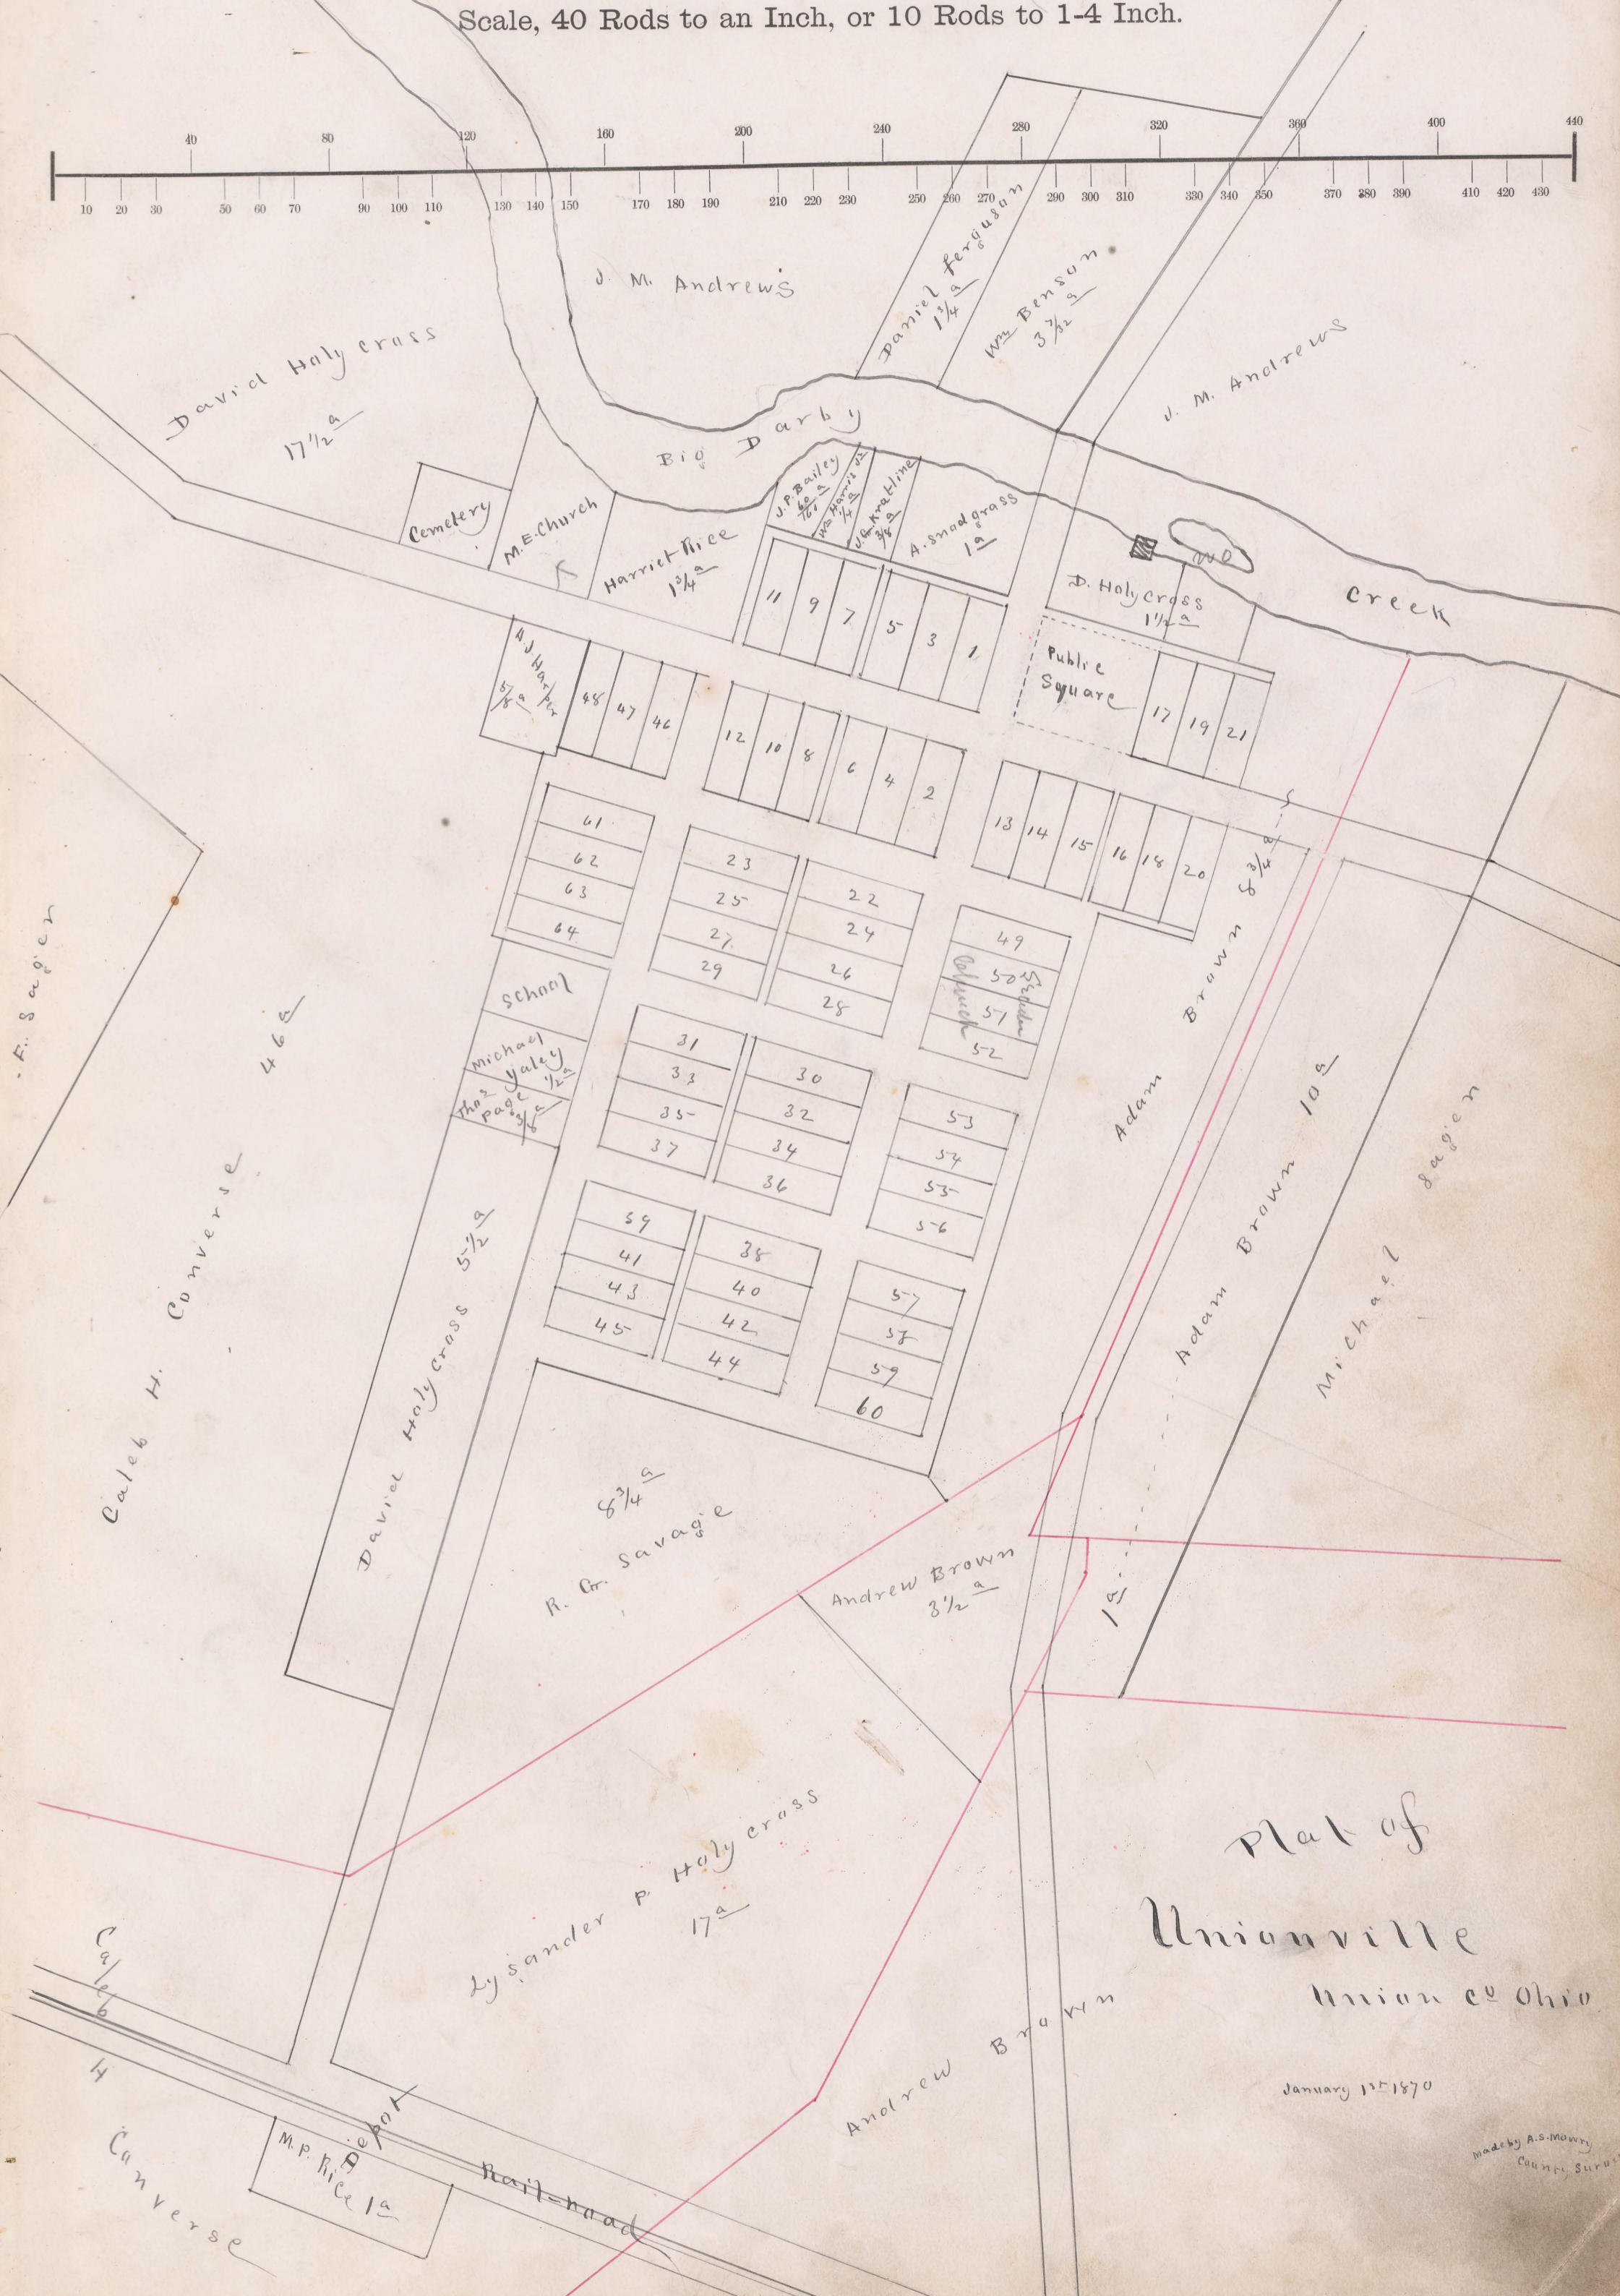


Section, No. Lot

Scale, 40 Rods to an Inch, or 10 Rods to 1-4 Inch.

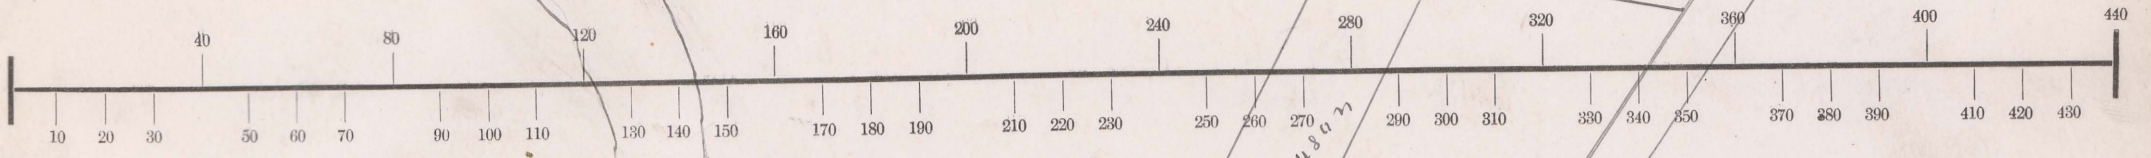

Caleb H. Converse 46⁶/₈

F. Sagen

David Holy Cross 17¹/₂^a

J. M. Andrews

Daniel Ferguson 1¹/₄^a

Wm Benson 3³/₂^a

J. M. Andrews

Cemetery

M.E. Church

Big Darby

Harriet Rice 1³/₄^a

J.P. Bailey 2⁶/₈^a

Wm. Kraline 1¹/₄^a

A. Smadgrass 1²/₄^a

D. Holy Cross 1¹/₂^a

Creek

Public Square

43 44 45

12 10 8 6 4 2

13 14 15 16 18 20

61 62 63 64

23 25 27 29

49 50 51 52

School

Michael Yaley 1¹/₂^a

31 33 35 37

30 32 34 36

53 54 55 56

Adam Brown 8³/₄^a

Caleb H. Converse 46⁶/₈

David Holy Cross 5¹/₂^a

R. G. Savage 8³/₄^a

Andrew Brown 3¹/₂^a

Adam Brown 10²/₄^a

Michael Sagen

Lysander P. Holy Cross 17^a

Plat of Unionville Union Co Ohio

January 15 1870

M.P. Rice 1²/₄^a

Railroad

Converse

Made by A.S. Mowry Civil Engr. Surveyor