

Know all men by these presents: That we Nancy A. Arnold and George T. Arnold, her husband and Martha Homemaker (unmarried) are lawfully seized of the tract of land, Situate in Jerome Township Union County, Ohio, as shown by the above plat and designated "Addition of 26th Alley to Arnold City"

That we have caused the same to be staked as indicated by said plat, to which reference is hereby made for further description. We hereby dedicate to Public Use, the Alley shown upon said Plat as being a part of said Arnold City.

In Witness Whereof We have hereunto set our hands this 28th day of June A.D. 1907.

In Presence of
 J. P. Mc Dowell / Nancy A. Arnold
 J. M. Halfhill / George T. Arnold
 Martha Homemaker

State of Ohio Union County ss:

Be it Remembered that on this 28th day of June A.D. 1907, before me the subscriber a Justice of the Peace in and for said County, personally came the above named Nancy A. Arnold and George T. Arnold, her husband and Martha Homemaker, and acknowledged the signing of the same to be their Voluntary act for the uses and purposes therein mentioned.

In Testimony Whereof I have hereunto subscribed my name on the day and year last aforesaid.


J. P. Mc Dowell
 Justice of the Peace.

Transferred 3/2 - 1908.

Dwight B. Edwards, Auditor
 m.

Filed March 2nd 1908, at 9:50 Am
 Recorded March 14th 1908

E. J. Lutton Recorder.

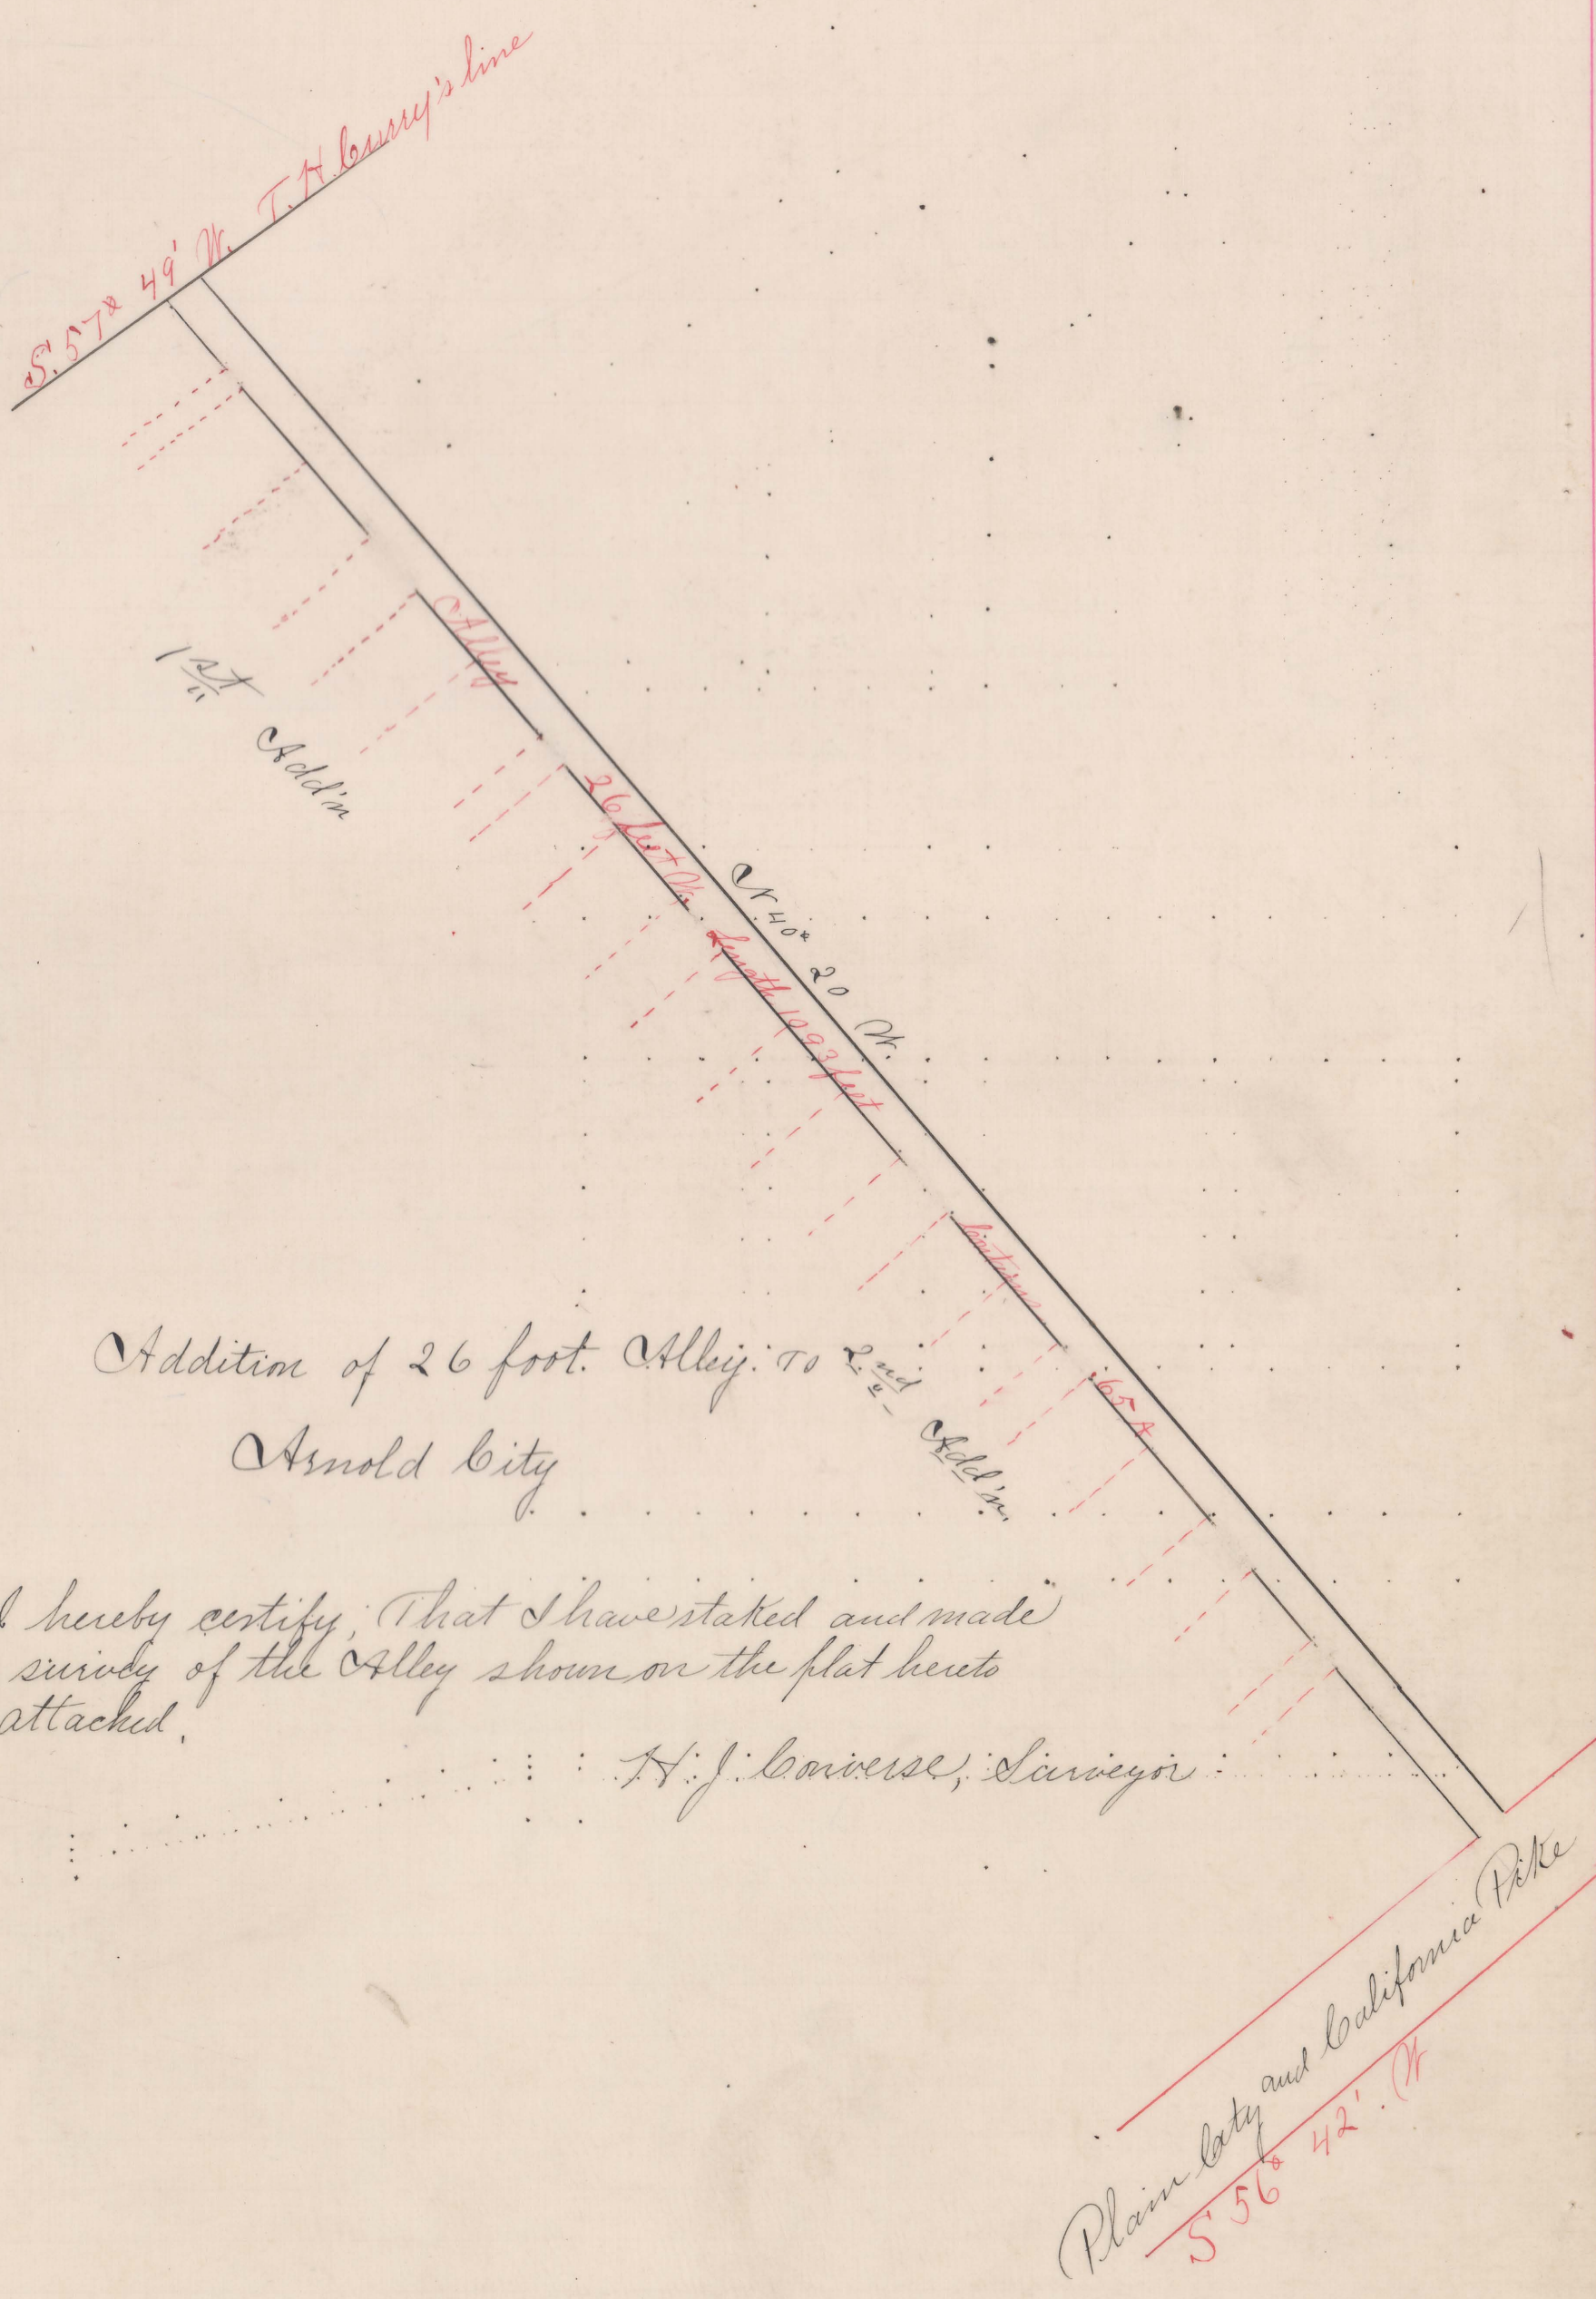

Addition of 26 foot. Alley. to 2nd
Arnold City

I hereby certify, That I have staked and made
a survey of the Alley shown on the plat hereto
attached.

H. J. Converse, Surveyor

Plain City and California Pike
S 56° 42' W