


PLAT OF  
**DAVIDS ADDITION**  
TO THE VILLAGE OF  
**MAGNETIC SPRINGS**  
L.B. HARVEY SURVEYOR  
1917

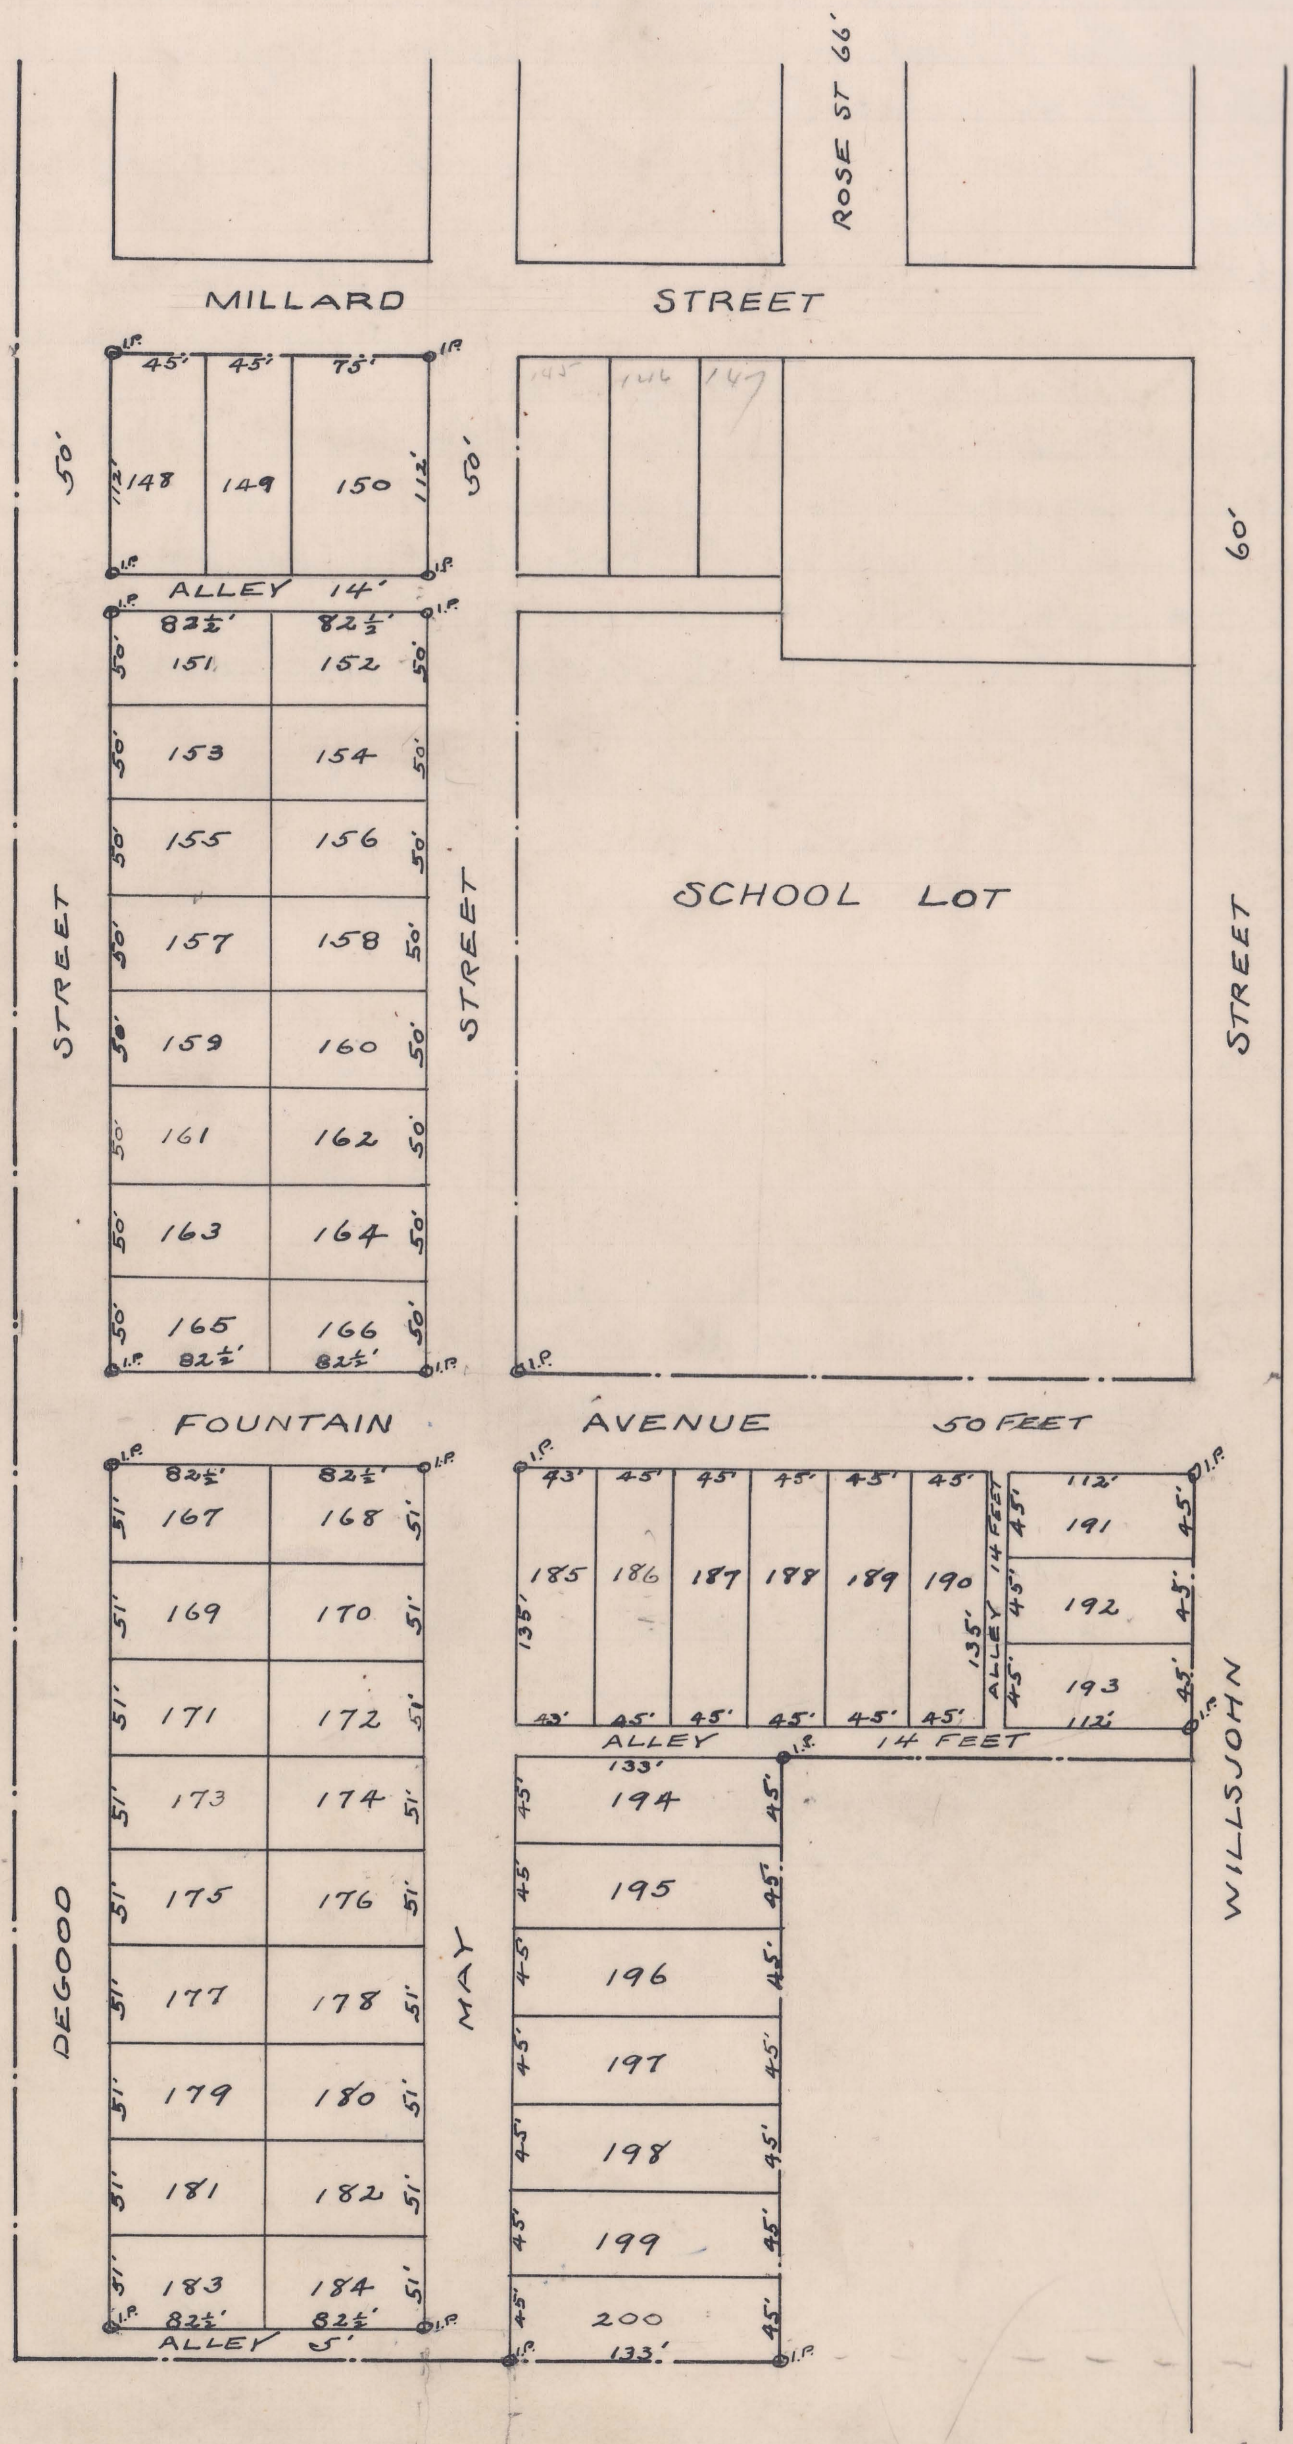



## Description.

Commencing at a stone at the point of intersection of the south line of Millard Street with the east line of May Street in the Village of Magnetic Springs; thence with the east line of said May Street S. 13° West, 526 feet to an iron pin in the north line of Fountain Avenue; thence with said Avenue line South 77° East, 394 feet to a stone in the west line of Willyjohn Street; thence with said line South 13° West, 199 feet to an iron rod in the south line of an alley; thence with said alley line North 77° West 261 feet to an iron pin; thence South 13° West, 315 feet; thence North 77° West, 398 feet to the west line of Degood Street; thence with said line North 13° East 1040 feet to the south line of said Millard Street; thence with said line South 77° East, 265 feet to the beginning, all as shown on the plat hereto attached,

And I hereby certify that the above is a correct plat and description of the Lots, Streets, Alleys, and Monuments of Davids Addition to Magnetic Springs as made by me in 1917.

L. B. Harvey.  
Surveyor.

Know all men by these presents:

That Charles S. Davids and Sarah Davids, husband and wife, have caused the above platted lands to be laid out and platted into in-lots, and numbered and described as shown thereon; and that they have also dedicated the streets and alleys as shown for public use.

In Witness whereof we have hereunto set our hands this 5th. of May, 1917.

Witnesses


A. M. Ballard  
Rose L. Lott

Names

Charles S. David.  
Sarah L. David.

State of Ohio,  
Franklin County ss.

Be it remembered that on the 5th. of May, 1917, personally appeared Charles S. Davids and Sarah Davids, and acknowledged the signing thereof to be their own voluntary act for the purposes named thereon.

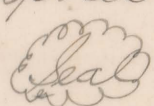

A. M. Ballard, Notary Public.

The Ordinance accepting the Davids Addition to Magnetic Springs as shown hereon was passed on the 8 day of May, 1917.

J. P. Drake, Mayor.  
J. H. Sager, Clerk.

Transferred May 9, 1917. .... W. H. Husted, Auditor  
m. n.

Filed May, 9th 1917 at 3:30 o'clock P. M.

Recorded, May, 22nd, 1917, in Plat Book, Number 1

Recorder's Fees \$7.50 Paid.

Jeff L. Pichey, Recorder.