


Plat of Garwood's Addition  
to the  
MILFORD.

Union County Ohio.

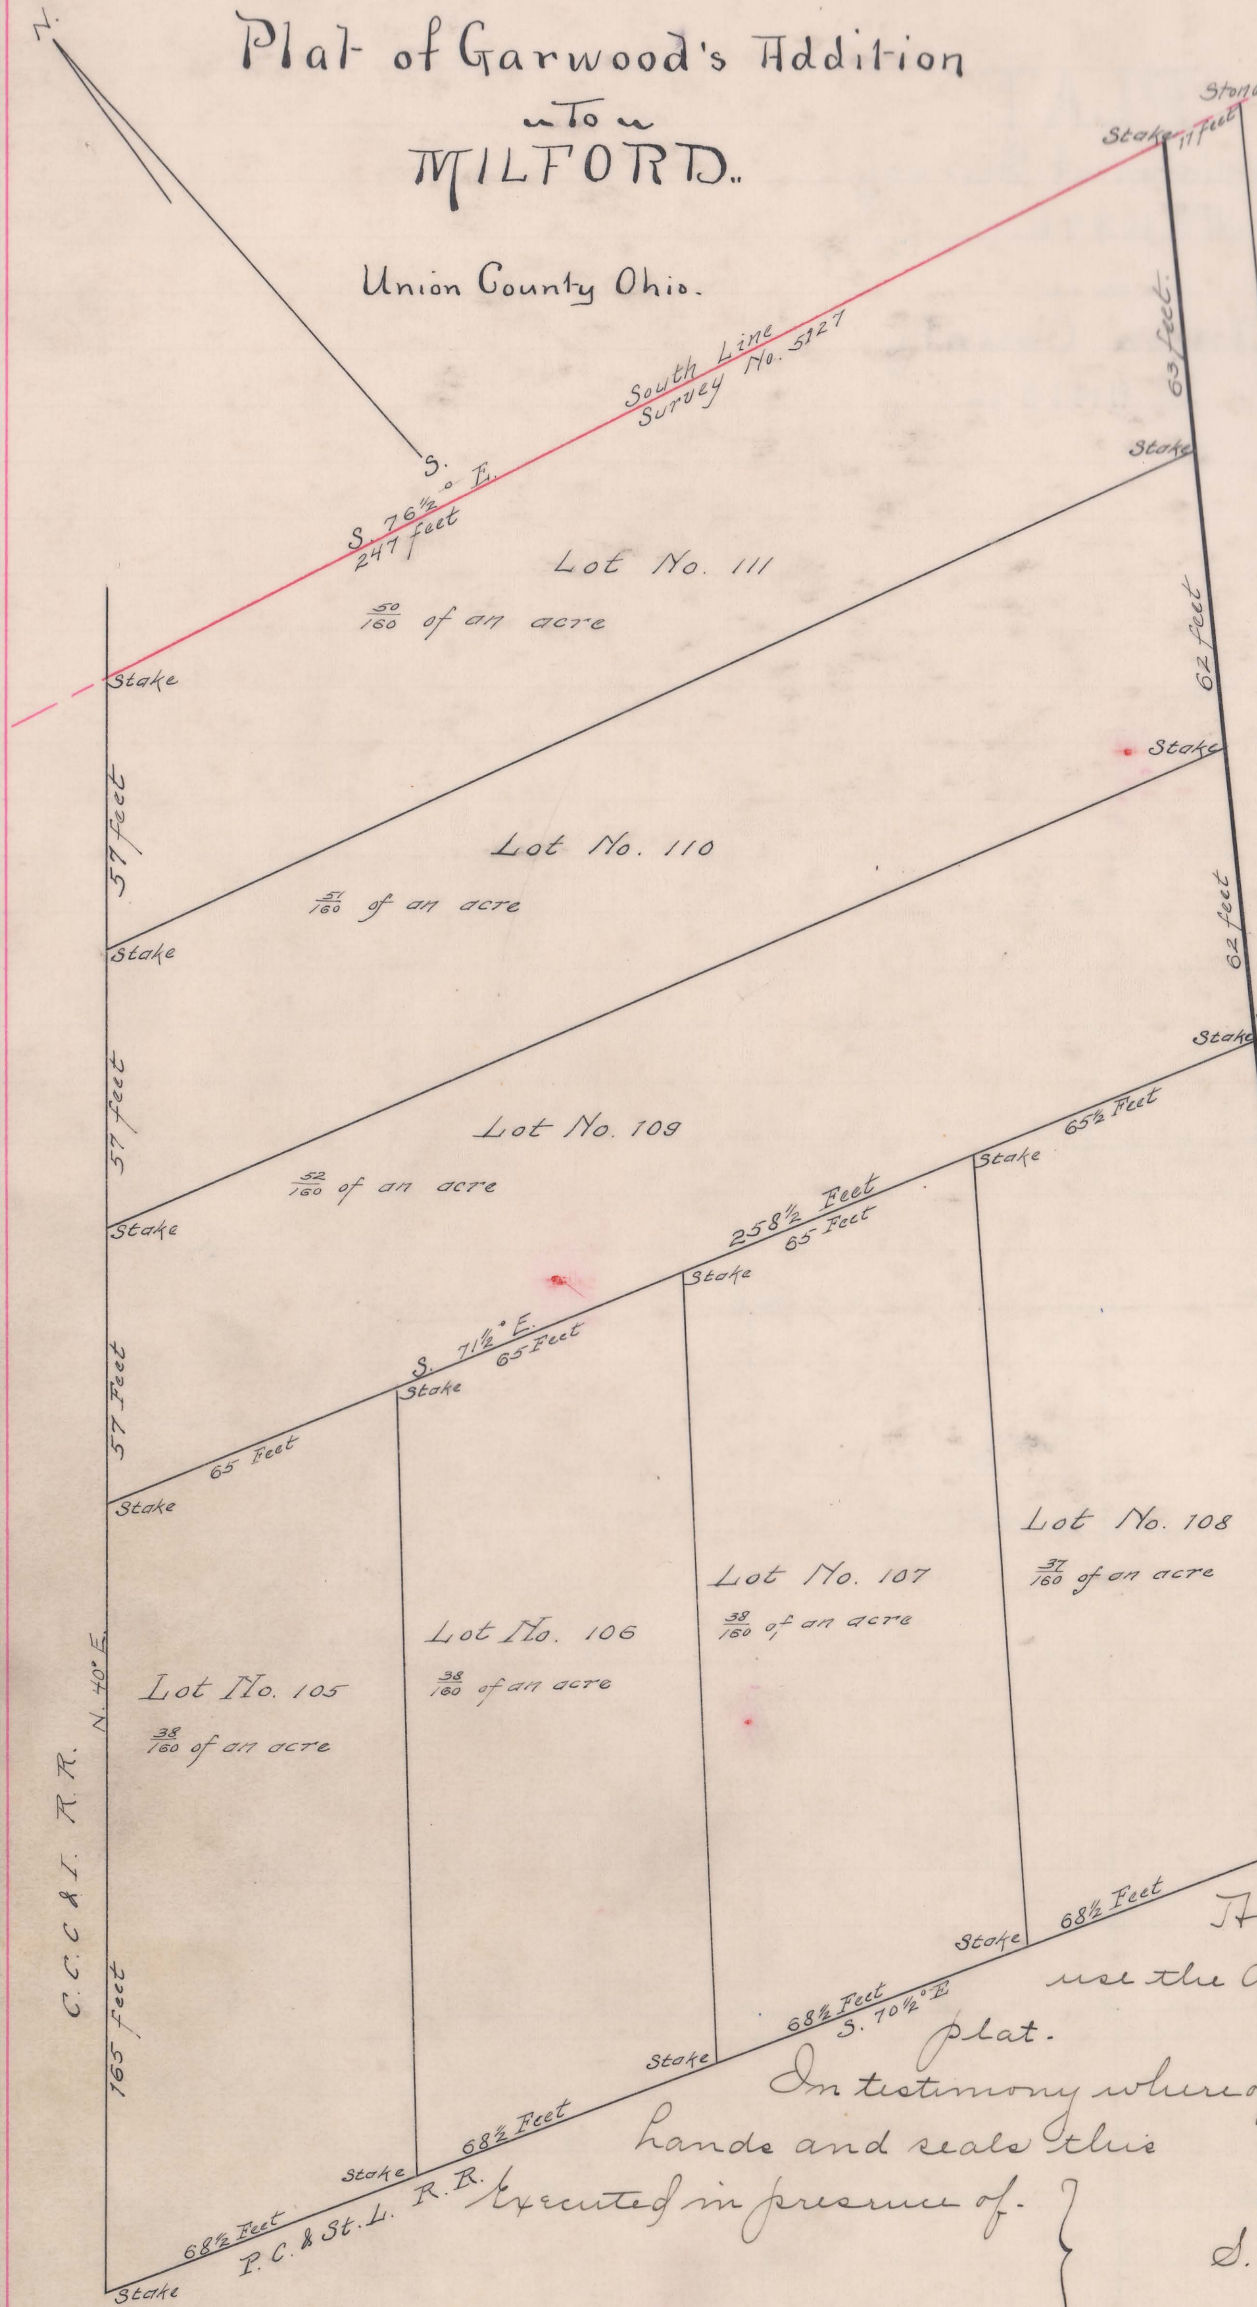

I hereby certify that on the 17<sup>th</sup> day of December 1877, I made a survey of an addition to the town of Milford Union County Ohio for Frank Garwood of the lands embraced in out Lot No. 14 in said Town (See Plat Book No. 1 Page 100) Records of Union County Ohio. For further description of said addition reference may be made to the above plat which is a correct representation thereof.  
F. S. Mowry, Surveyor.

I know all men by these presents that Frank Garwood & Sarapta H. Garwood his wife of the County of Union and State of Ohio have caused out lot No. 14 in the town of Milford to be laid into lots & and alley as represented upon the above plat which we designate by the name of Garwood's Addition to Milford.

And we do dedicate to public use the Alley represented on said plat.

In testimony whereof we have hereunto set our hands and seals this day of January A.D. 1878.  
F. Garwood. (Seal)  
S. H. Garwood (Seal)

State of Ohio Union County s.s. Before me a justice of the Peace in & for said County personally appeared the above named Frank Garwood & Sarapta H. Garwood and acknowledged the signing and sealing of the foregoing instrument to be their voluntary act and deed for the uses and purposes therein mentioned. And the said Sarapta H. Garwood wife of the said Frank Garwood being at the same time examined by me separate and apart from her said husband and the contents of said instrument being made known to her by me, she then declared that she did voluntarily sign seal and acknowledge the same and that she is still satisfied therewith this 9<sup>th</sup> day of January A.D. 1878.

Received for Record Jan 12<sup>th</sup> 1878. Recorded Jan 24<sup>th</sup> 1878.  
Geo. P. Robinson Recorder.