


# Sudduth's Addition to — PEORIA —

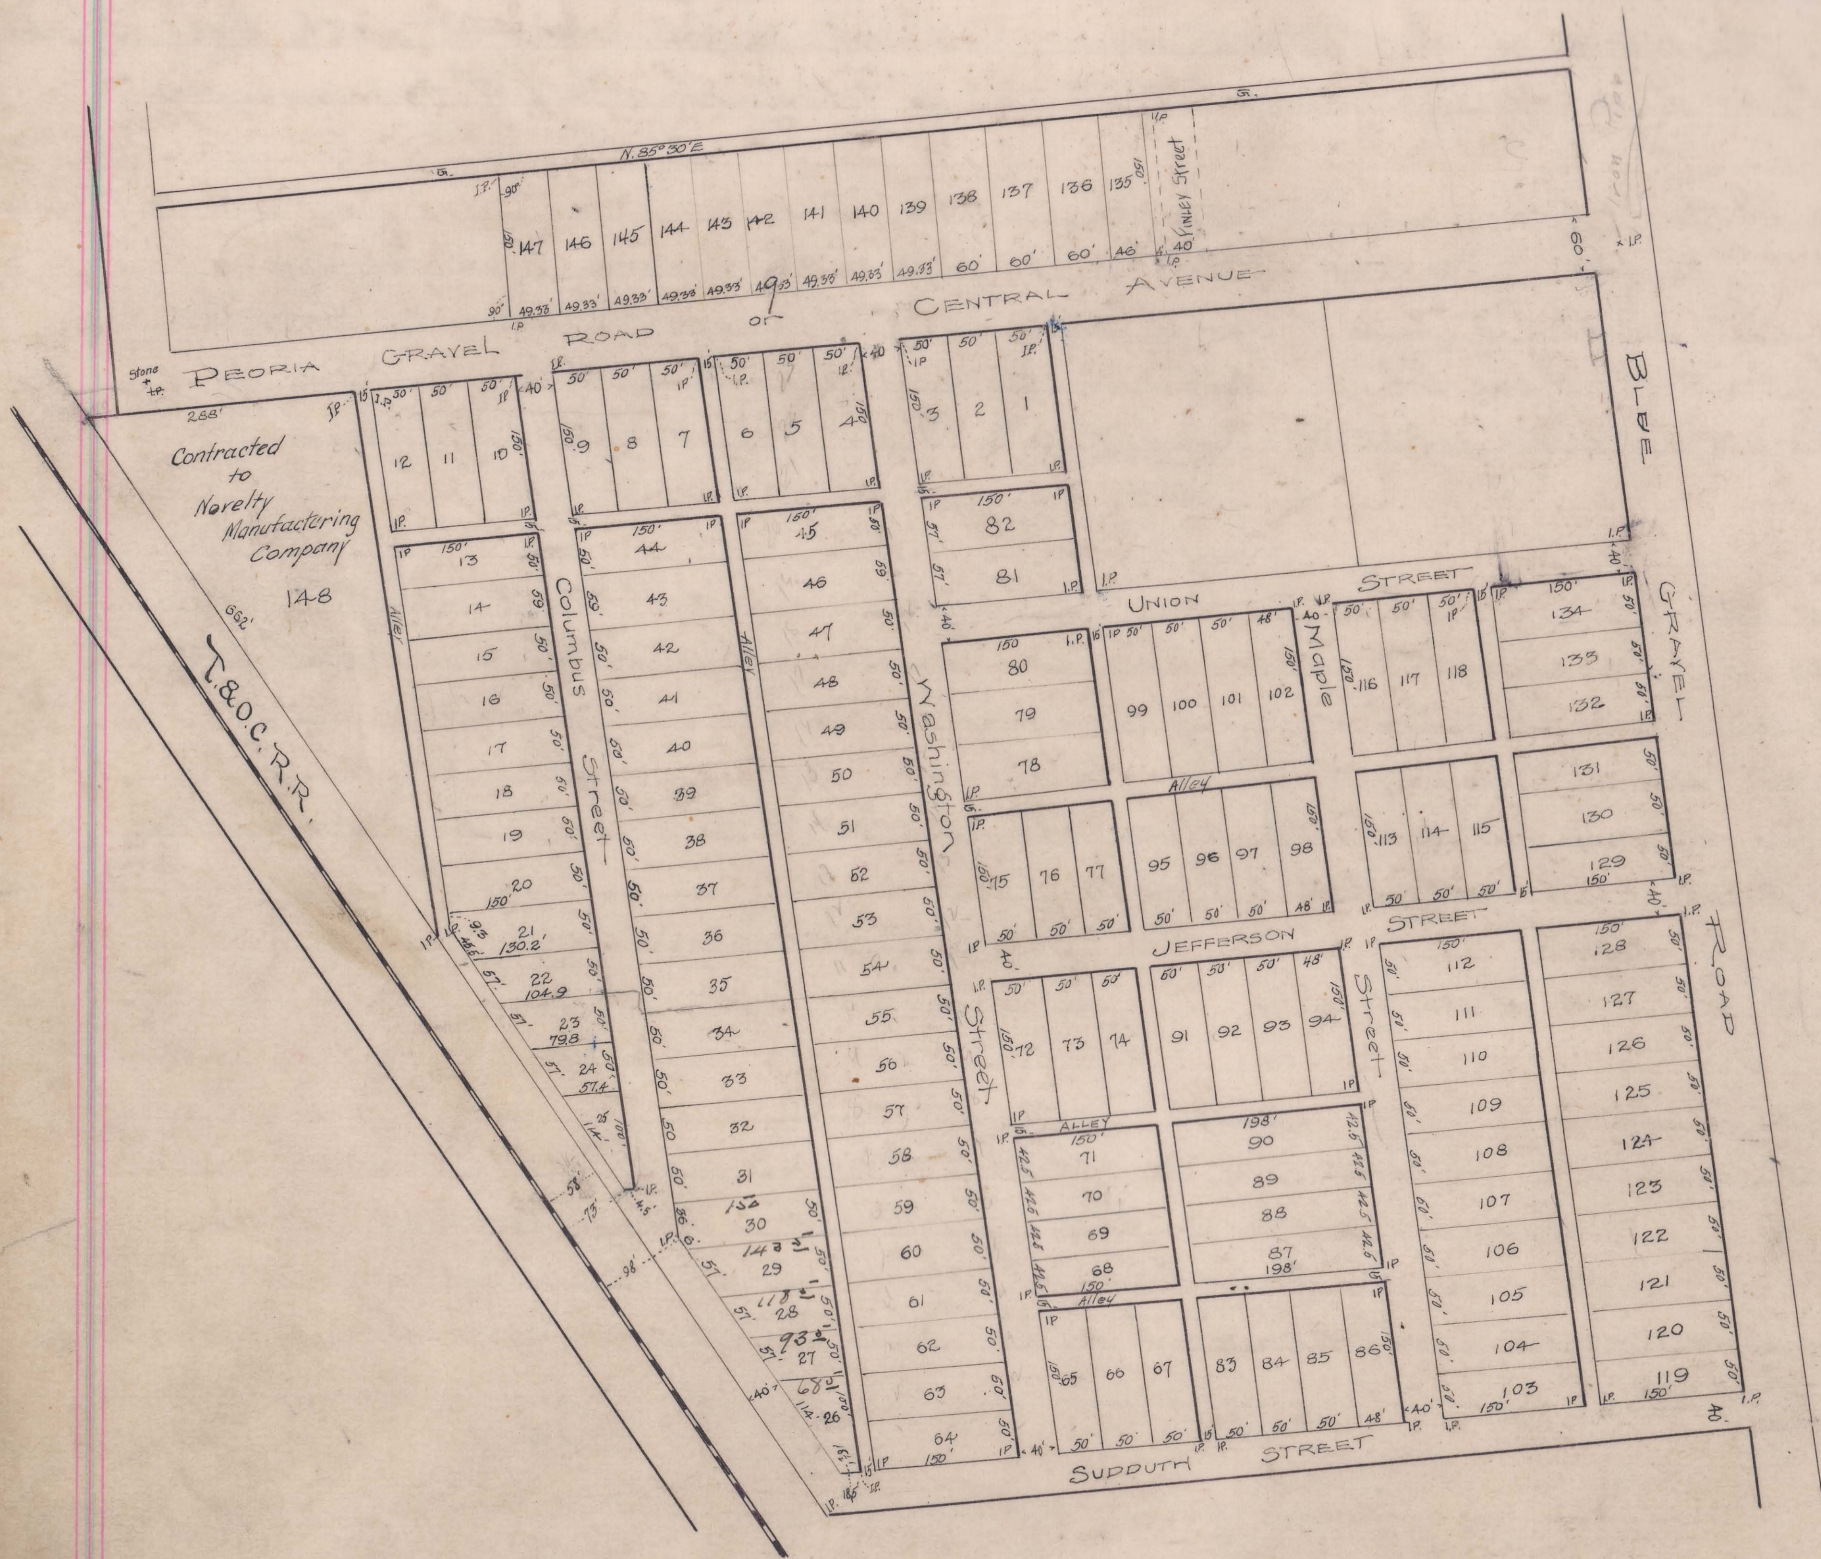

Know all men by these presents that we, Loren C. Reed and Letitia Reed his wife, are lawfully seized of a tract of land situated in Survey No. 4404, Union County, Ohio, as shown by the accompanying plat and designated as Sudduth's Addition to Peoria.

That we have caused the same to be laid out into Streets and Alleys and in lots and numbered as indicated by said plat to which reference is made for further description and we hereby dedicate to public use all the streets and alleys shown upon said plat as being a part of said addition. In witness whereof we have hereunto set our hands this 31st day of January A.D. 1905

In presence of  
W. J. Yeer  
Ruby L. Stough

Loren C. Reed  
Letitia Reed

State of Ohio, Crawford County, ss.

Be it remembered that on this 31st day of January A.D. 1905, before me the subscriber, a Notary Public in and for said county, personally came the above named Loren C. Reed, his wife, and acknowledged the signing of the same to be their voluntary act and deed for the uses and purposes therein named. In testimony whereof I have hereunto subscribed my name and affixed my official seal, on the day and year last afore said.

W. J. Yeer  
NOTARY PUBLIC

I hereby certify that I have made a survey of Sudduth's Addition to Peoria as shown on the plat hereto attached and have marked the streets and alleys and divided the same into in-lots numbered and shown thereon.

Marionville Ohio December 15th 1904  
J. Kennedy  
COUNTY SURVEYOR

Transferred Feb 18<sup>th</sup> 1905  
D. B. Edwards, Auditor

Scale 200 to an Inch

Filed for record Feb 25 1905

John J. Andrews, Recorder.