



PLEASANT POINT ADDITION

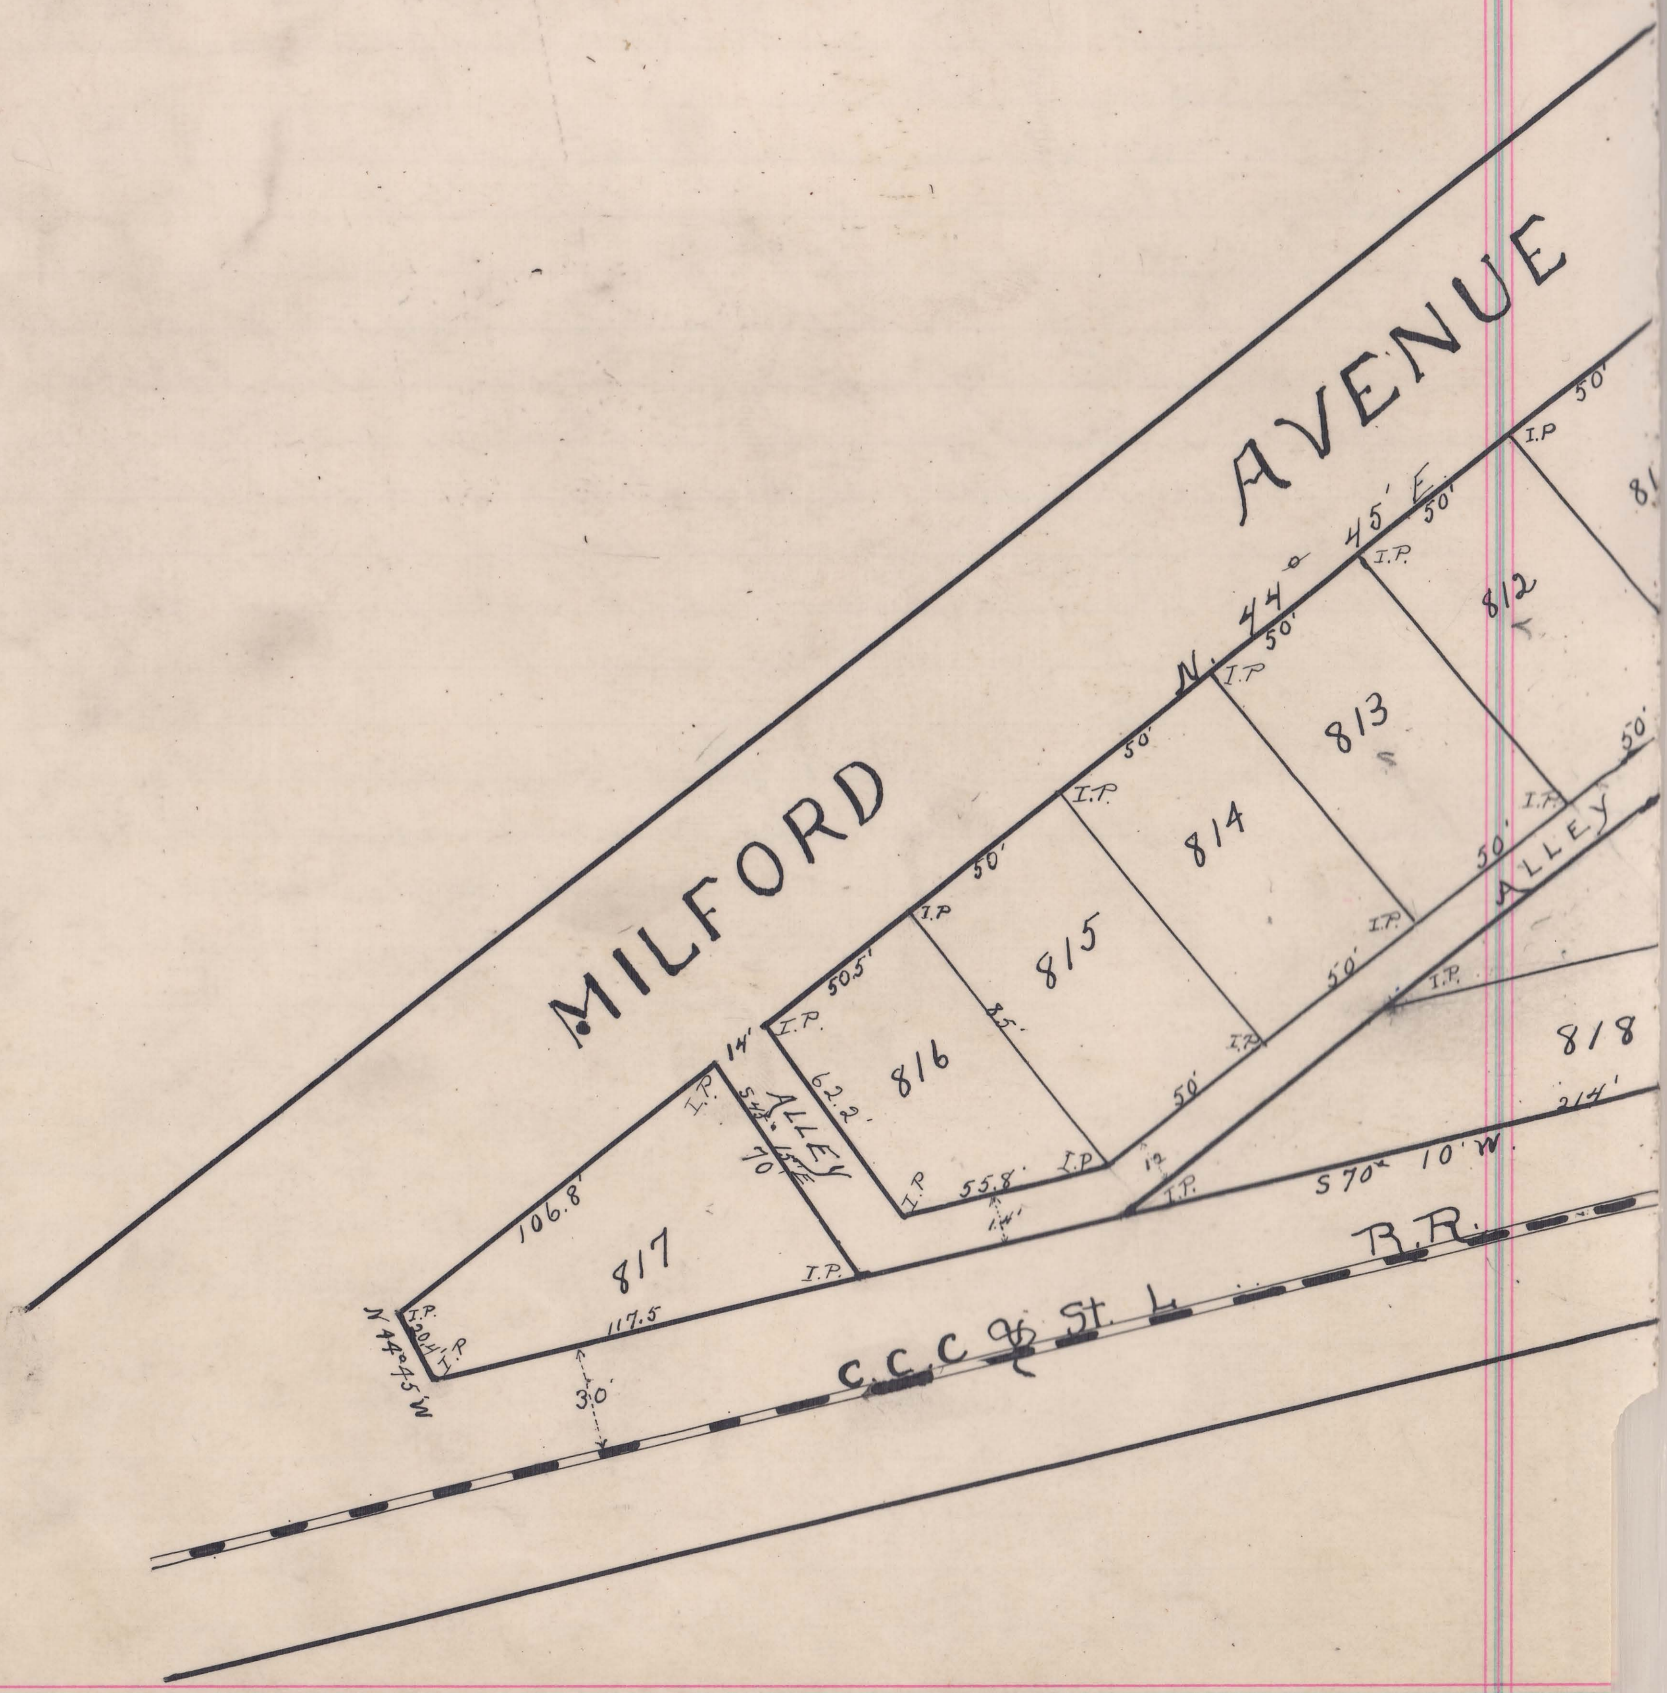

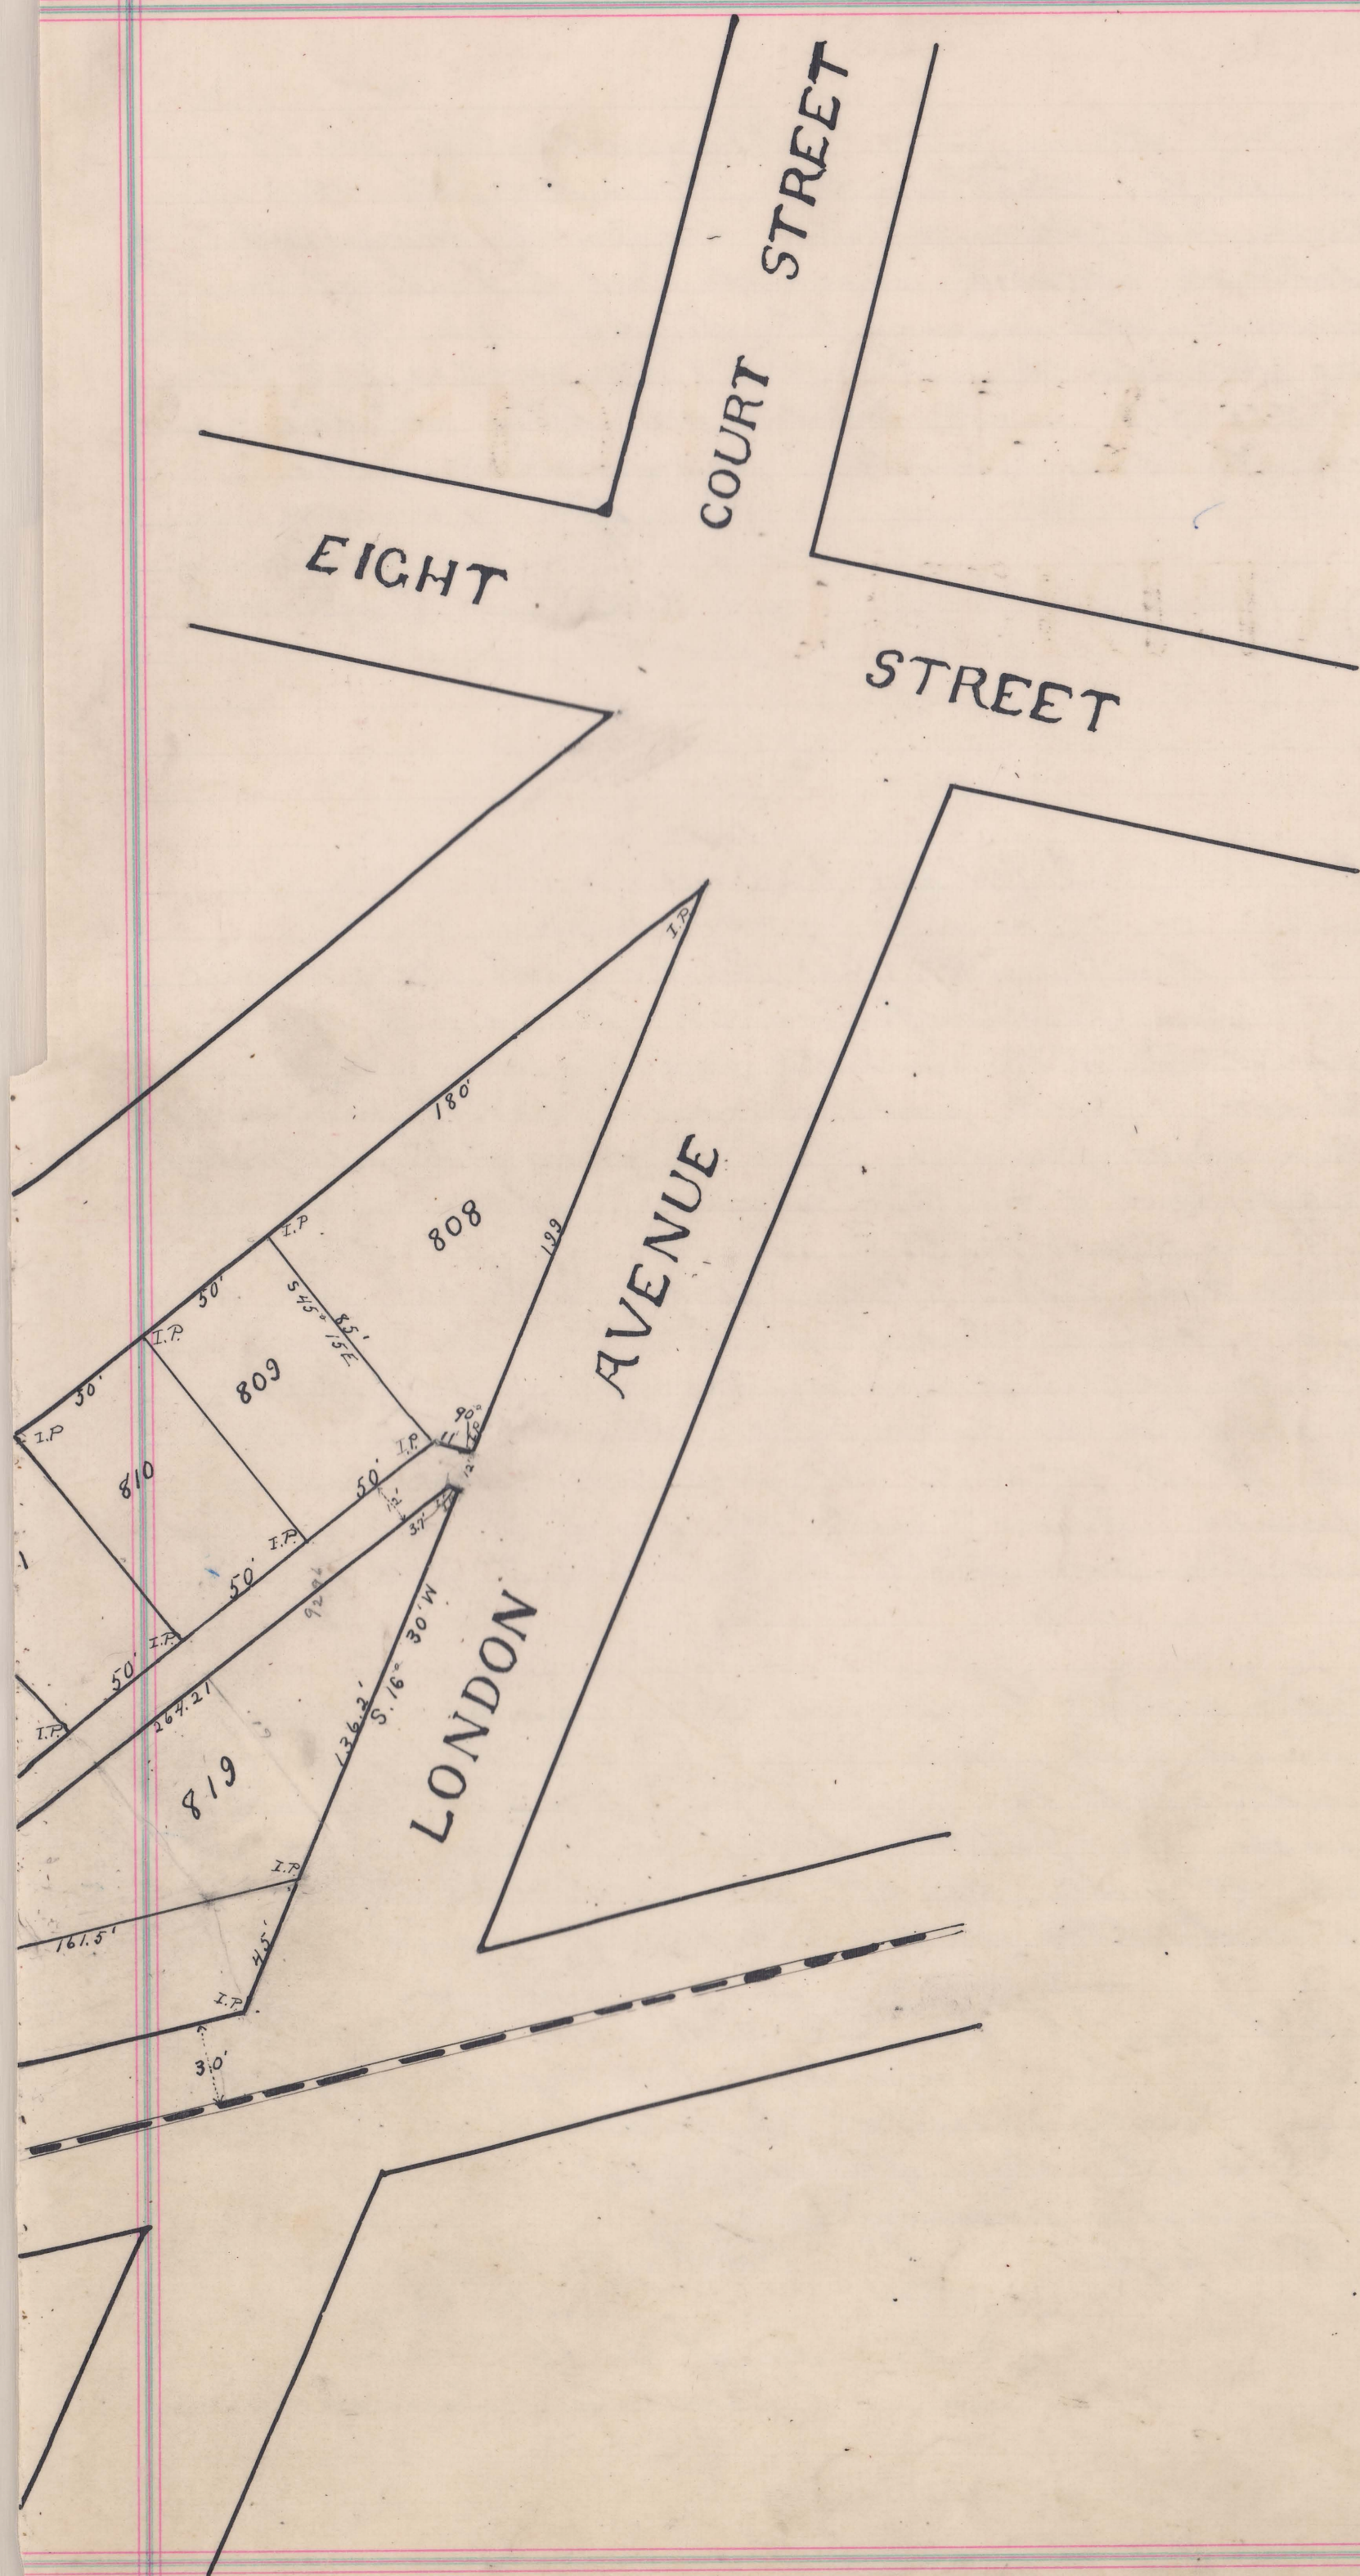

N^o 1899Marysville, Ohio, July 27th 1909

I hereby certify that on the 7th day of July 1909 I made a Survey of Pleasant Point Addition to Marysville, Ohio. Bounded and Described as in the Deed of Dedication. I also caused the same to be divided into lots and numbered as follows to-wit 808-809-810-811-812-813-814-815-816-817-818-819. and located an Alley in the position and of the width as shown on the above Plat.

J. C. Kennedy
City Civil Engineer.

— Deed of Dedication —


Know all men by these Presents: That the Marysville Wire Fence and Lumber Company is lawfully seized of a tract of land situated in the Village of Marysville and Bounded and described as follows: — Being part of Survey N^o 3351 — Beginning at an Iron Pipe at the junction of the West line of London Avenue with the easterly line of Milford Avenue; Thence with the said Easterly line of said Milford Avenue S. 44° 45' W. 70 3/4 feet to an Iron Pipe; Thence S. 44° 45' E. 20 1/2 feet to an Iron Pipe in the northerly line of the C. C. C. & St. L. Rail Road lands; Thence with the said northerly line of said Rail Road lands and 30 feet from the center of the traveled track a general course of N. 70° 10' E. 394 feet to the west line of said London Avenue; Thence with the said West line of said London Avenue N. 16° 30' E. 392 1/2 feet to the Beginning.

That the said Company has caused the same to be laid out into Streets and Alleys and lots as indicated by said Plat to which reference is hereby made for further description and does hereby Dedicate to public use all the Streets and Alleys shown upon said Plat as being a part of said Addition.

In Witness Whereof the said The Marysville Wire Fence and Lumber Company does by its President and Secretary hereby execute the foregoing Deed of Dedication this 27th day of July 1909

signed and acknowledged in presence of

Clarence A. Hoopes
J. C. Kennedy

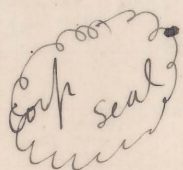

The Marysville Wire Fence and
Lumber Company
by W. P. O'Brien
James E. Robinson Secretary

State of Ohio, Wayne County ss:-

Be it remembered that on this 27th of July A.D. 1909 before me the subscriber a Notary Public in and for said County personally came the above named W. P. O'Brien and James E. Robinson President and Secretary of The Marysville Wire Fence and Lumber Company and acknowledged the signing of the same to be their voluntary act and deed for the uses and purposes therein mentioned.

In Testimony whereof I have hereunto subscribed my name and affixed my official seal on the day and year last aforesaid.

John L. Dougherty
Notary Public.



Ordinance No. - - - - -

Accepting the dedication of the Pleasant Point Addition.
Be it ordained by the Council of the Village of Marysville
State of Ohio.

Section - 1:- That the Pleasant Point Addition including the dedication of the Streets and Alleys made by the Marysville Wire Fence and Lumber Company July 1909 be and the same is hereby accepted and confirmed as an Addition to the Village of Marysville.

Section - 2:- That all the Streets and Alleys dedicated to Public use and shown and designated upon the Plat attached to the Deed of Dedication, be and the same are hereby accepted and confirmed as Streets and Alleys for public use.

Section - 3:- That this ordinance be and remain in force from and after the earliest period allowed by law.
Passed August 18th 1909

John T. Cartmell
Mayor.

- Clerk. -

TRANSFERRED August - 27th 1909.

Dwight B. Edwards,
County Auditor.

Filed. August - 27th - 1909 at 3:00 P.M.

RECORDED - DECEMBER - 30th 1909.

W. H. Hatton
Recorder.