

GUY DITCH NO. 306
DARBY TOWNSHIP 1890

Solomon Kilbery, 90. a
Survey No 3162

Beginning of main ditch

M. P. & J. Guy, 65. a
Survey No 3162

C. St. L. & P. R. Road



Lavinia
Lorina Smith, 73. a
Survey No 7741 & 7774 14 7/10 a
" " 3162 " " 54 13/10 a
73 1/2

Beginning of lateral
Main ditch
No one

M. P. & J. Guy, 40. a
Survey No 3162

Sparto lateral No 0720

BIG DARBY CREEK

Whiston, 15. a
No 7756

Richard & Whiston line
ditch


George Richard
Survey No 12125

Elizabeth
Survey

Jerome & Darby Township

Harlan P. Wood, 40. a
Survey No 7741 & 7774

ns V.M.S. 3162
V.M.S. 12125
Acres Drained ?
182

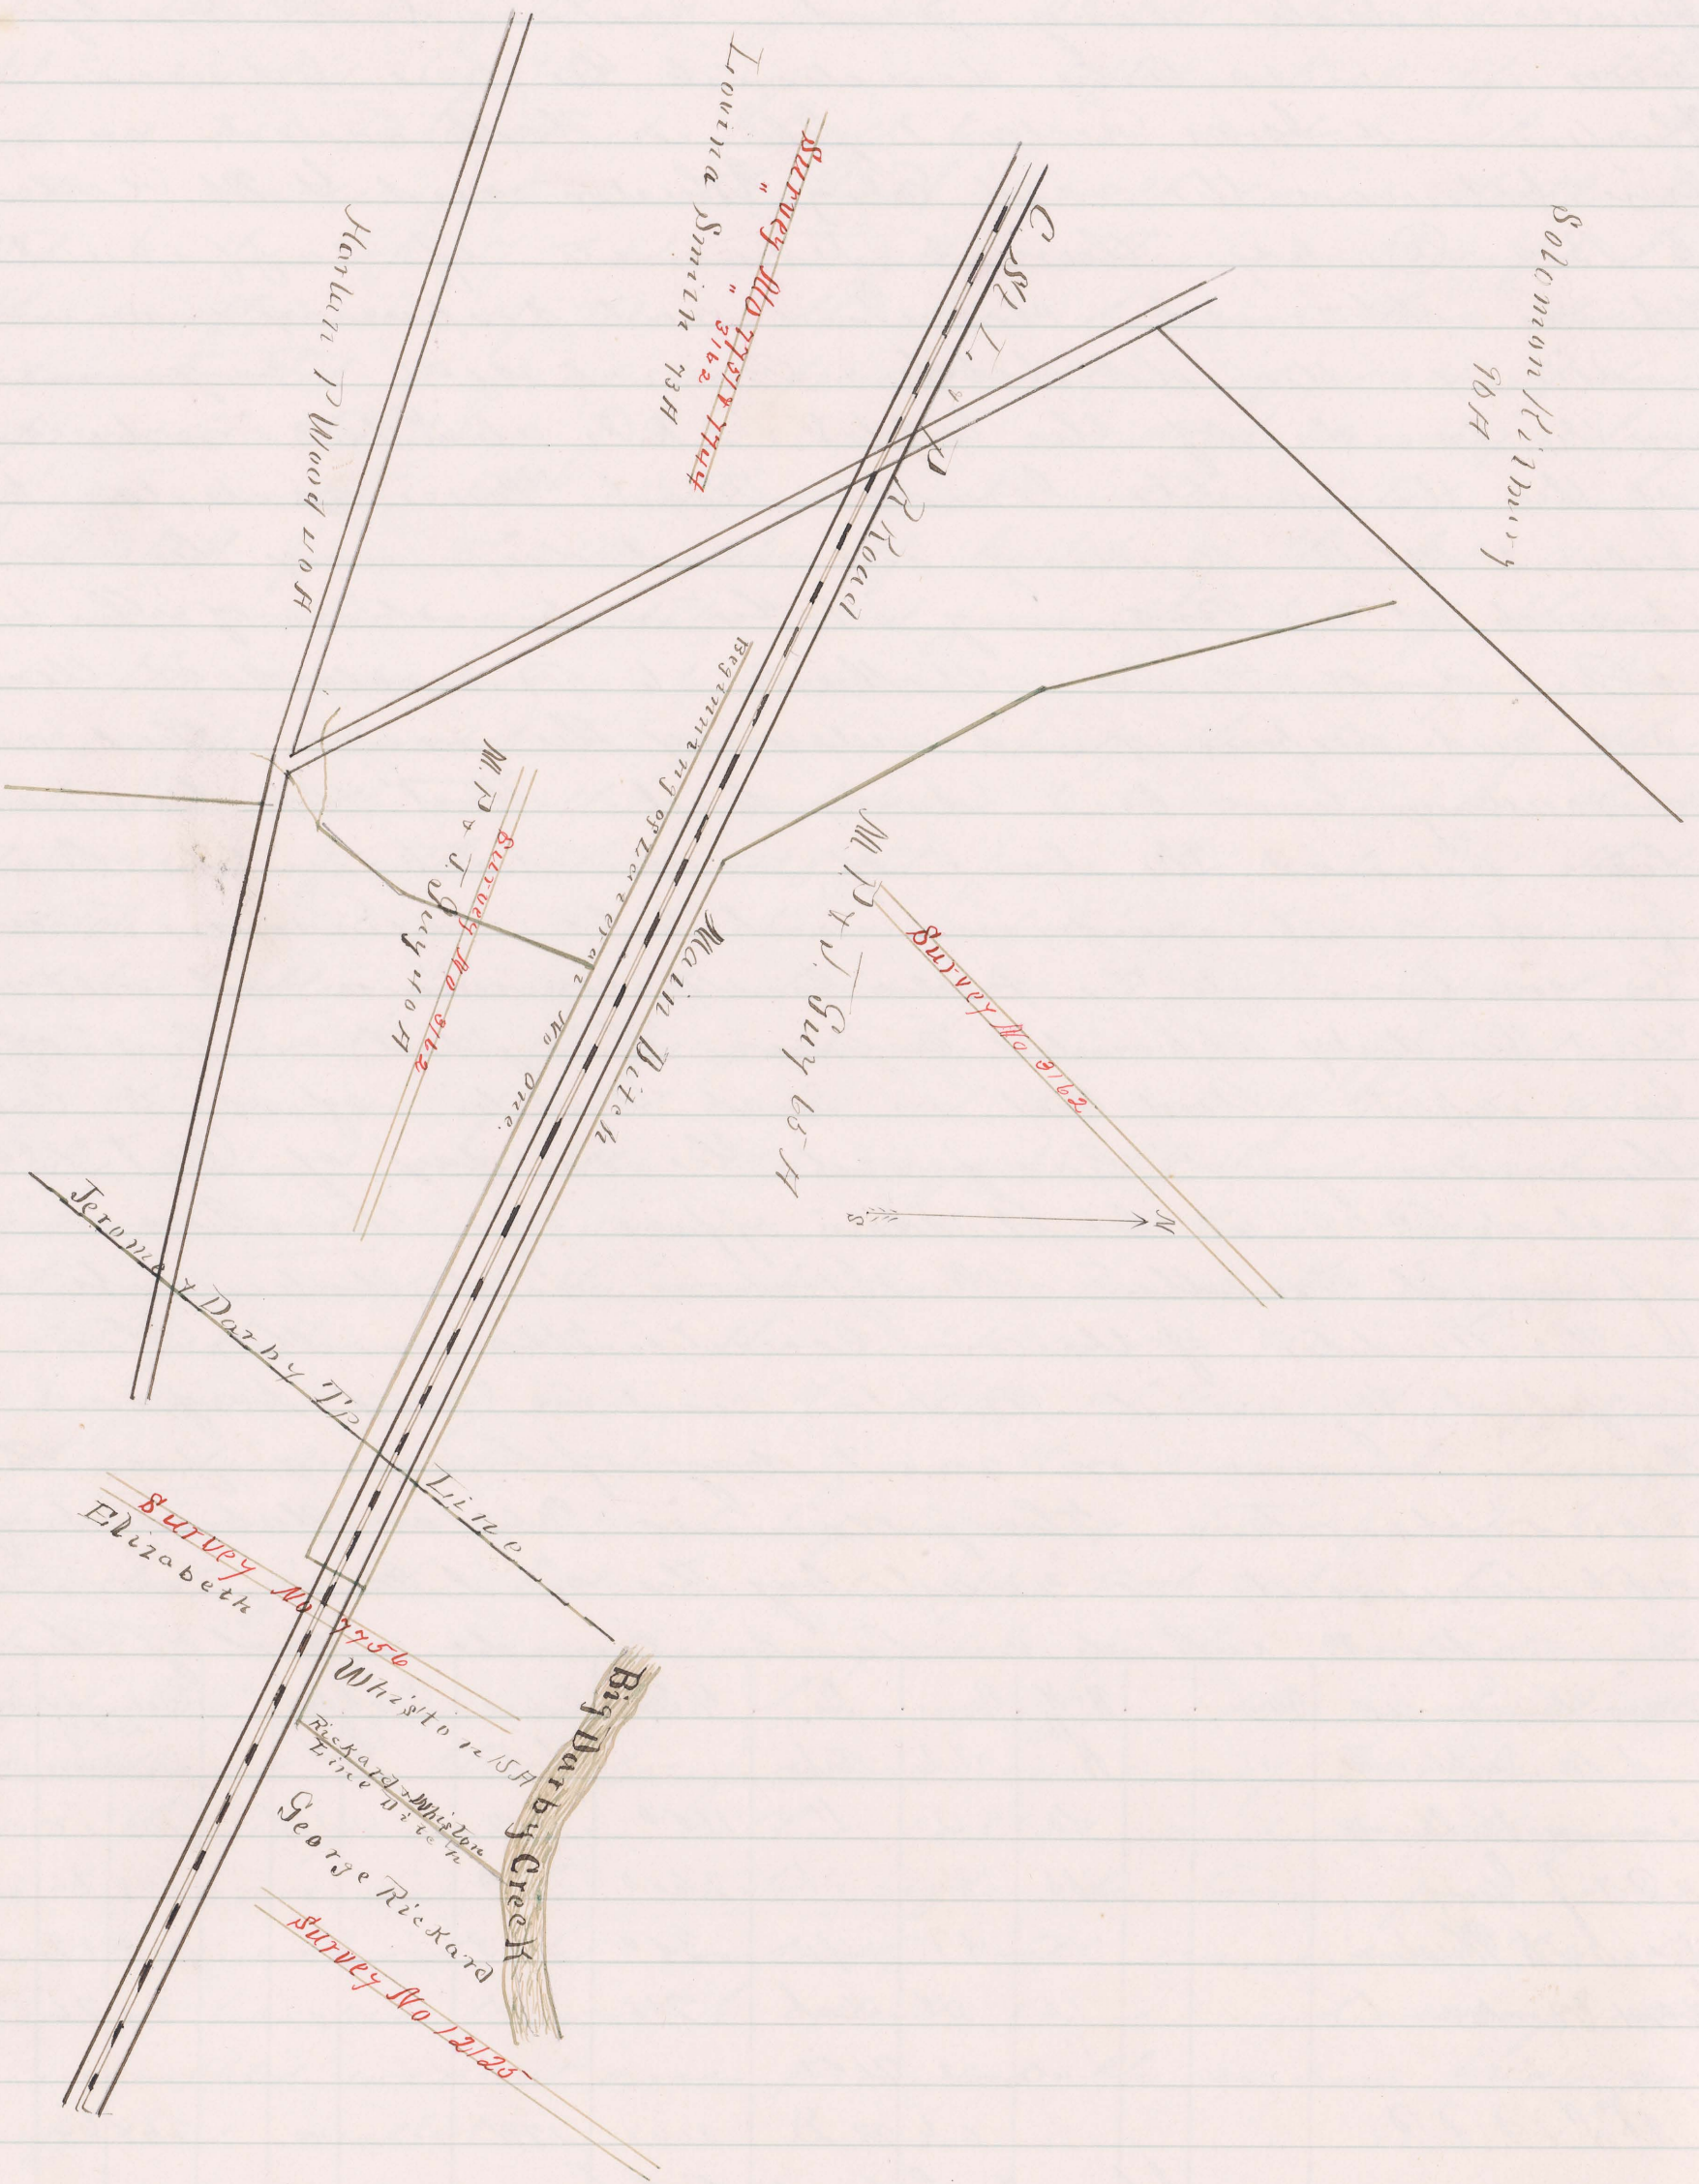

Plat of Territory Drained
By Guy Ditch No 306