


MACKAN DITCH - NO. 833

~ LOCATED IN ~

Dover Tp.

~ '08 ~

FILED
 DWIGHT B. EDWARDS
 DEC
 8
 1908
 COUNTY AUDITOR
 UNION COUNTY, O.

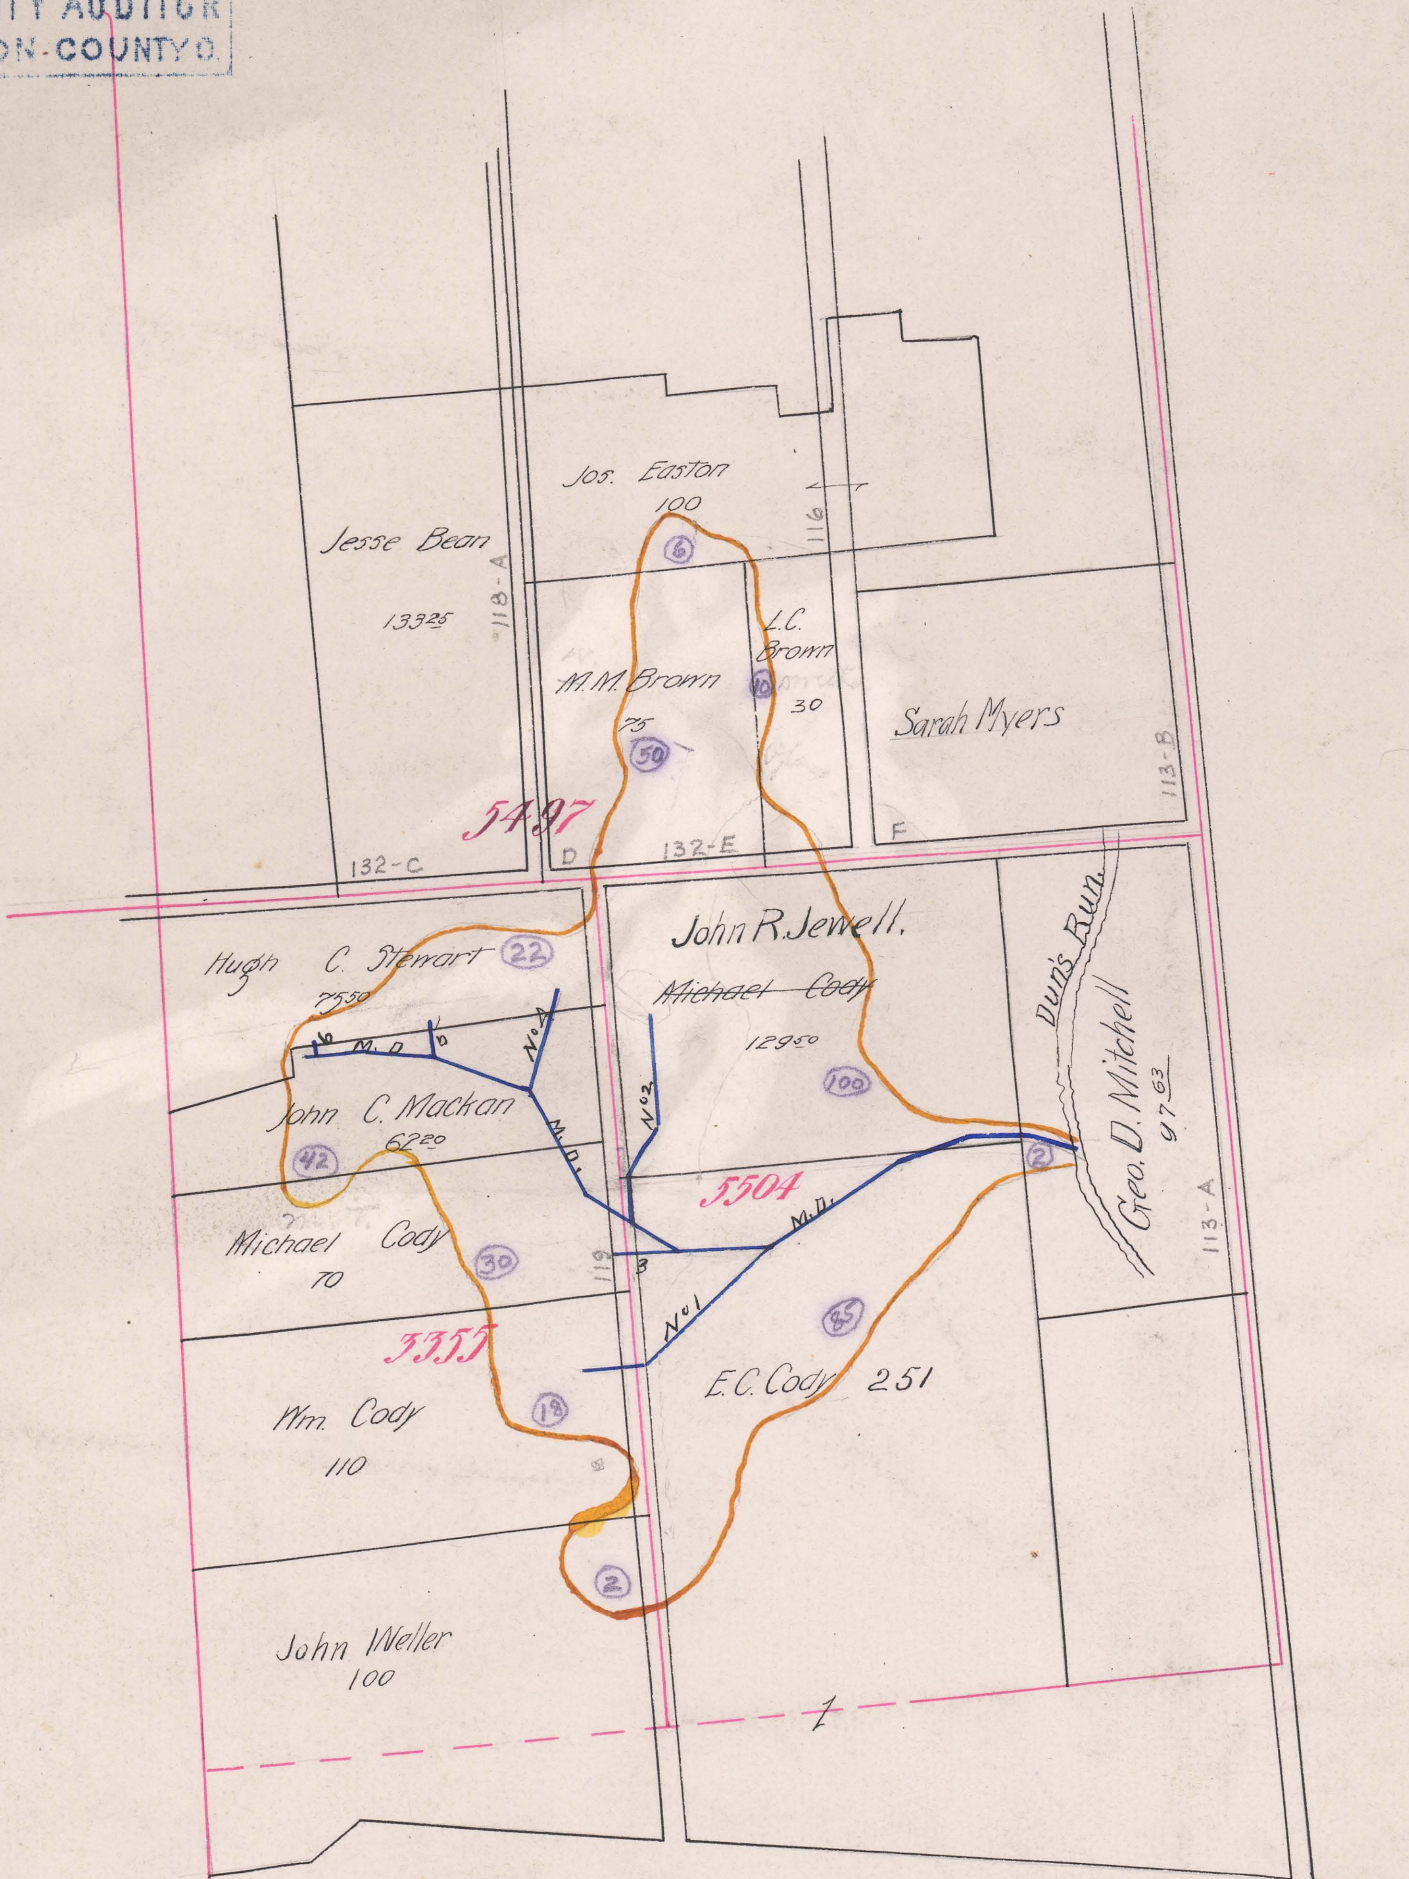

Begins V.M.S. 3355
 Ends V.M.S. 5504 - Duns Run
 Total Acres Drained 367⁰⁰
 Box 368

Tile 6, 8, 10, 13 1/2 & 15"