



L. & P. DITCH

1921

TOP VIEW OF HEADER

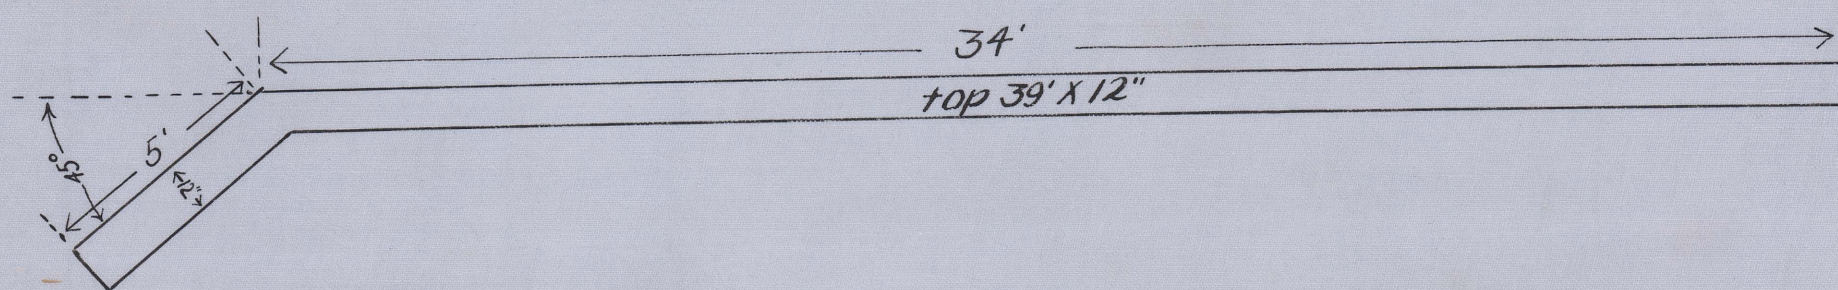

LOOKING DOWN STREAM

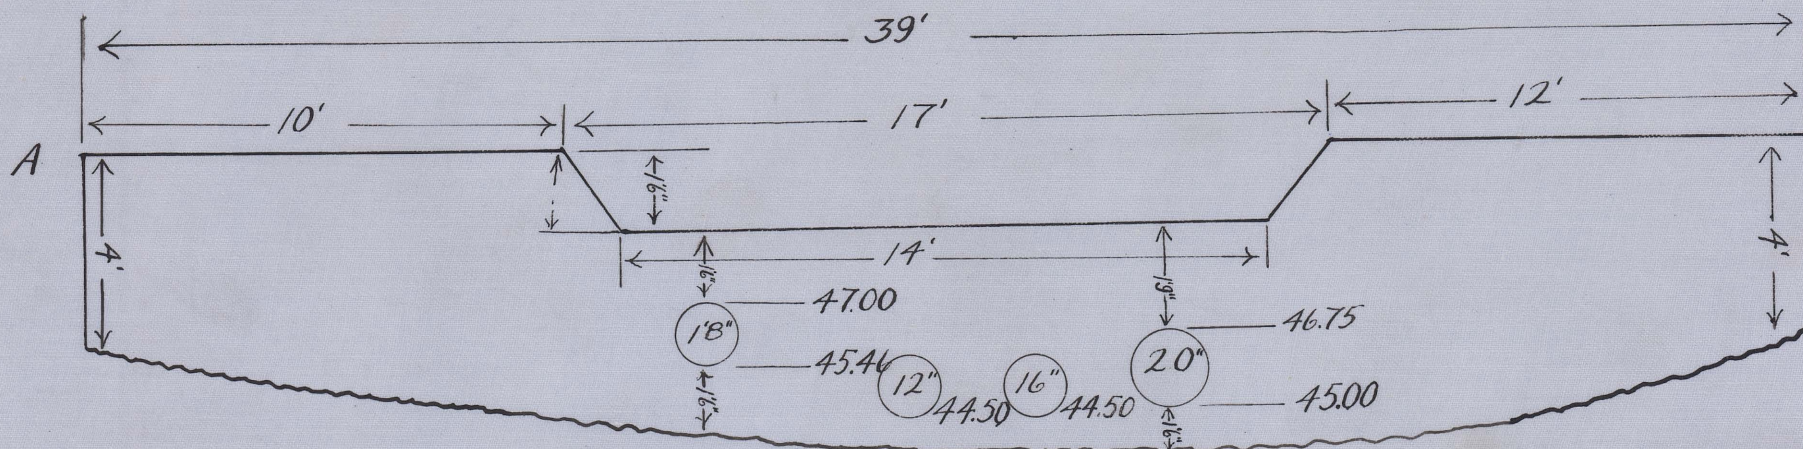

- (1) The top elevation to be on a level with the ground at stake A.
- (2) With overflow depression 17" X 16" as shown on Blue Print
- (3) Base of Wall to 16" and top 12" with 1" batter on South Side
- (4) Material to be 1:2:3. All work to be smooth and first class
- (5) 12", 16" & 20" tile to be taken up 50' back-relaid level and capped with broken tile and mortar
- (6) Apron 12' long - 18" wide at wall and 8" wide at S. end and convex and 8" thick - using broken stone and