

Longberry Ditch


No 775

L.B. Harvey, Engr.

LIBERTY TOWNSHIP 1906

9" & 10" Tile

FILED
DWIGHT B. EDWARDS
NOV
10
1908
COUNTY AUDITOR
UNION COUNTY O.

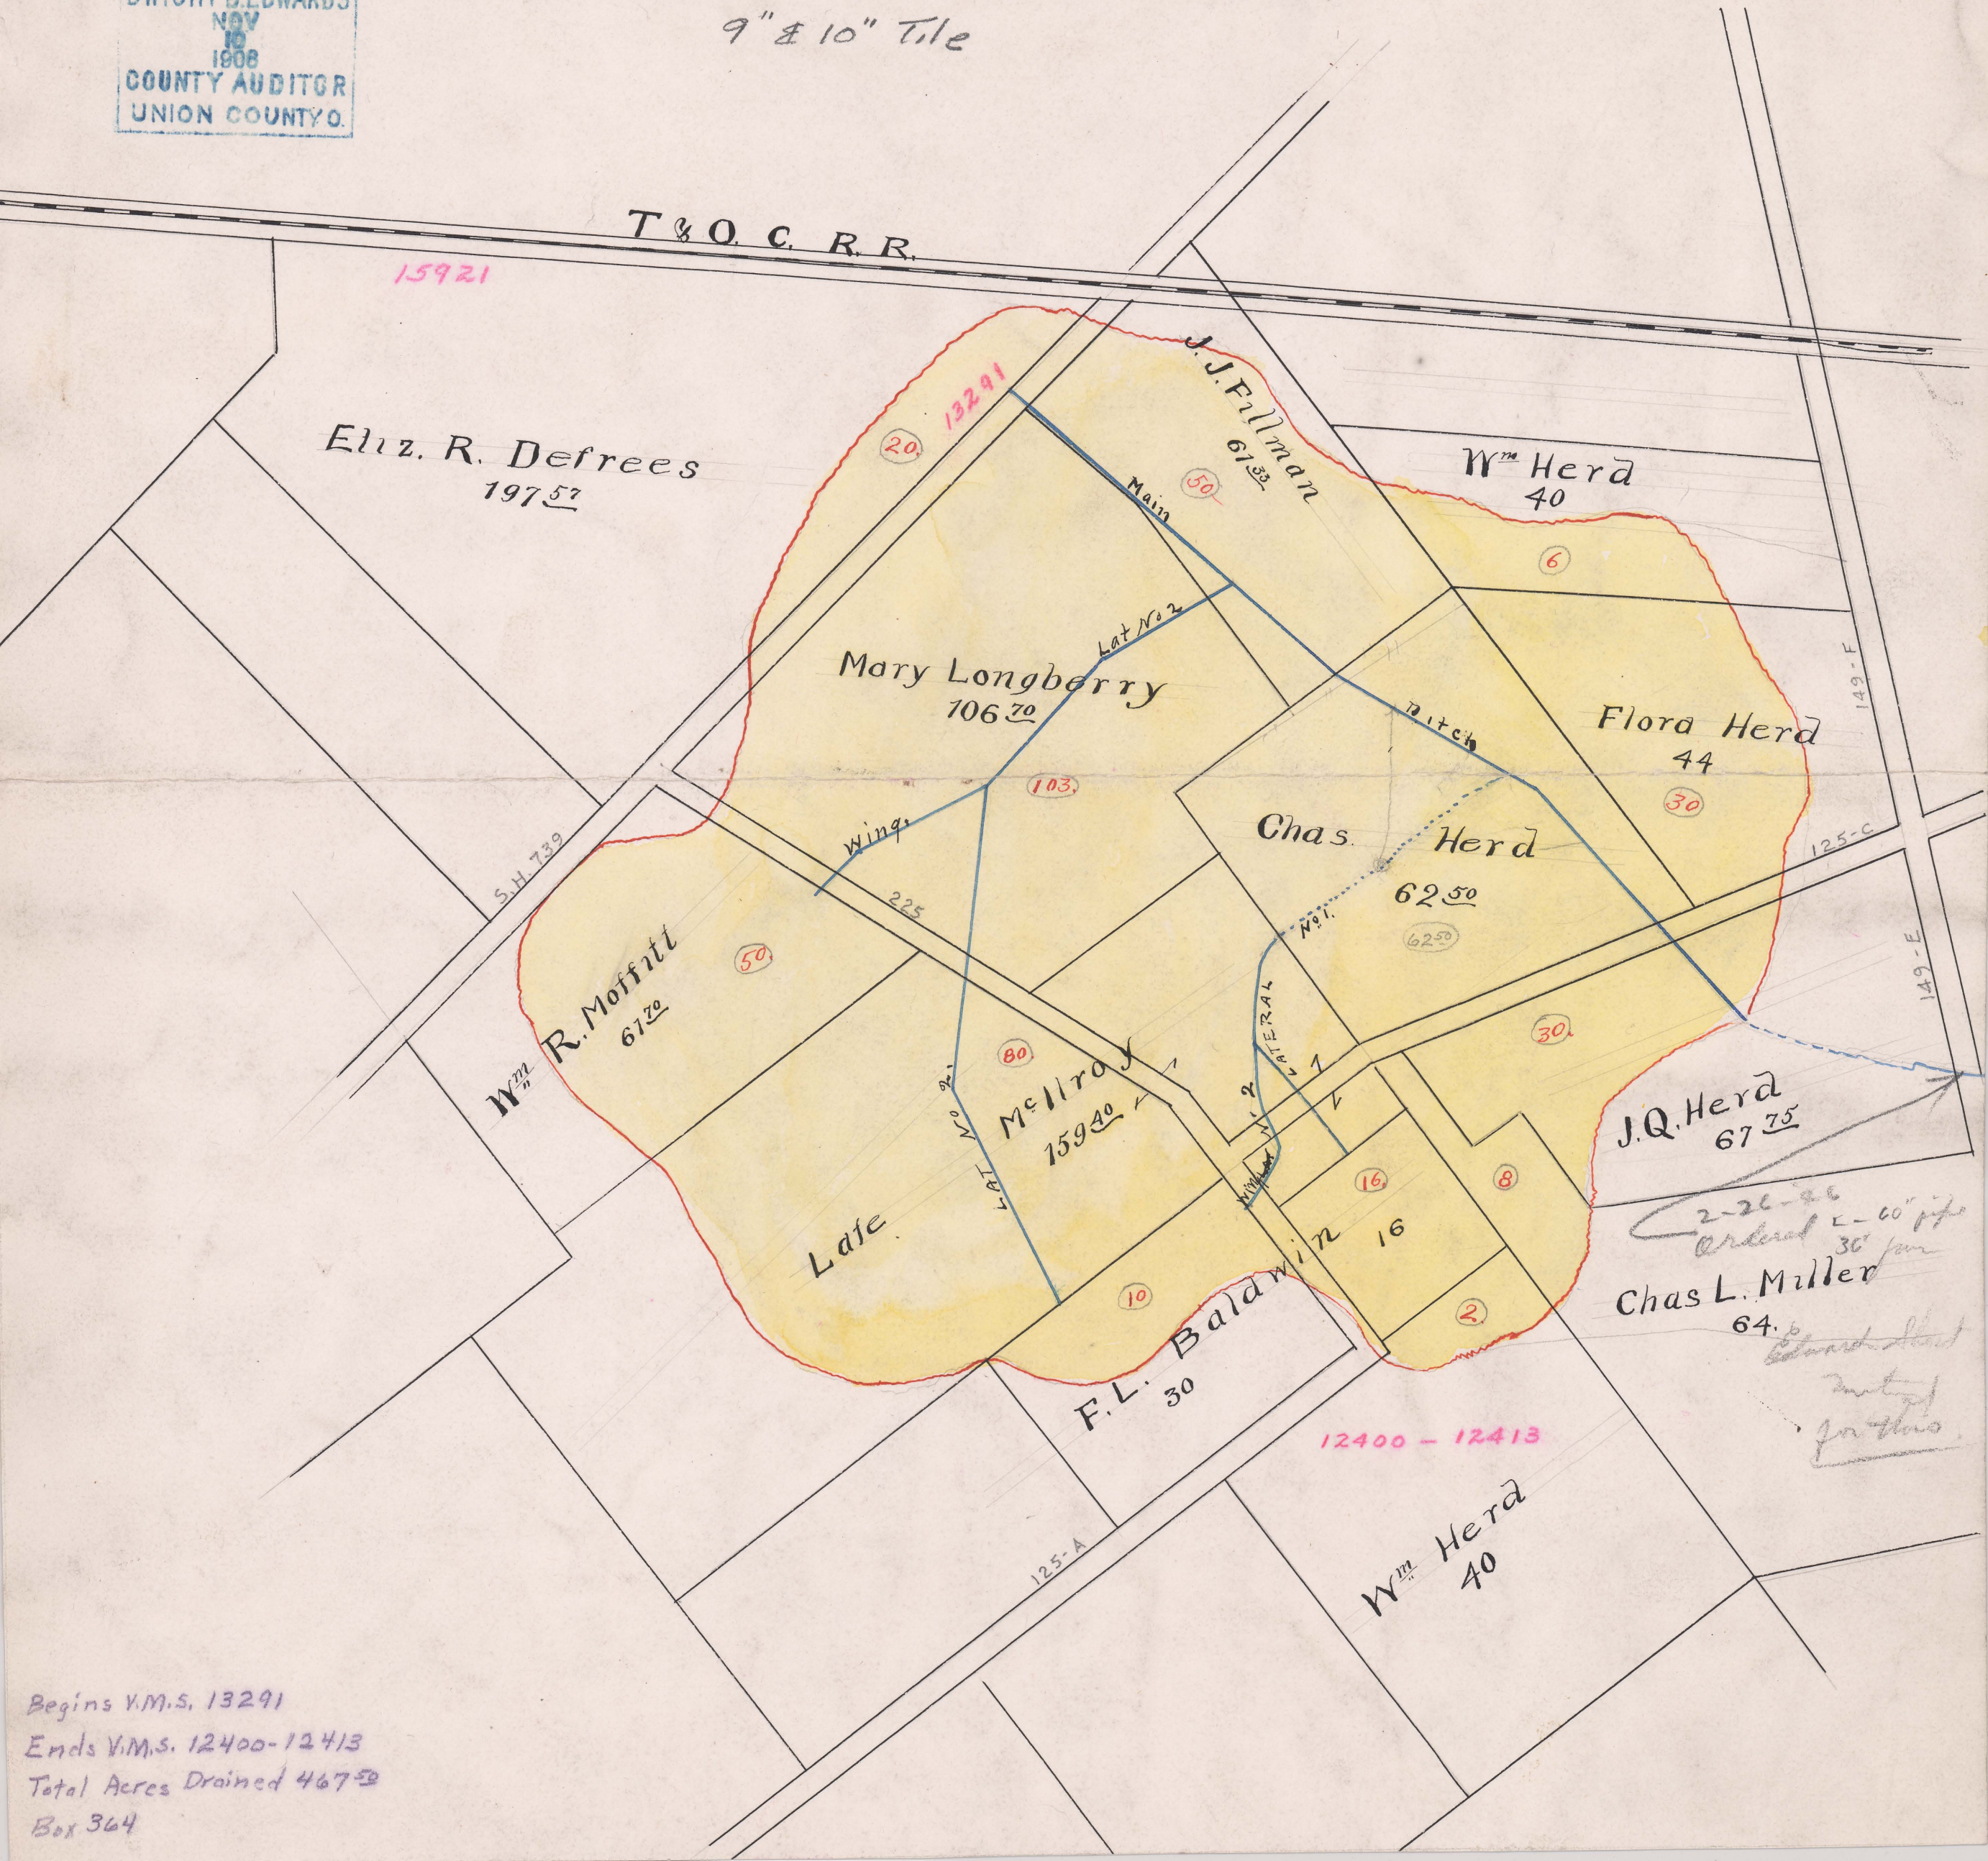

Begins V.M.S. 13291
Ends V.M.S. 12400-12413
Total Acres Drained 467.59
Box 364