


*Relocation of Town Run*

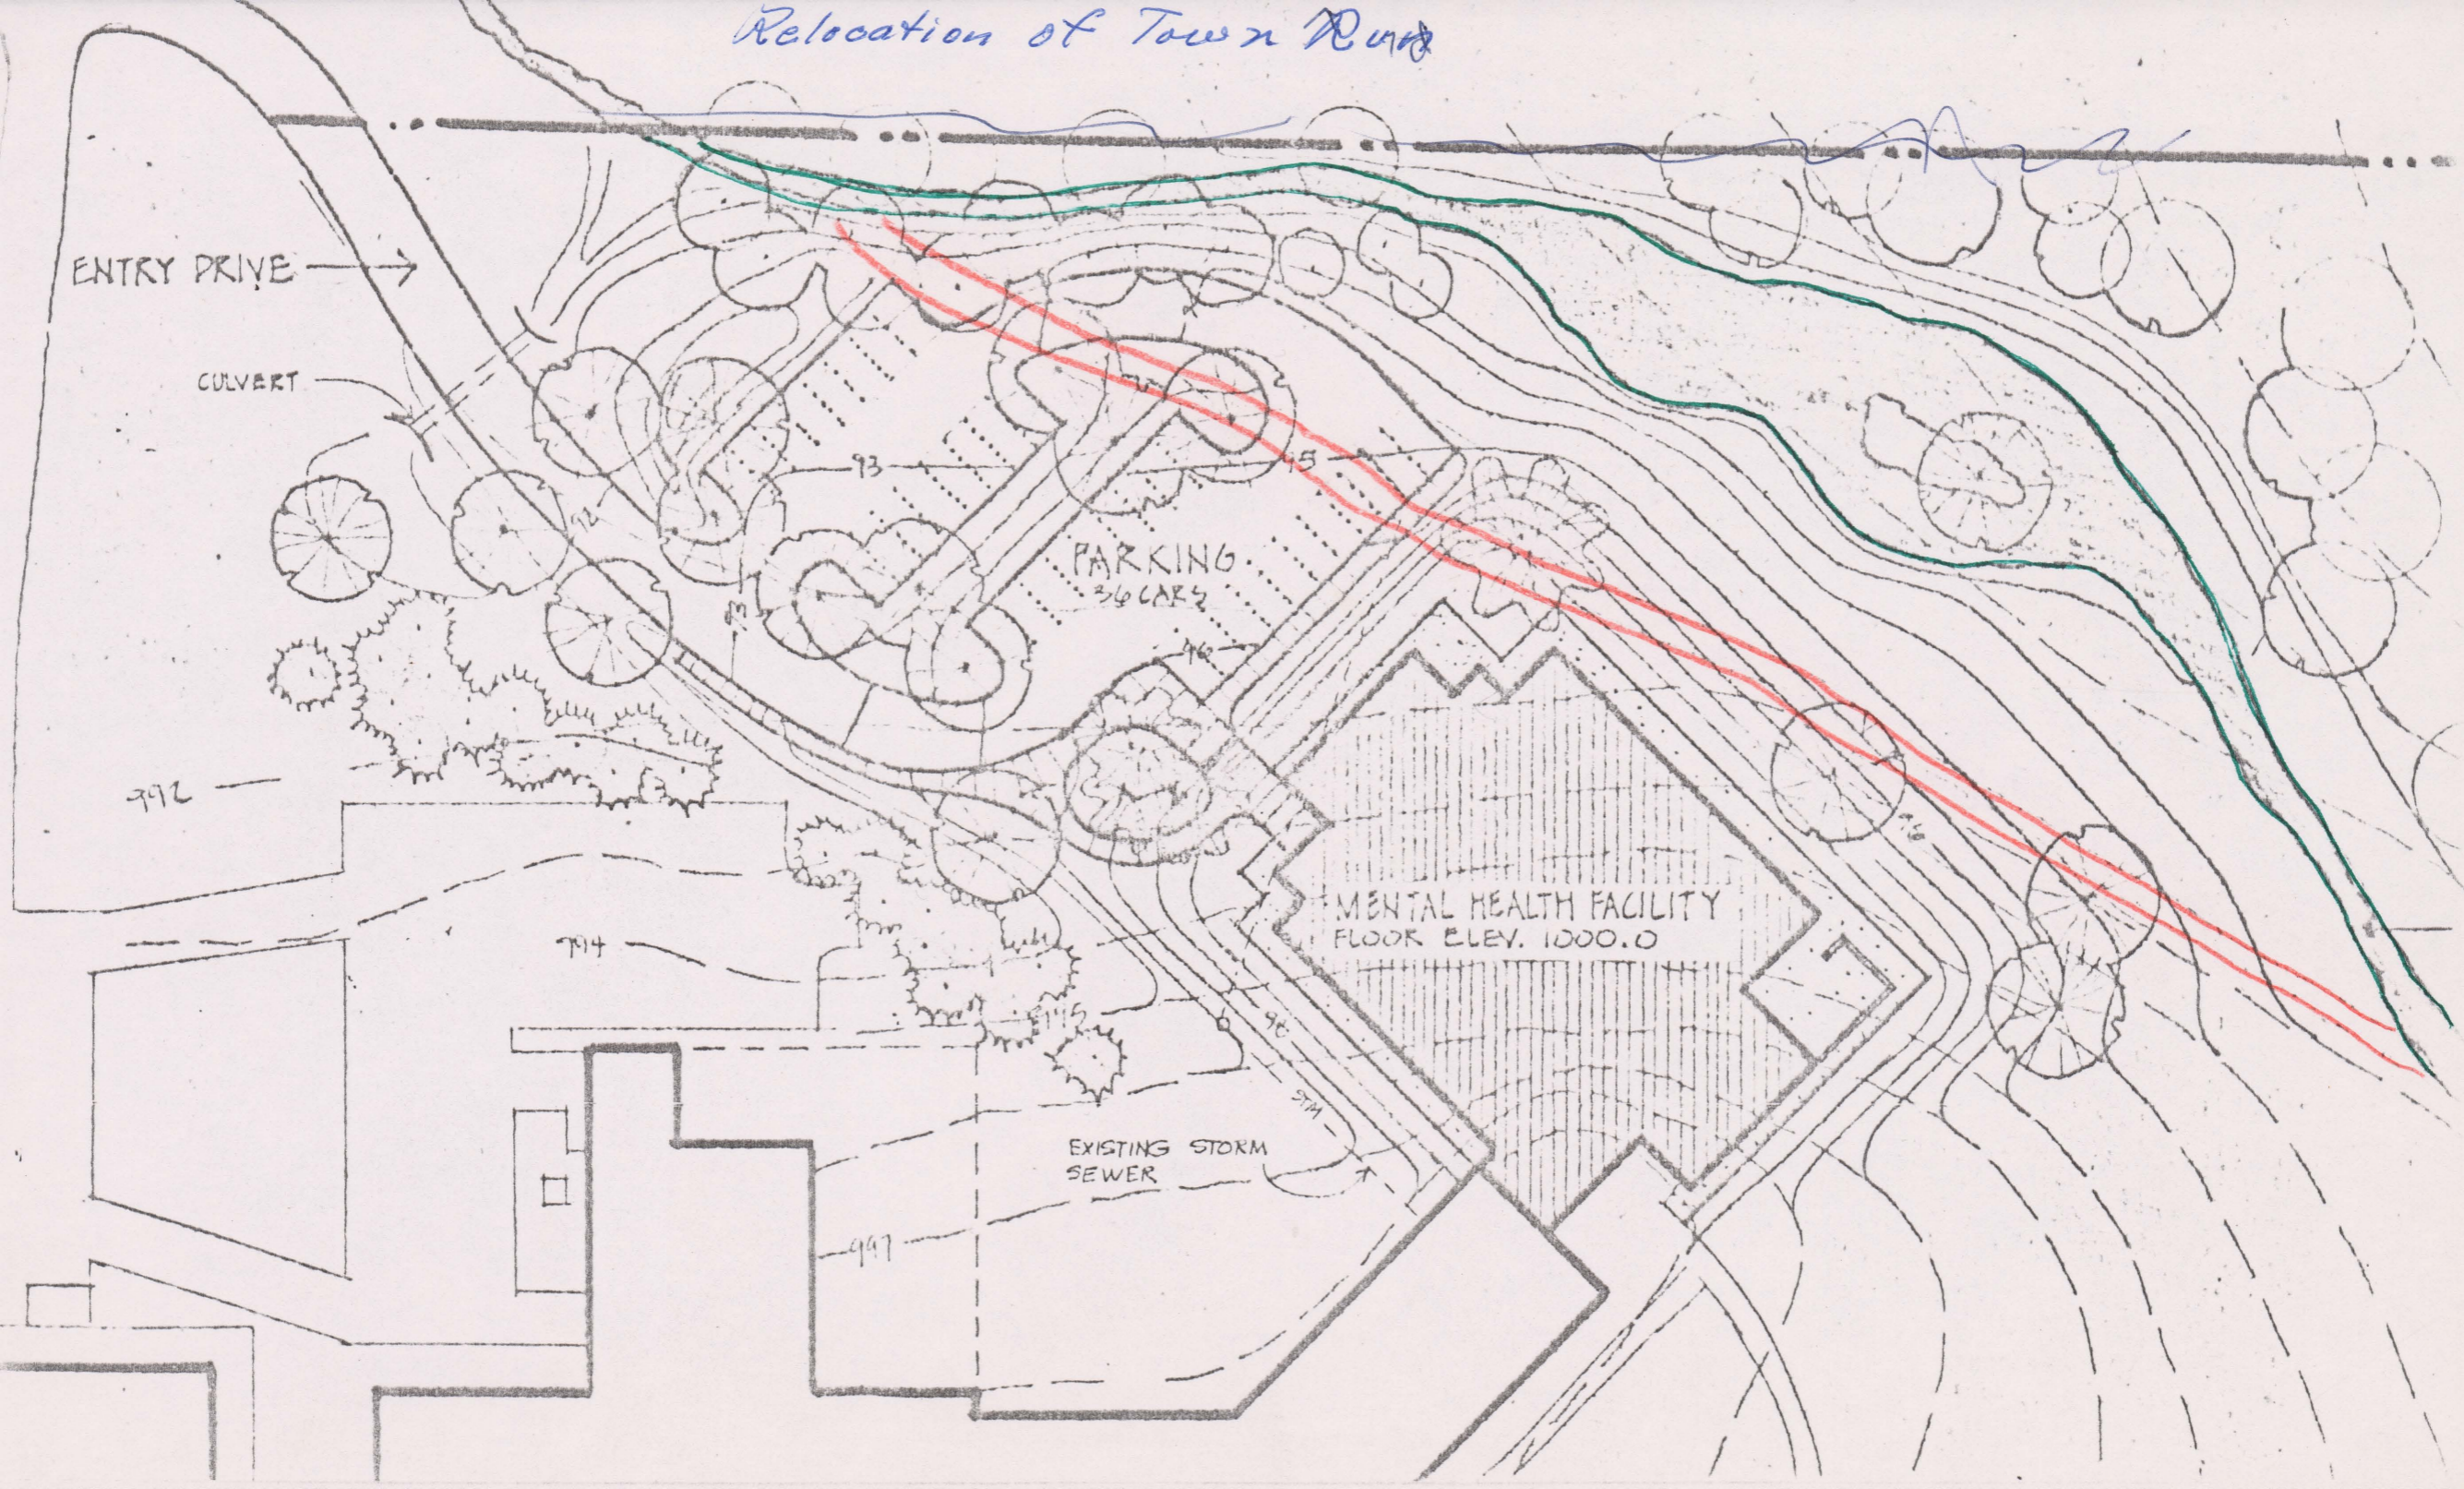

ENTRY DRIVE →

CULVERT

PARKING  
30 CARS

MENTAL HEALTH FACILITY  
FLOOR ELEV. 1000.0

EXISTING STORM  
SEWER

792

794

997