


** .042 MINIMUM .083 DESIRABLE

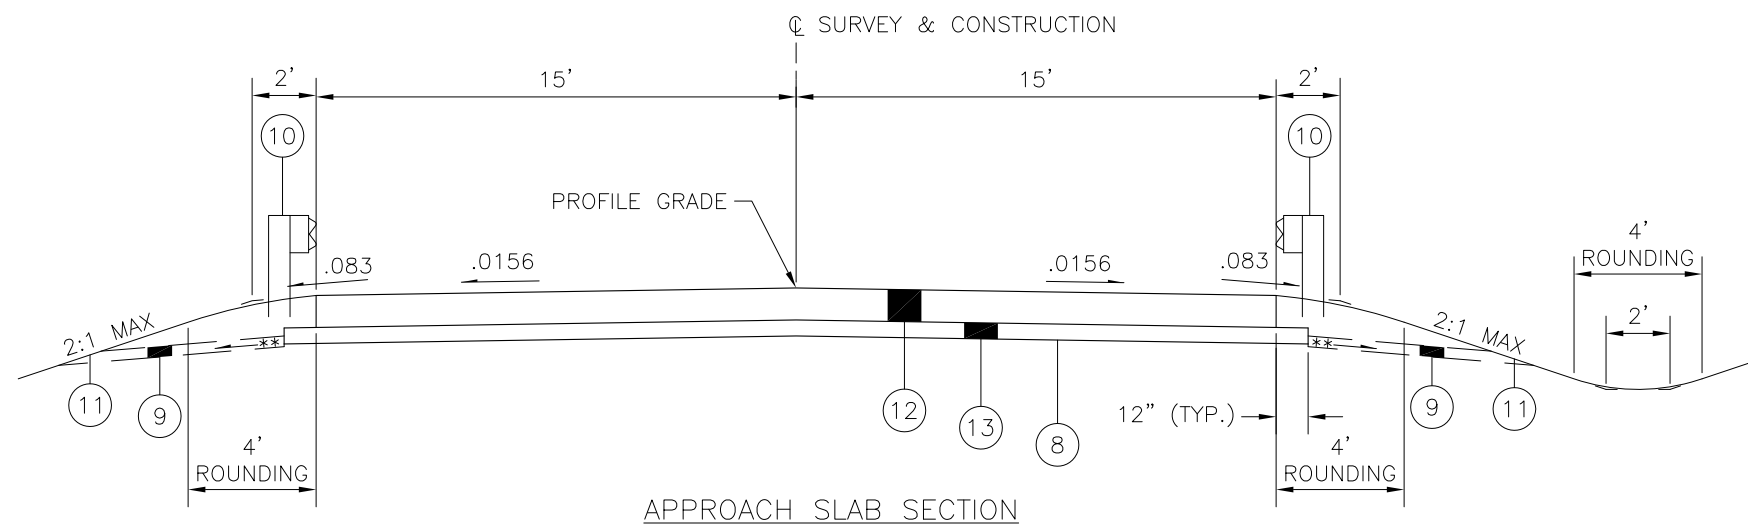

LEGEND

- ① ITEM 441 1 1/4" ASPHALT CONCRETE SURFACE COURSE, TYPE 1, PG64-22
- ② ITEM 441 1 3/4" ASPHALT CONCRETE INTERMEDIATE COURSE, TYPE 2, PG64-22
- ③ ITEM 301 4" BITUMINOUS AGGREGATE BASE, PG64-22
- ④ ITEM 304 6" AGGREGATE BASE
- ⑤ ITEM 617 8" STABILIZED CRUSHED AGGREGATE
- ⑥ ITEM 407 TACK COAT FOR INTERMEDIATE COURSE (0.075 GAL./SQ. YD.)
- ⑧ ITEM 203 SUBGRADE COMPACTION
- ⑨ ITEM 605 AGGREGATE DRAINS
- ⑩ ITEM 606 GUARDRAIL, TYPE 5
- ⑪ ITEM 870 SEEDING & MULCHING
- ⑫ ITEM 611 REINFORCED CONCRETE APPROACH SLAB
- ⑬ ITEM 304 6" AGGREGATE BASE