


Proposed AMENDMENT - 2017

Keizer Station Area B

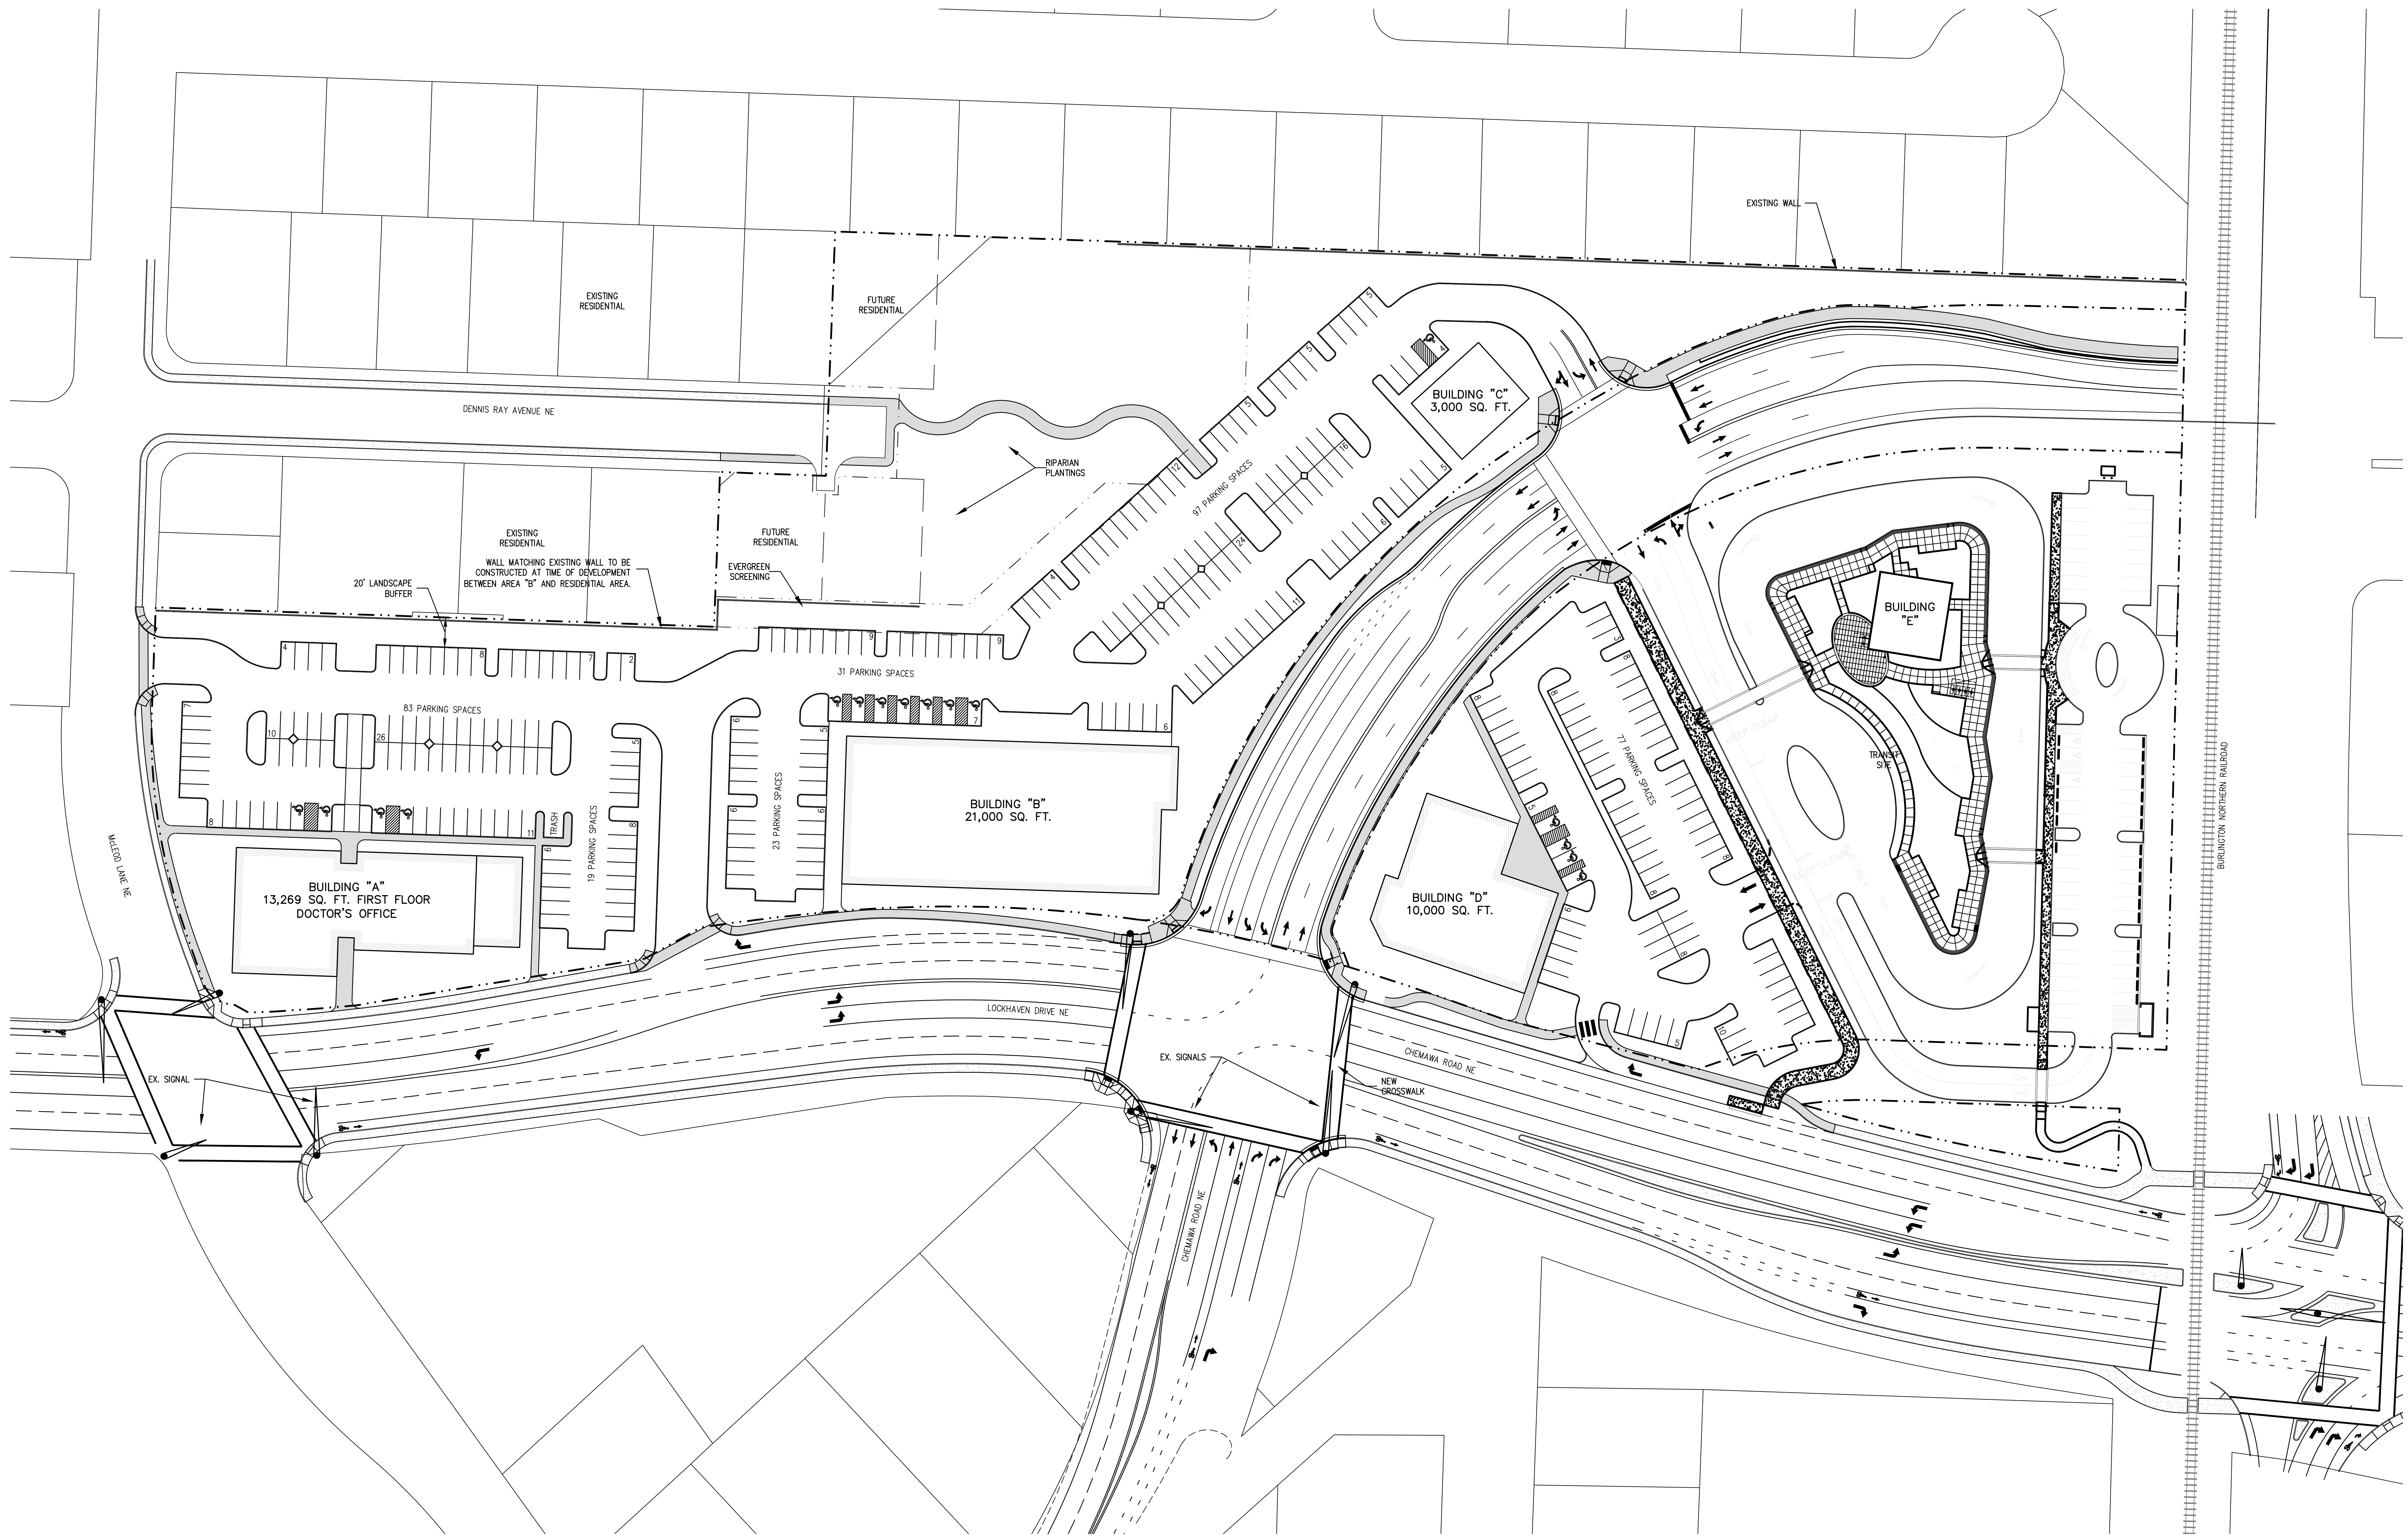

AKS
 AND ASSOCIATES, INC.
 ARCHITECTS, ENGINEERS, PLANNERS
 1000 SW 10TH AVENUE, SUITE 100
 PORTLAND, OREGON 97205
 P: 503.460.7772
 F: 503.460.7773
 WWW.AKSARCHITECTS.COM

CITY OF KEIZER
KEIZER STATION
AREA 'B'

DESIGNED BY: INT
 DRAWN BY: INT
 CHECKED BY: INT
 DATE: _____

SCALE: _____
 JOB NUMBER: JOBNO
 SHEET: 1



AKS DRAWING FILE: 100-21-01-AREA B - EXISTING LAYOUT - LAYOUT